
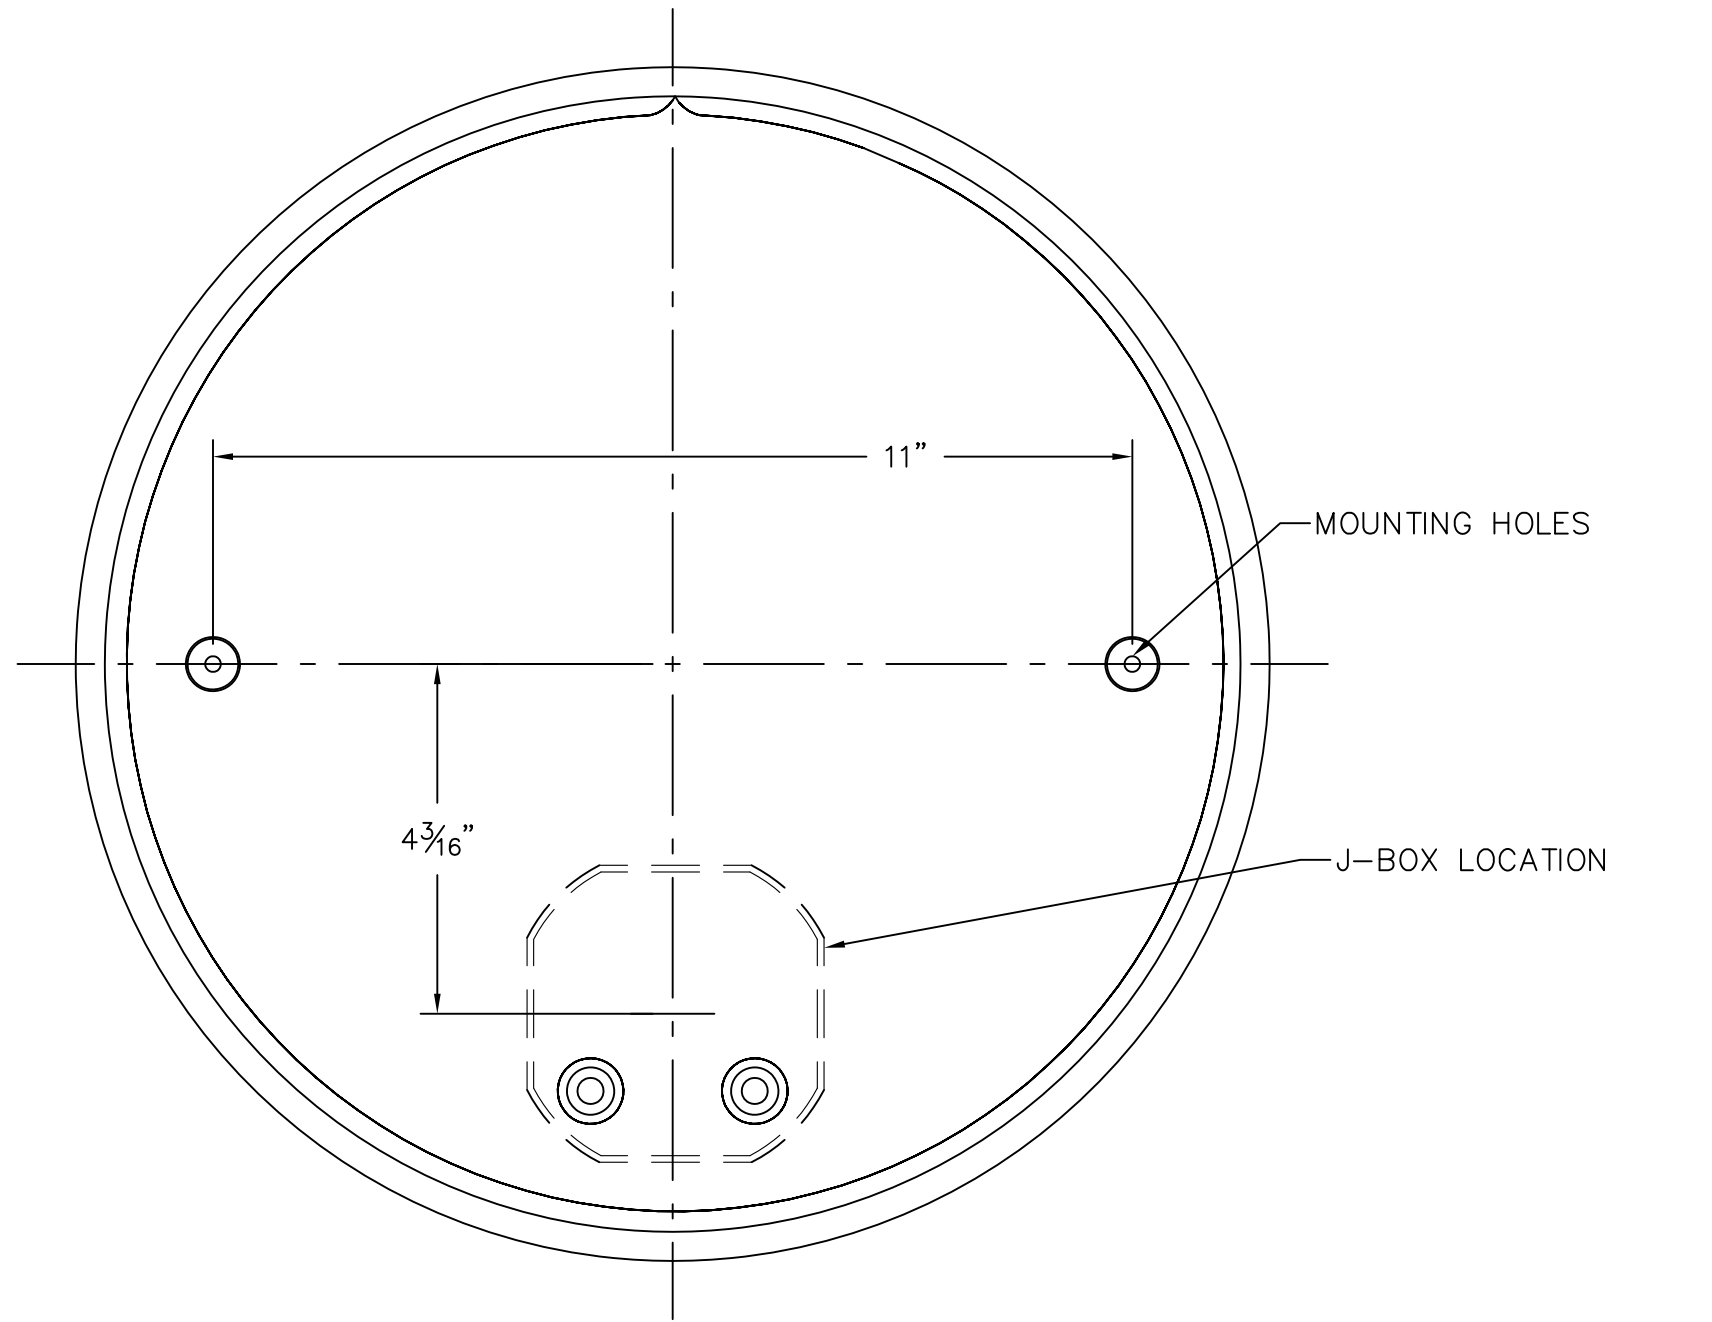


CONCRETE INSTALLATION

HOLLOW WALL INSTALLATION

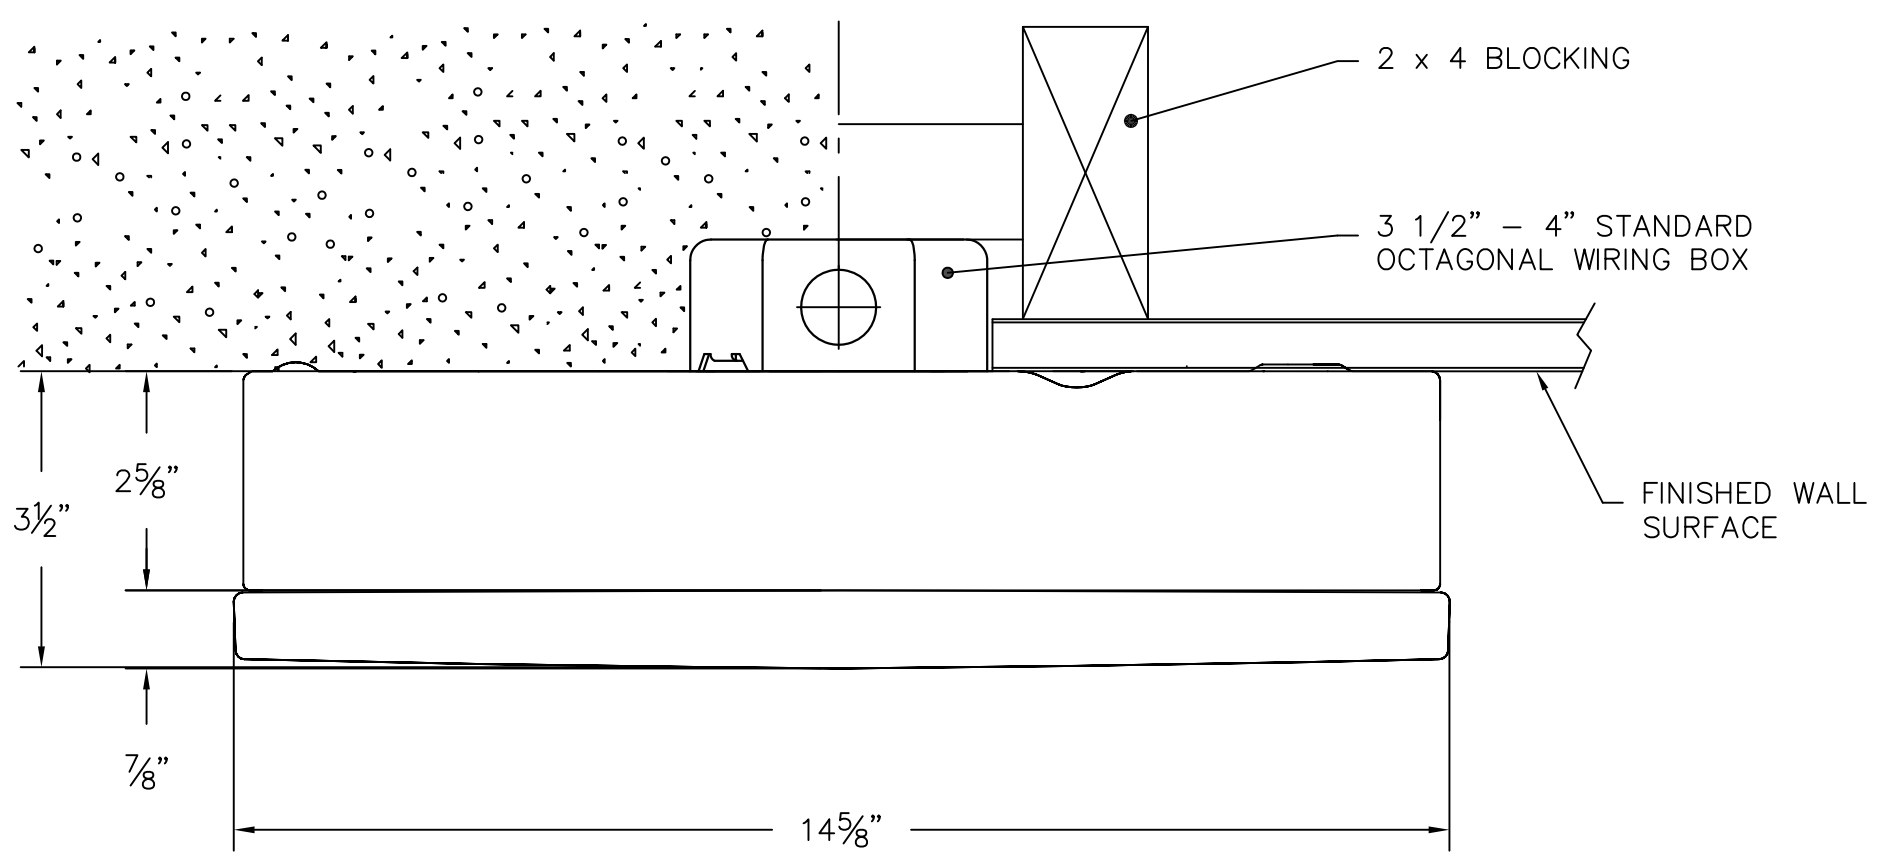

NOTES:
LUMINAIRE 33 639 – SEE SPECIFICATIONS.

TYPE: _____

SUBMITTAL APPROVAL			CAT NO.: 33 639		BEGA
			PROJECT: -		
APPROVED BY: _____			LOCATION: -		
SIGNED: _____			DATE: _____		
REV.	DATE	DESCRIPTION	DRAWN: RA DATE: 2/23/2016 FILE NAME: 33639.dxf		
This print contains confidential information which is the property of BEGA U.S. By acception this information, the borrower agrees that it will not be used for any other purpose other than that which is was loaned.					