


LOW PROFILE CANOPY

CONCRETE INSTALLATION    HOLLOW WALL INSTALLATION

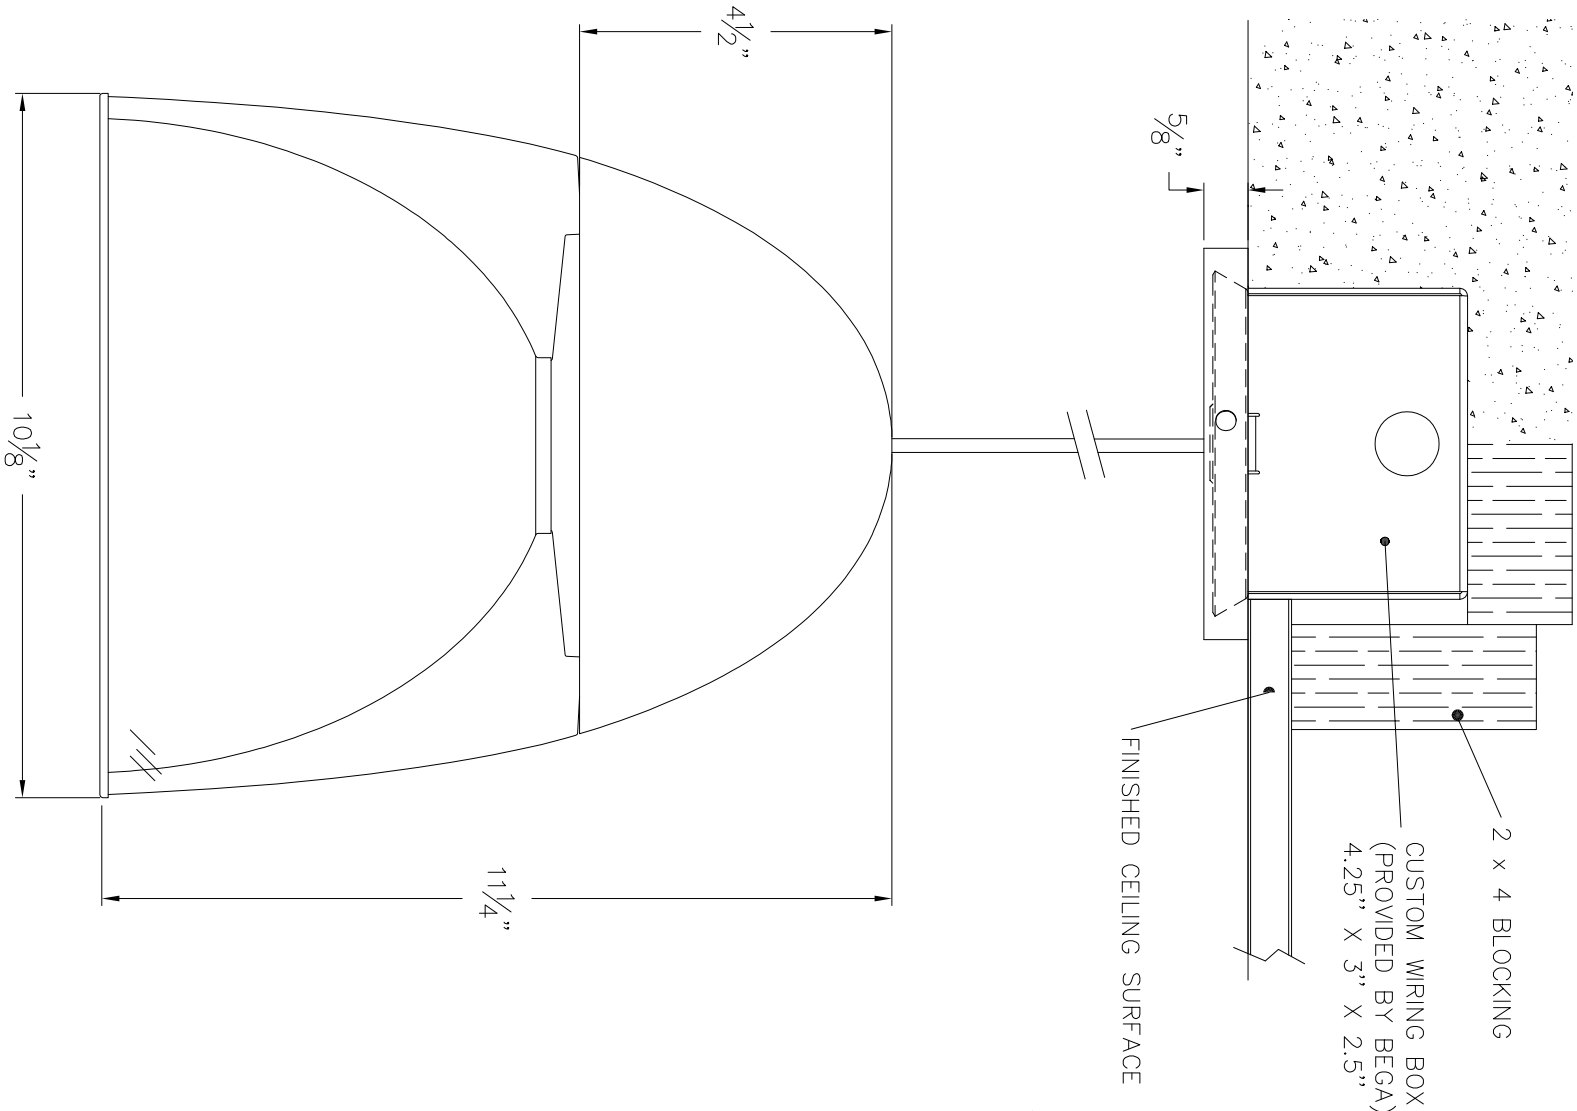


NOTES:

LUMINAIRE # 56 566.X WITH LOW PROFILE CANOPY  
— SEE SPECIFICATIONS


STANDARD CANOPY

CONCRETE INSTALLATION    HOLLOW WALL INSTALLATION

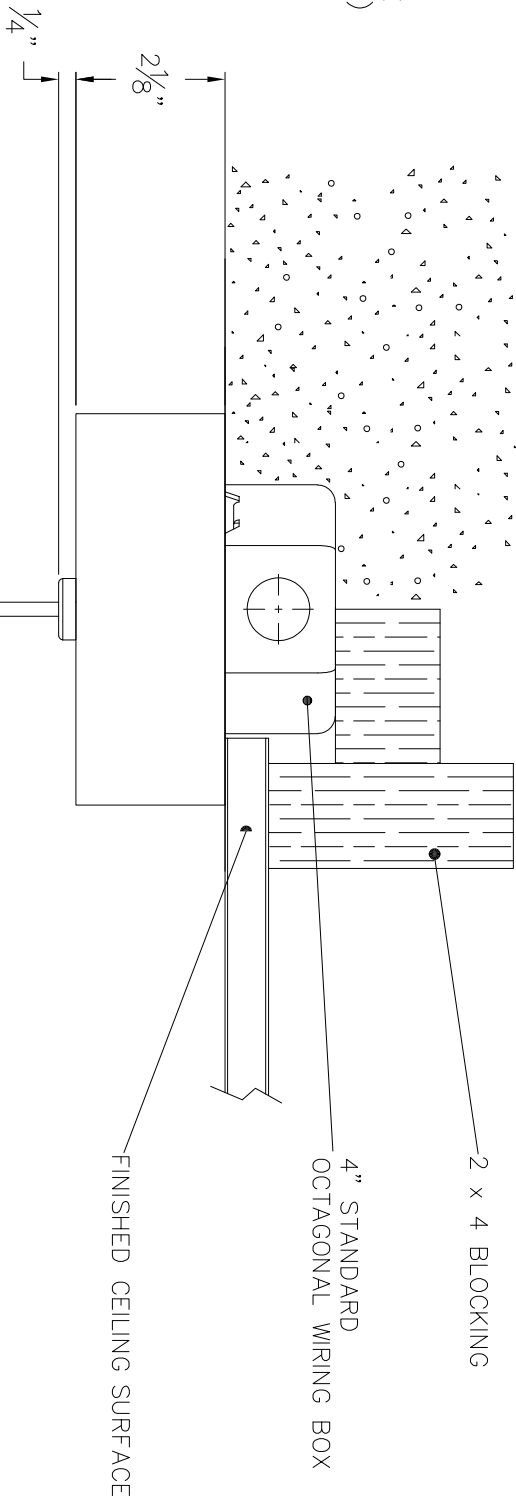

NOTES:

LUMINAIRE # 56 566.X WITH STANDARD CANOPY  
— SEE SPECIFICATIONS

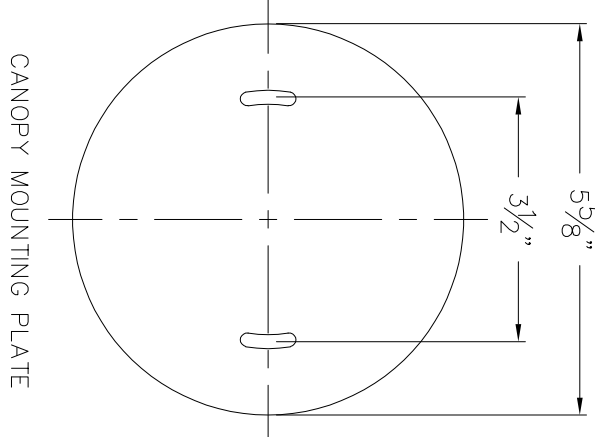

TYPE: \_\_\_\_\_

SUBMITTAL APPROVAL			CAT NO.: 56 566.X	
APPROVED BY: _____			PROJECT: -	
SIGNED: _____			LOCATION: -	
DATE: _____			DRAWN: SB      DATE: 9/25/2018File Name: 56566.dxf	
REV.	DATE	DESCRIPTION	<div><div>BEGA</div><div>1000 Bega Way Carpinteria, Ca. 93013 (805) 684-0533</div></div>	