
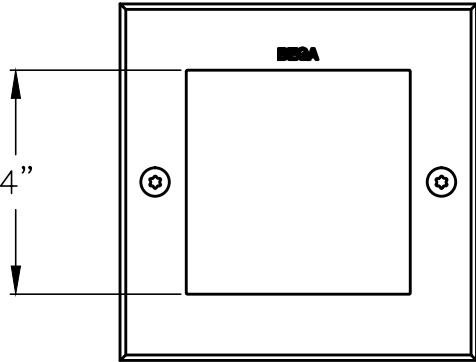


NOTES:

1. LUMINAIRE # 77 023 – SEE SPECIFICATIONS

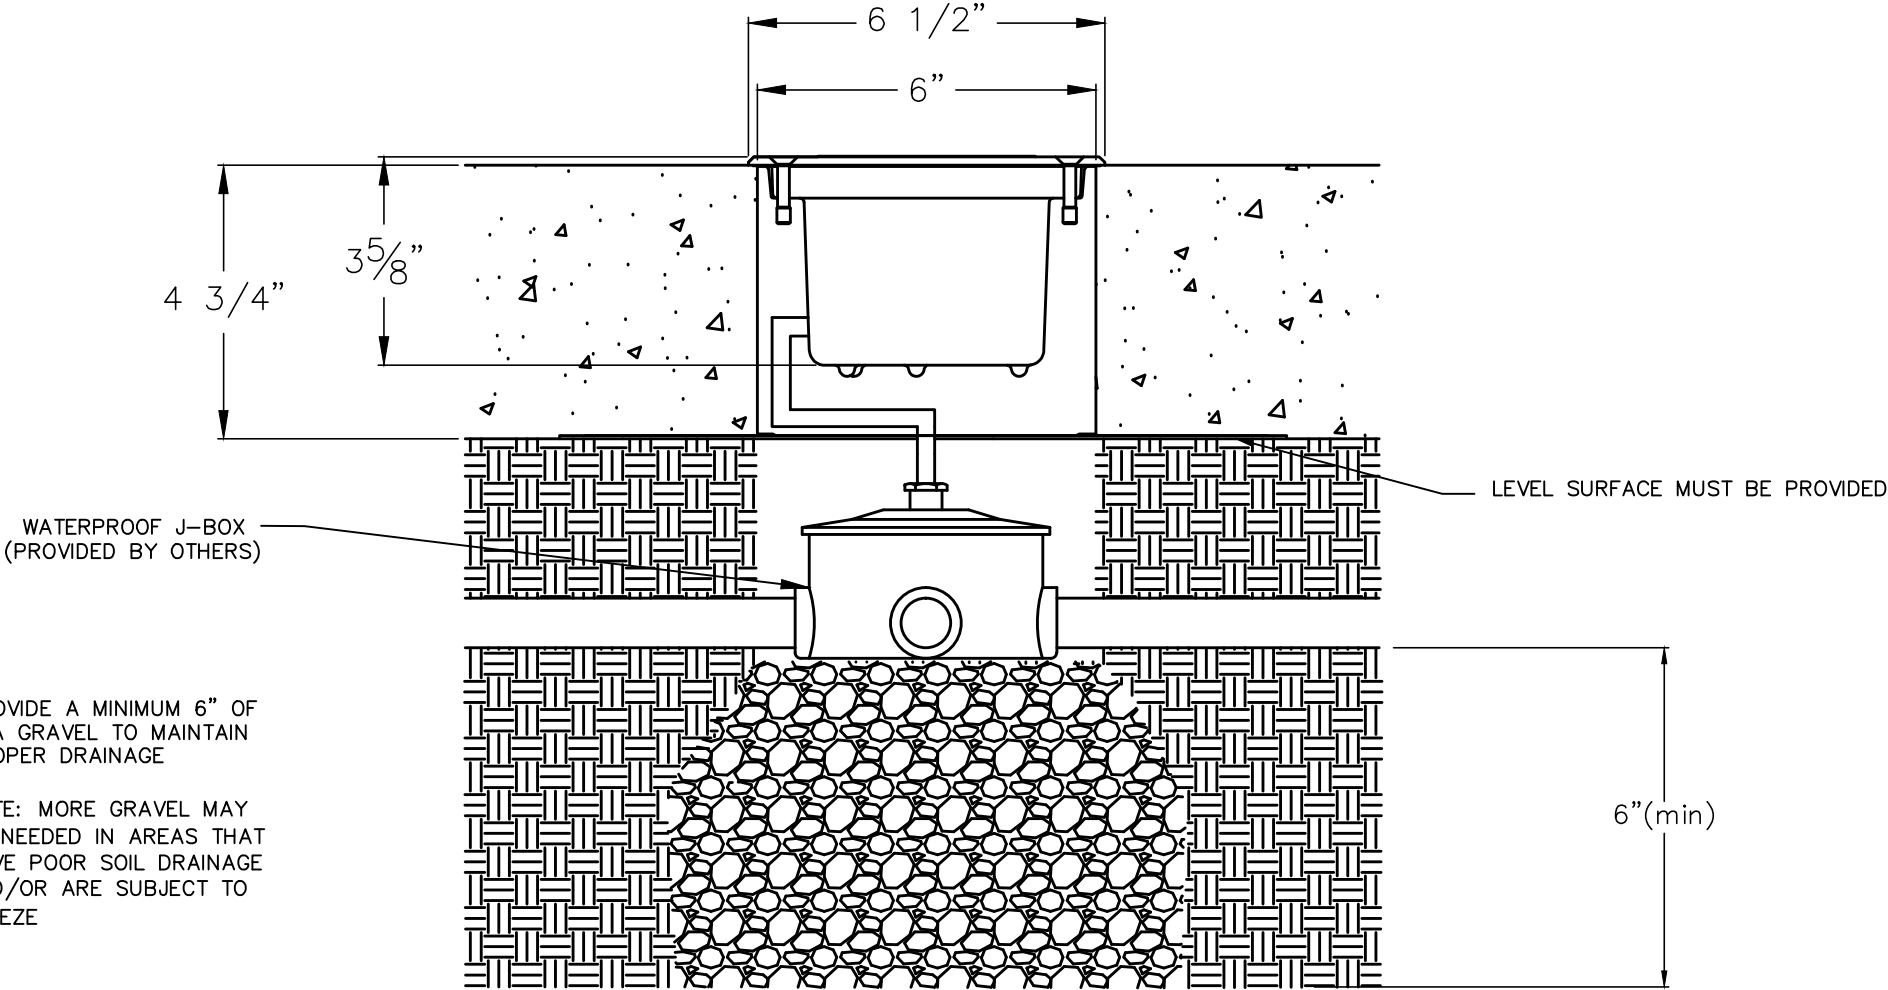

PROVIDE A MINIMUM 6" OF  
PEA GRAVEL TO MAINTAIN  
PROPER DRAINAGE

NOTE: MORE GRAVEL MAY  
BE NEEDED IN AREAS THAT  
HAVE POOR SOIL DRAINAGE  
AND/OR ARE SUBJECT TO  
FREEZE

TYPE: \_\_\_\_\_

SUBMITTAL APPROVAL

APPROVED BY: \_\_\_\_\_ DATE: \_\_\_\_\_

SIGNED: \_\_\_\_\_

REV. DATE DESCRIPTION

CAT NO.: 77 023

PROJECT: -

LOCATION: -

DRAWN: AV DATE: 8/4/15 File Name: 77023.dxf

BEGA

1000 Bega Way  
Carpinteria, Ca. 93013  
(805) 684-0533

This print contains confidential information which is the property of BEGA U.S. By acceptance this information, the borrower agrees that it will not be used for any other purpose other than that which is was loaned.