


NOTES :



1. LUMINAIRE # 84160 – SEE SPECIFICATION

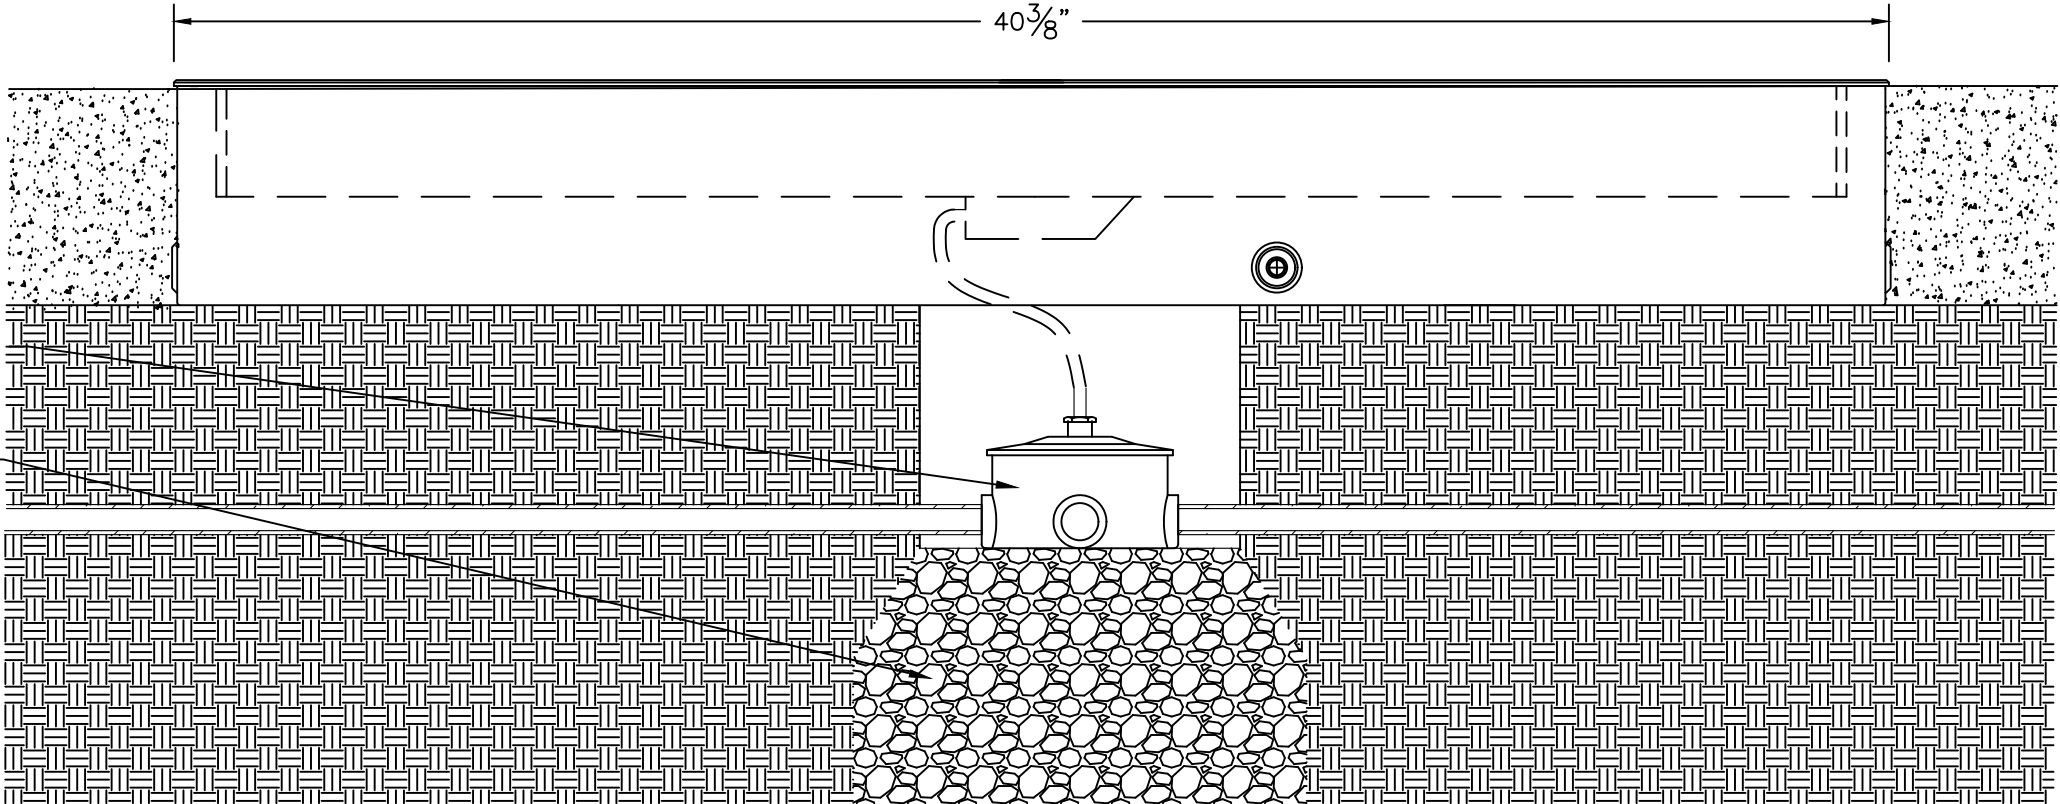

WATERPROOF J-BOX  
(PROVIDED BY OTHERS)

PROVIDE A  
MINIMUM 6" OF  
PEA GRAVEL TO  
MAINTAIN PROPER  
DRAINAGE

NOTE: MORE  
GRAVEL MAY BE  
NEEDED IN AREAS  
THAT HAVE POOR  
SOIL DRAINAGE  
AND/OR ARE  
SUBJECT TO  
FREEZE

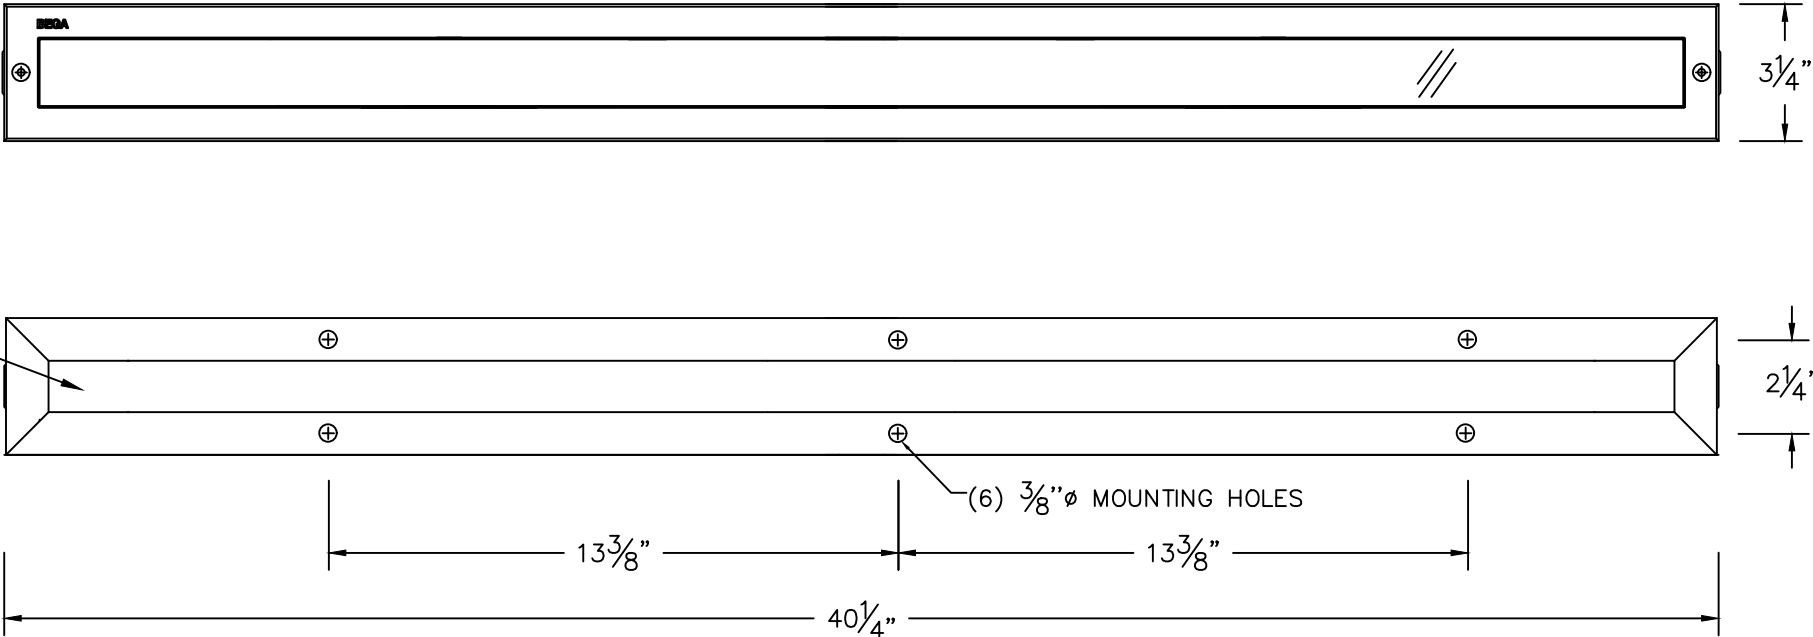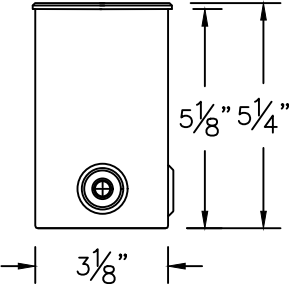

OUTER HOUSING  
OPEN ON BOTTOM

TYPE: \_\_\_\_\_

SUBMITTAL APPROVAL

APPROVED BY: \_\_\_\_\_

SIGNED: \_\_\_\_\_ DATE: \_\_\_\_\_

REV.	DATE	DESCRIPTION
------	------	-------------

CAT NO.: 84160

PROJECT: -

LOCATION: -

DRAWN: PDM DATE: 06/04/19 FILE NAME: 84160.DXF

BEGA

1000 Bega Way  
Carpinteria, Ca. 93013  
(805) 684-0533

This print contains confidential information which is the property of BEGA U.S. By acceptance this information, the borrower agrees that it will not be used for any other purpose other than that which is was loaned.