



REV	CHANGED BY	CHANGED BY DESCRIPTION			

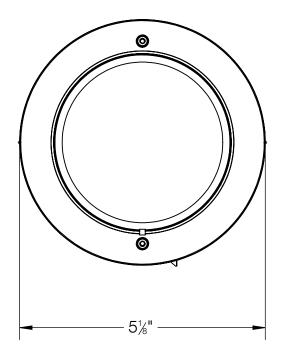

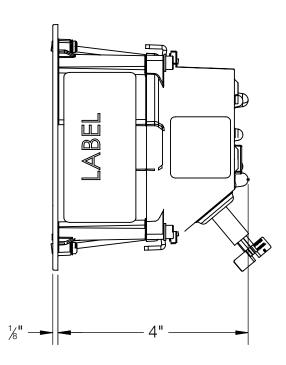


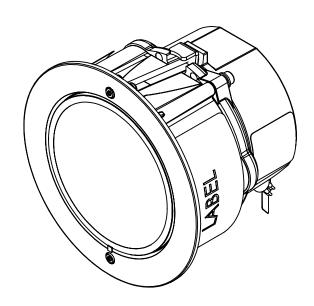

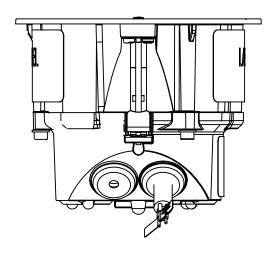

NOTES: 1. INCLUDES: BB24011 INSTALLATION HOUSING

BEGA										
1000 BEGA Way, Carpinteria, California 93013	P (805) 684-0533 - www.bega-us.com									
APPROVED:	DESCRIPTION: RECESSED WALL LUMINAIRE - DIRECTED LIGHT									
PROPRIETARY AND CONFIDENTIAL	SIZE	PART NO.			REV					
THE INFORMATION CONTAINED IN THIS DRAWING IS THE SOLE PROPERTY OF BEGA NORTH AMERICA, INC. ANY REPRODUCTION IN PART OR AS A WHOLE WITHOUT THE WRITTEN	В	24110			-					
PERMISSION OF BEGA NORTH AMERICA, INC. IS PROHIBITED.	NOT	TO SCALE	10/27/2020	SHEE	T 1 OF 2					

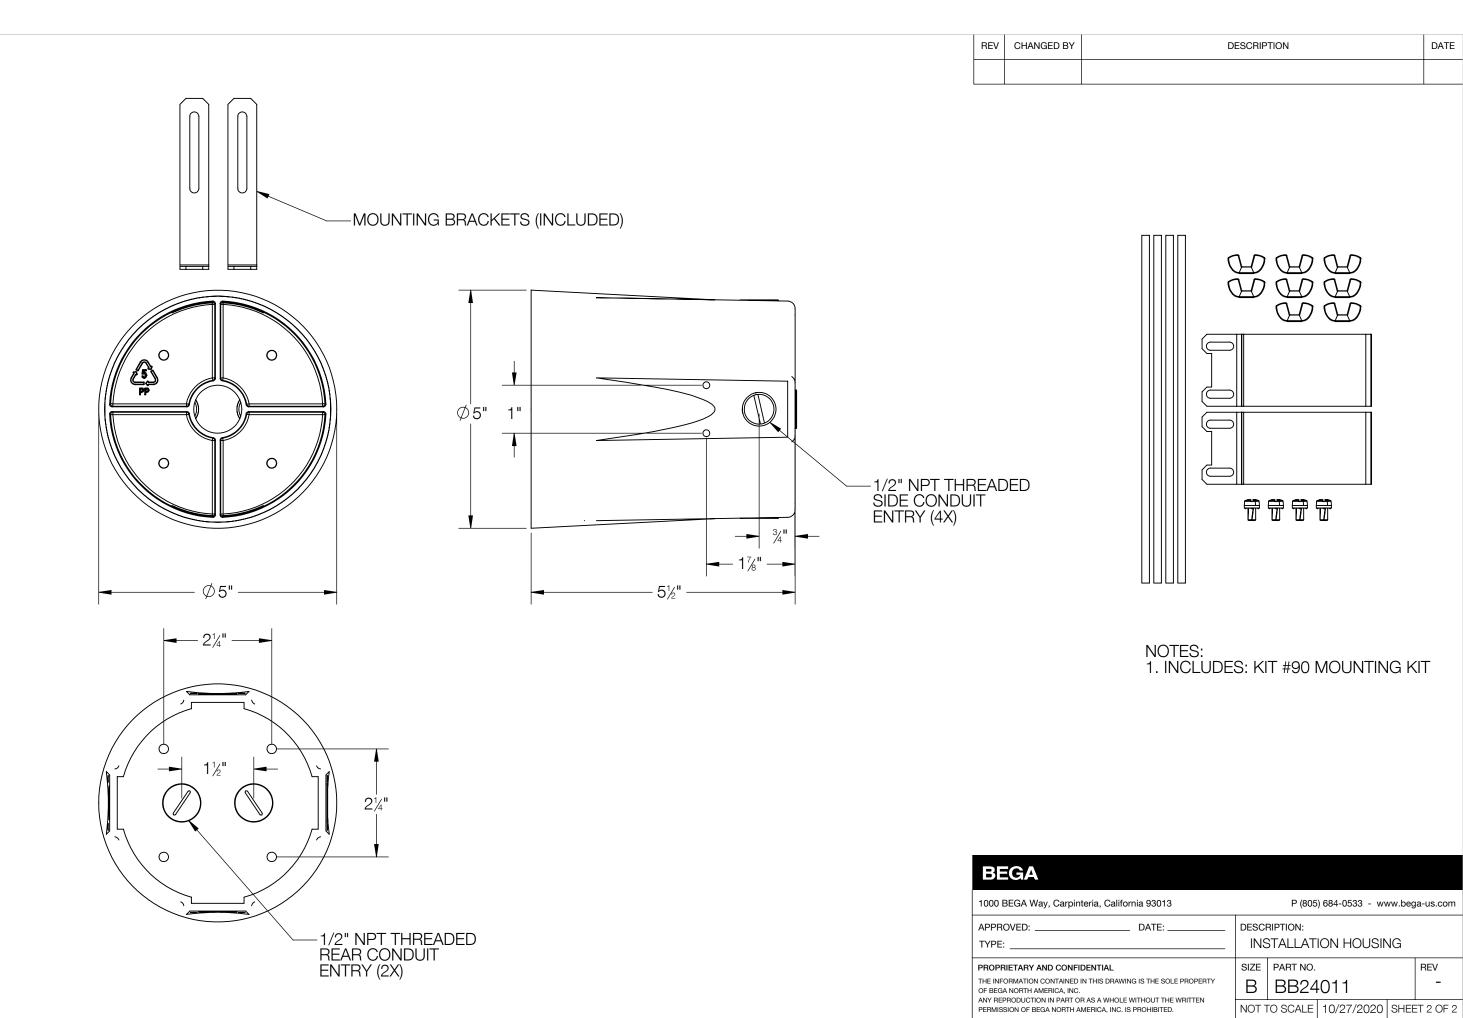

DATE

REV