
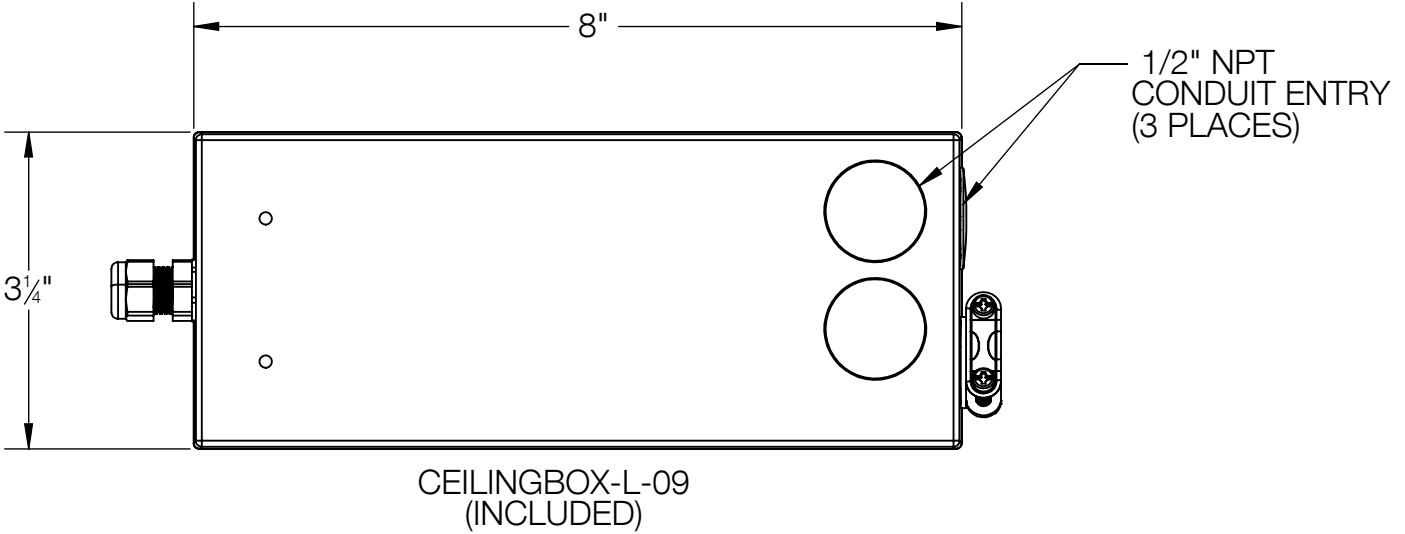
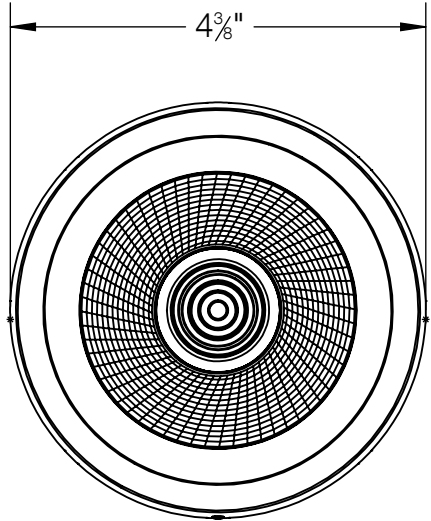


REV	CHANGED BY	DESCRIPTION	DATE

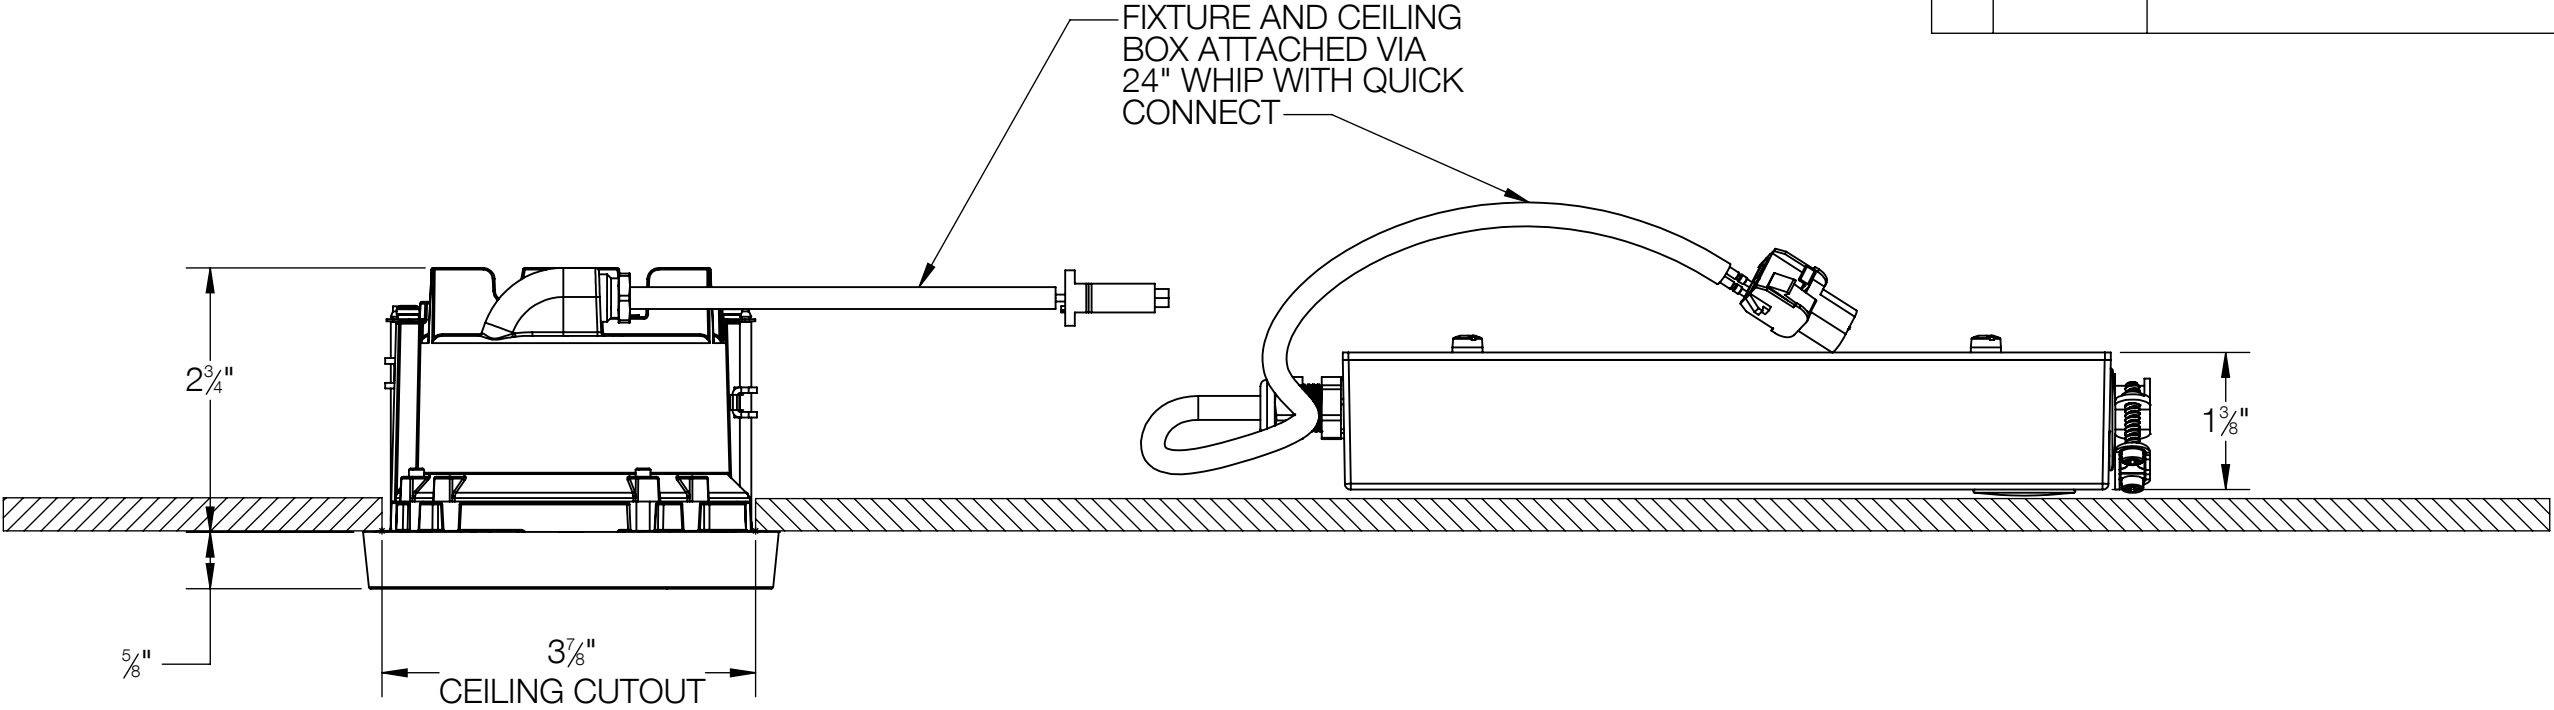

- NOTES:
1. CEILING CUTOUT OF 3-7/8" REQUIRED FOR INSTALLATION
  2. CEILINGBOX-L-09 WITH INTEGRAL DRIVER INCLUDED
  3. MINIMUM CEILING THICKNESS 3/8"
  4. MAXIMUM CEILING THICKNESS 1-3/4"

BEGA			
1000 BEGA Way, Carpinteria, California 93013		P (805) 684-0533 - www.bega-us.com	
APPROVED: _____ DATE: _____		DESCRIPTION: DOWNLIGHT - NARROW BEAM	
TYPE: _____			
PROPRIETARY AND CONFIDENTIAL		SIZE	REV
THE INFORMATION CONTAINED IN THIS DRAWING IS THE SOLE PROPERTY OF BEGA NORTH AMERICA, INC. ANY REPRODUCTION IN PART OR AS A WHOLE WITHOUT THE WRITTEN PERMISSION OF BEGA NORTH AMERICA, INC. IS PROHIBITED.		B	-
		PART NO. 24235	
		NOT TO SCALE	SHEET 1 OF 1