
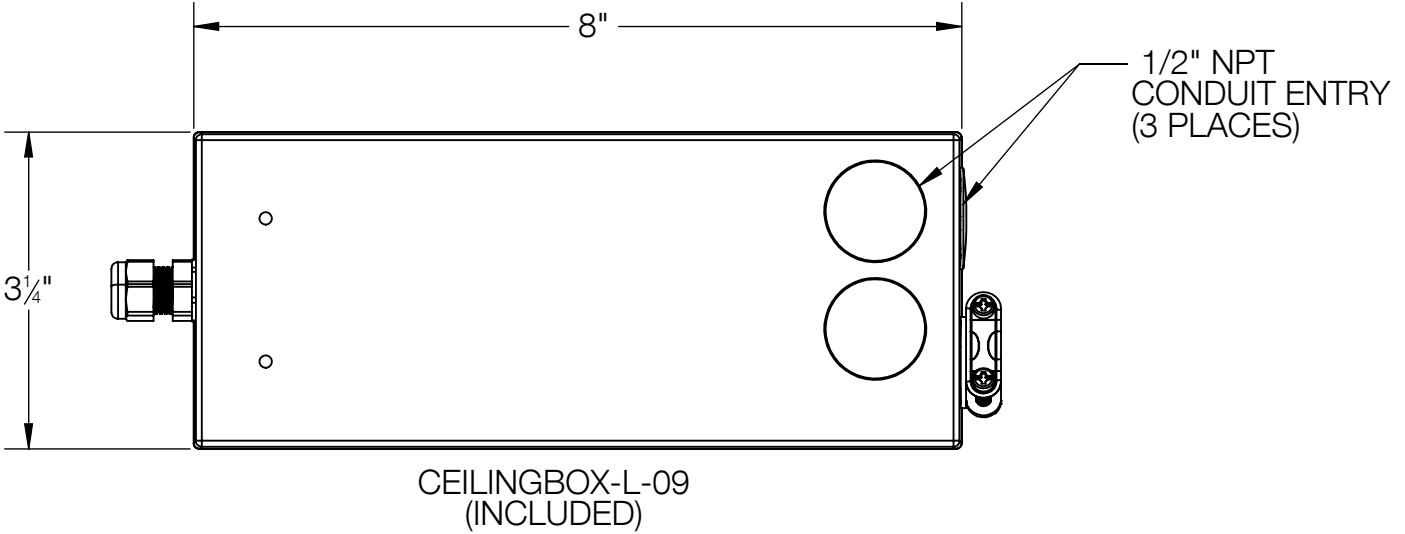
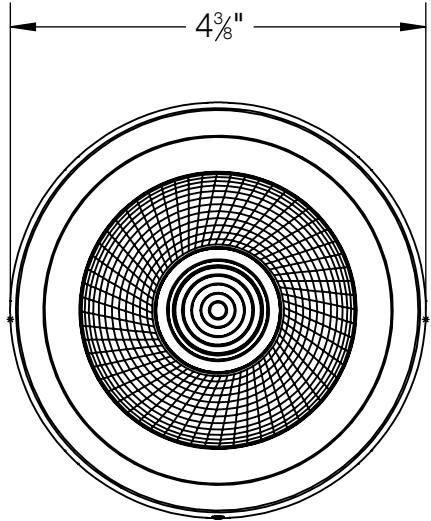


REV	CHANGED BY	DESCRIPTION	DATE

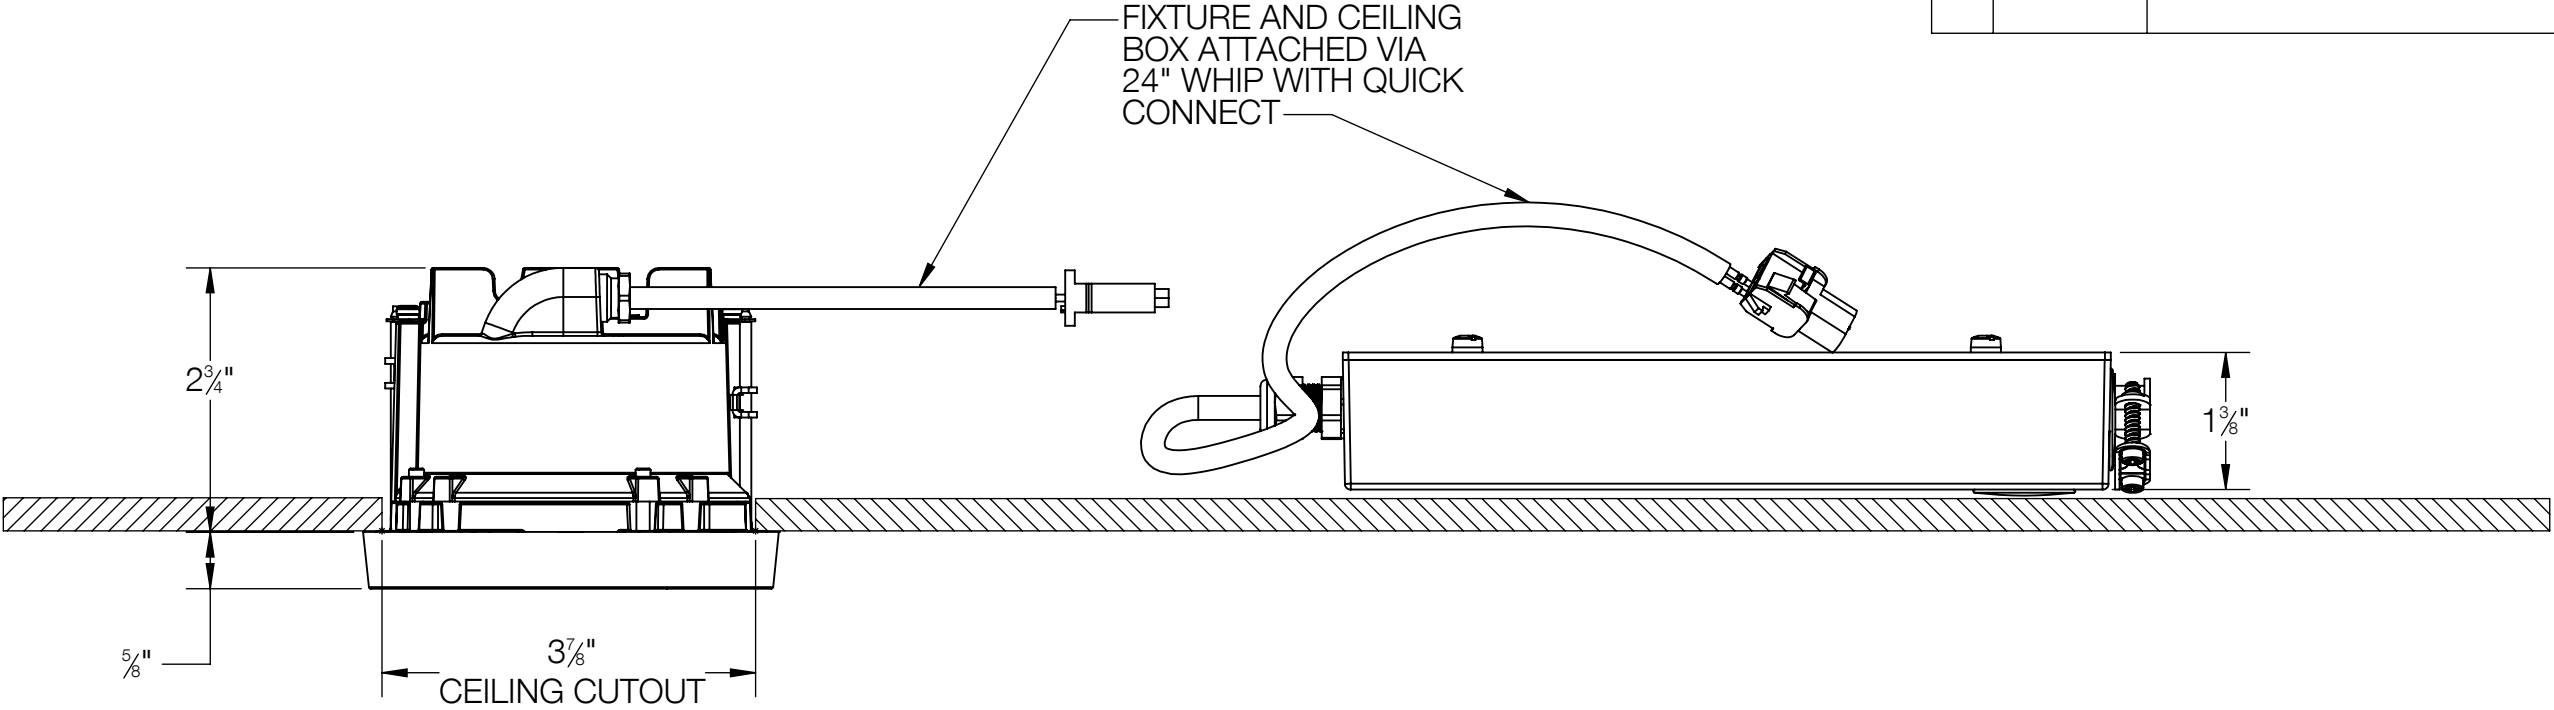

- NOTES:
1. CEILING CUTOUT OF 3-7/8" REQUIRED FOR INSTALLATION
 2. CEILINGBOX-L-09 WITH INTEGRAL DRIVER INCLUDED
 3. MINIMUM CEILING THICKNESS 3/8"
 4. MAXIMUM CEILING THICKNESS 1-3/4"

BEGA			
1000 BEGA Way, Carpinteria, California 93013		P (805) 684-0533 - www.bega-us.com	
APPROVED: _____ DATE: _____		DESCRIPTION: DOWNLIGHT - VERY WIDE BEAM	
TYPE: _____			
PROPRIETARY AND CONFIDENTIAL THE INFORMATION CONTAINED IN THIS DRAWING IS THE SOLE PROPERTY OF BEGA NORTH AMERICA, INC. ANY REPRODUCTION IN PART OR AS A WHOLE WITHOUT THE WRITTEN PERMISSION OF BEGA NORTH AMERICA, INC. IS PROHIBITED.		SIZE B	PART NO. 24251
		REV -	
NOT TO SCALE		8/22/2023	SHEET 1 OF 1