
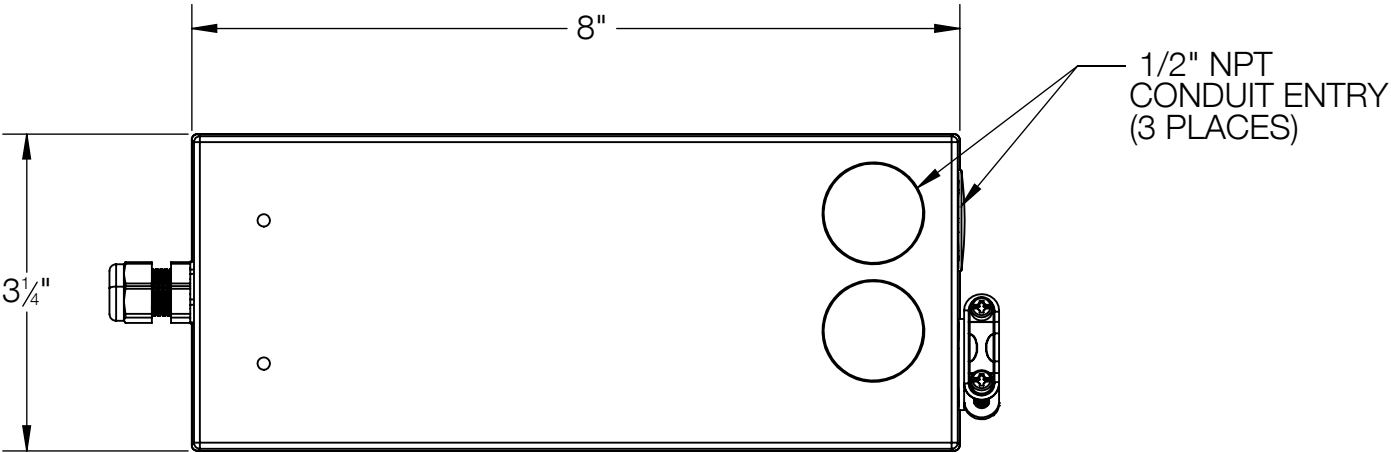
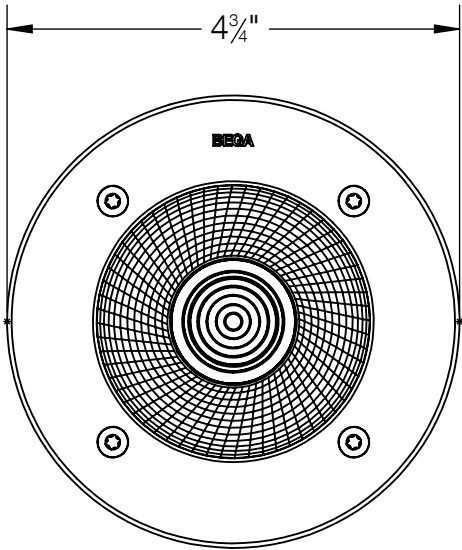


REV	CHANGED BY	DESCRIPTION	DATE

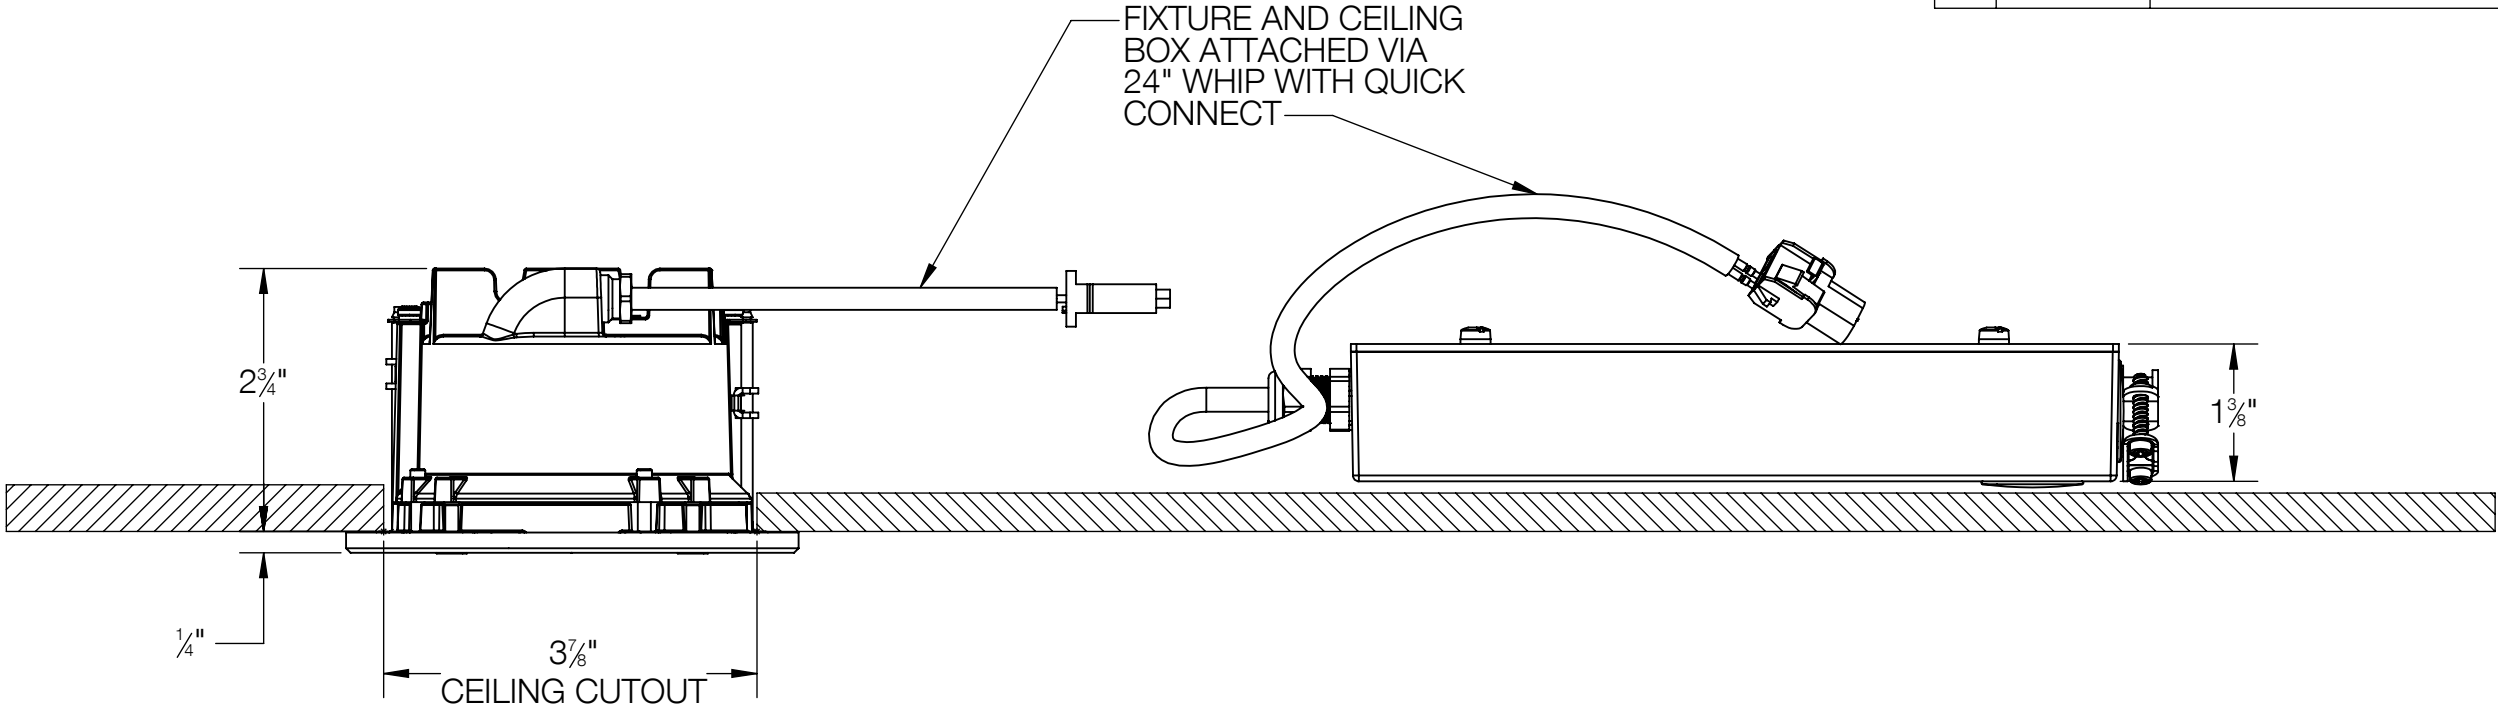

CEILINGBOX-L-09  
(INCLUDED)

- NOTES:
1. CEILING CUTOUT OF 3-7/8" REQUIRED FOR INSTALLATION
  2. CEILINGBOX-L-09 WITH INTEGRAL DRIVER INCLUDED
  3. MINIMUM CEILING THICKNESS 3/8"
  4. MAXIMUM CEILING THICKNESS 1-3/4"

BEGA				
1000 BEGA Way, Carpinteria, California 93013			P (805) 684-0533 - <a href="http://www.bega-us.com">www.bega-us.com</a>	
APPROVED: _____		DATE: _____		DESCRIPTION: DOWNLIGHT - VERY WIDE BEAM
TYPE: _____				
PROPRIETARY AND CONFIDENTIAL THE INFORMATION CONTAINED IN THIS DRAWING IS THE SOLE PROPERTY OF BEGA NORTH AMERICA, INC. ANY REPRODUCTION IN PART OR AS A WHOLE WITHOUT THE WRITTEN PERMISSION OF BEGA NORTH AMERICA, INC. IS PROHIBITED.		SIZE B	PART NO. 24291	REV -
		NOT TO SCALE	8/31/2023	SHEET 1 OF 1