
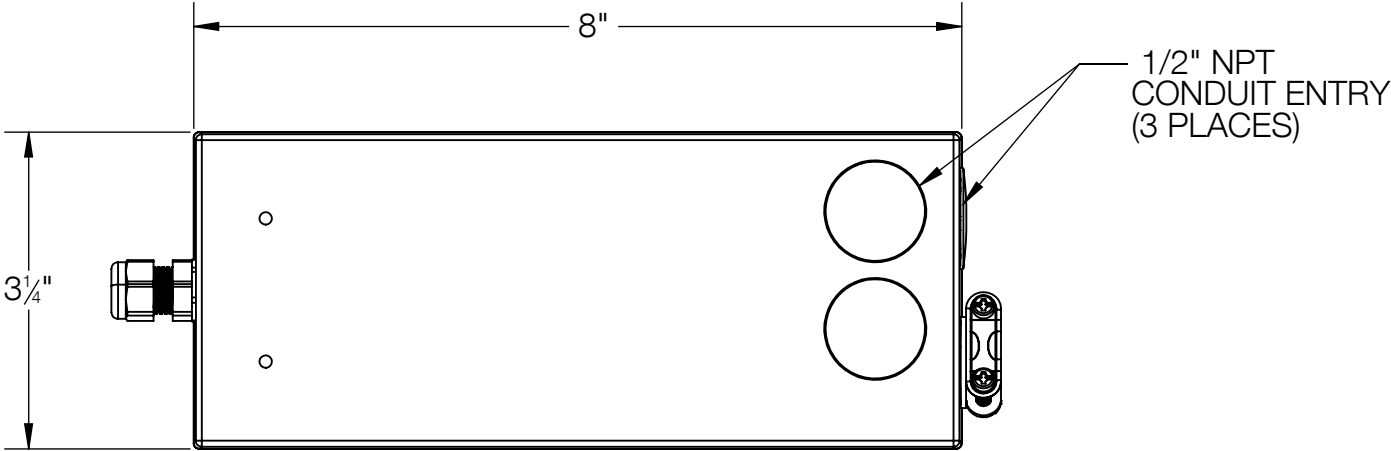
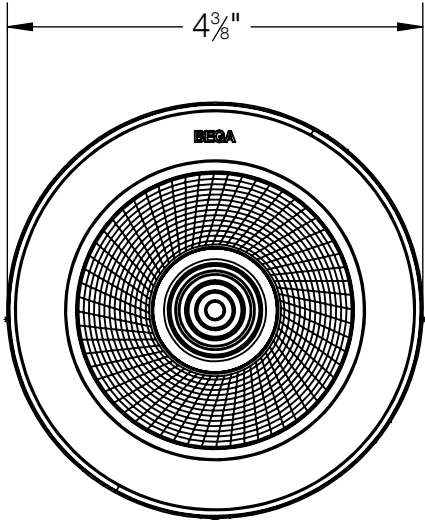


REV	CHANGED BY	DESCRIPTION	DATE

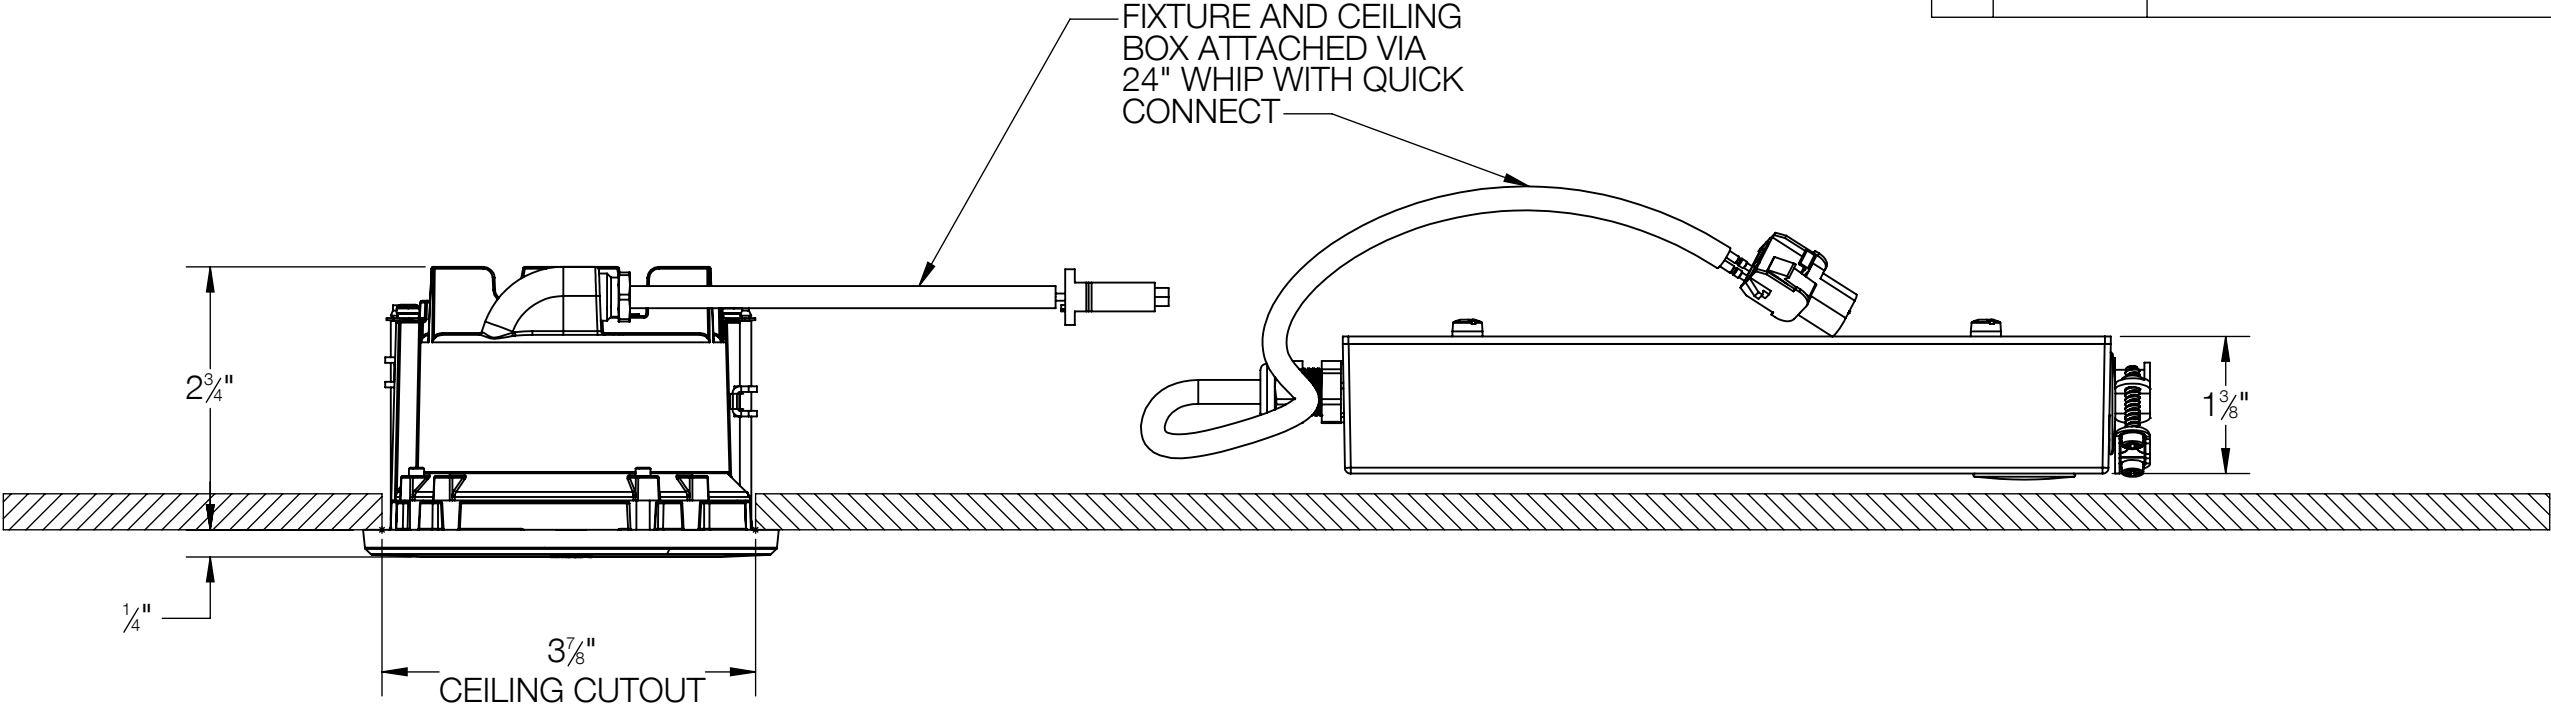

CEILINGBOX-L-09
(INCLUDED)

- NOTES:
- 1. CEILING CUTOUT OF 3-7/8" REQUIRED FOR INSTALLATION
 - 2. CEILINGBOX-L-09 WITH INTEGRAL DRIVER INCLUDED
 - 3. MINIMUM CEILING THICKNESS 3/8"
 - 4. MAXIMUM CEILING THICKNESS 1-3/4"

BEGA				
1000 BEGA Way, Carpinteria, California 93013			P (805) 684-0533 - www.bega-us.com	
APPROVED: _____		DATE: _____		DESCRIPTION: DOWNLIGHT - NARROW BEAM
TYPE: _____				
PROPRIETARY AND CONFIDENTIAL THE INFORMATION CONTAINED IN THIS DRAWING IS THE SOLE PROPERTY OF BEGA NORTH AMERICA, INC. ANY REPRODUCTION IN PART OR AS A WHOLE WITHOUT THE WRITTEN PERMISSION OF BEGA NORTH AMERICA, INC. IS PROHIBITED.		SIZE B	PART NO. 24382	REV -
		NOT TO SCALE	8/22/2023	SHEET 1 OF 1