





DRIVER BOX (INCLUDED)

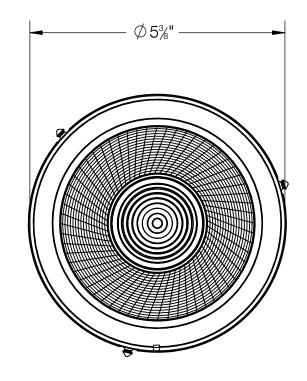

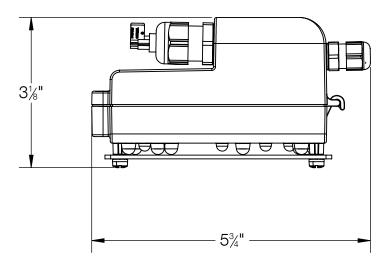

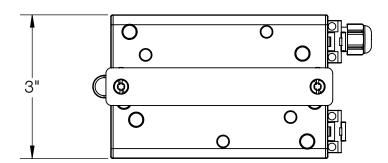


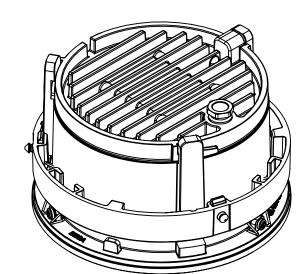

DESCRIPTION

DATE


REV CHANGED BY

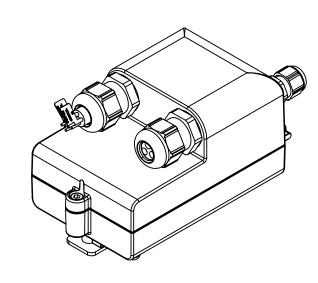


NOTES:

1. LUMINAIRE HOUSING AND DRIVER BOX ARE ENTIRELY CONTAINED WITHIN INSTALLATION HOUSING.
2. LUMINAIRE PROVIDED WITH INSTALLATION HOUSING SUITABLE FOR USE IN POURED CONCRETE CEILING - BB24482
3. LUMINAIRE OPTIONALLY PROVIDED WITH INSTALLATION HOUSING SUITABLE FOR USE IN POURED CONCRETE CEILING WITH PLASTER FINISH - BB24496

BEGA					
1000 BEGA Way, Carpinteria, California 93013	P (805) 684-0533 - www.bega-us.com				
APPROVED: DATE: TYPE:	DESCRIPTION: DOWNLIGHT - VERY WIDE BEAM				
PROPRIETARY AND CONFIDENTIAL THE INFORMATION CONTAINED IN THIS DRAWING IS THE SOLE PROPERTY OF BEGA NORTH AMERICA, INC. ANY REPRODUCTION IN PART OR AS A WHOLE WITHOUT THE WRITTEN PERMISSION OF BEGA NORTH AMERICA, INC. IS PROHIBITED.	size B	PART NO. 24498			REV -
	NOT TO SCALE 12/12/20		12/12/2022	SHEET 1 OF 3	

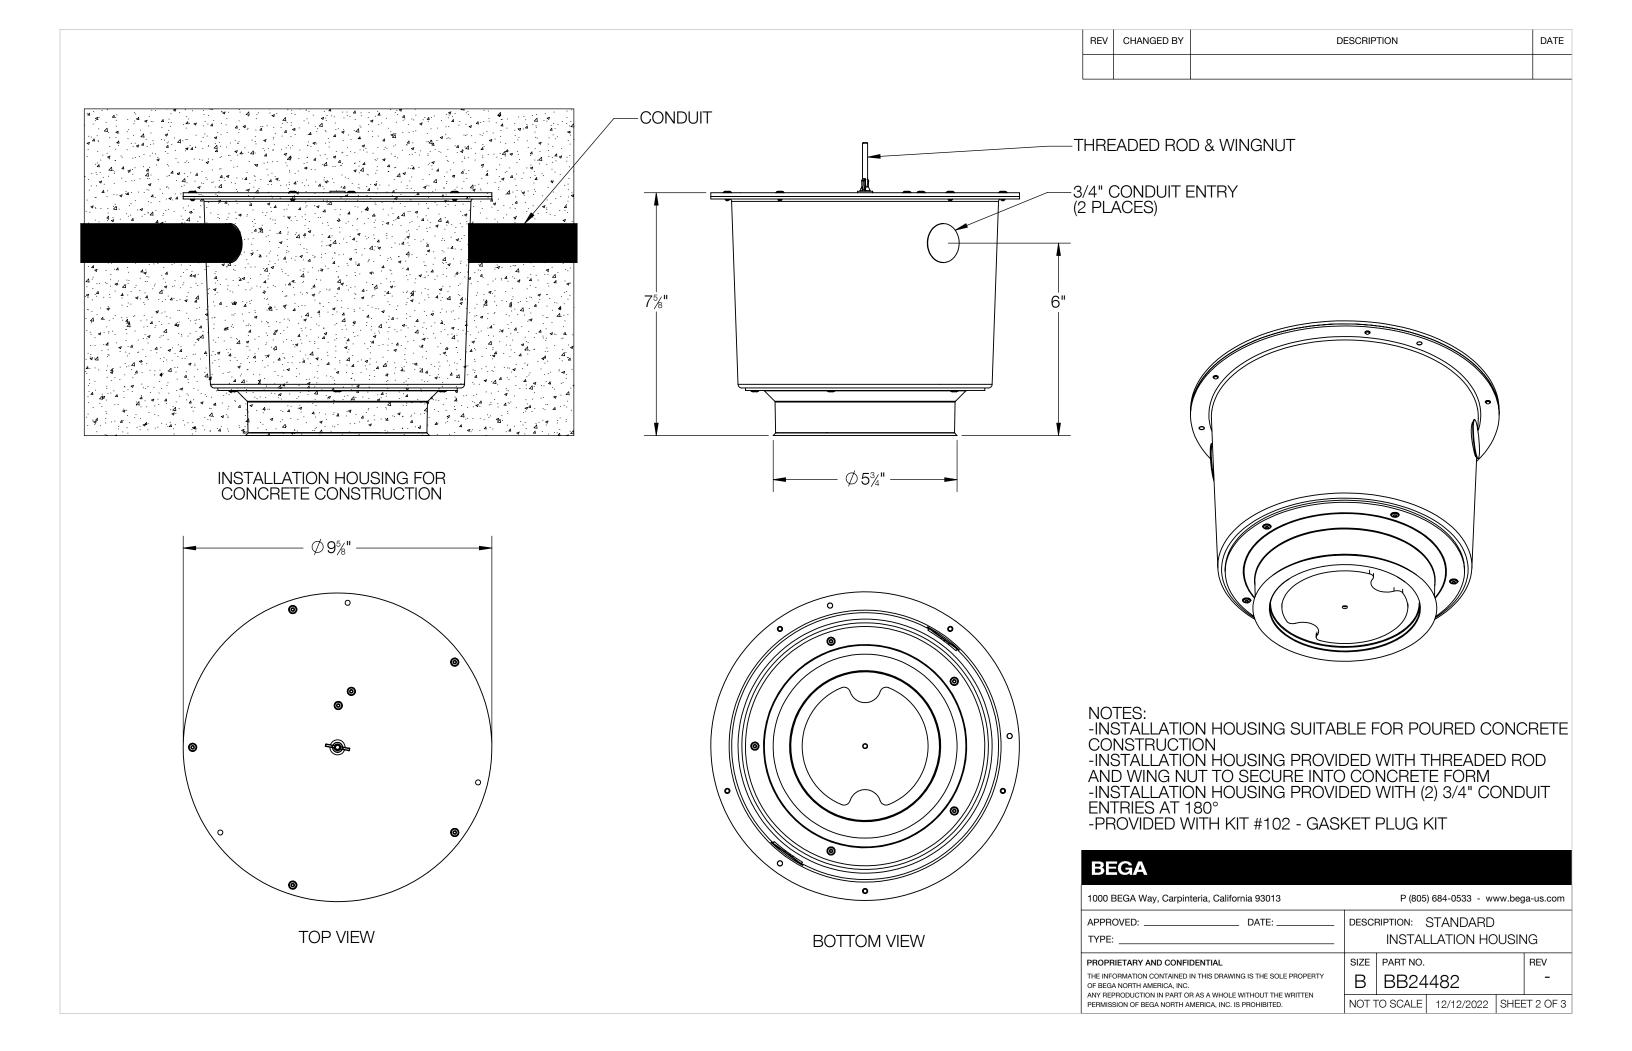

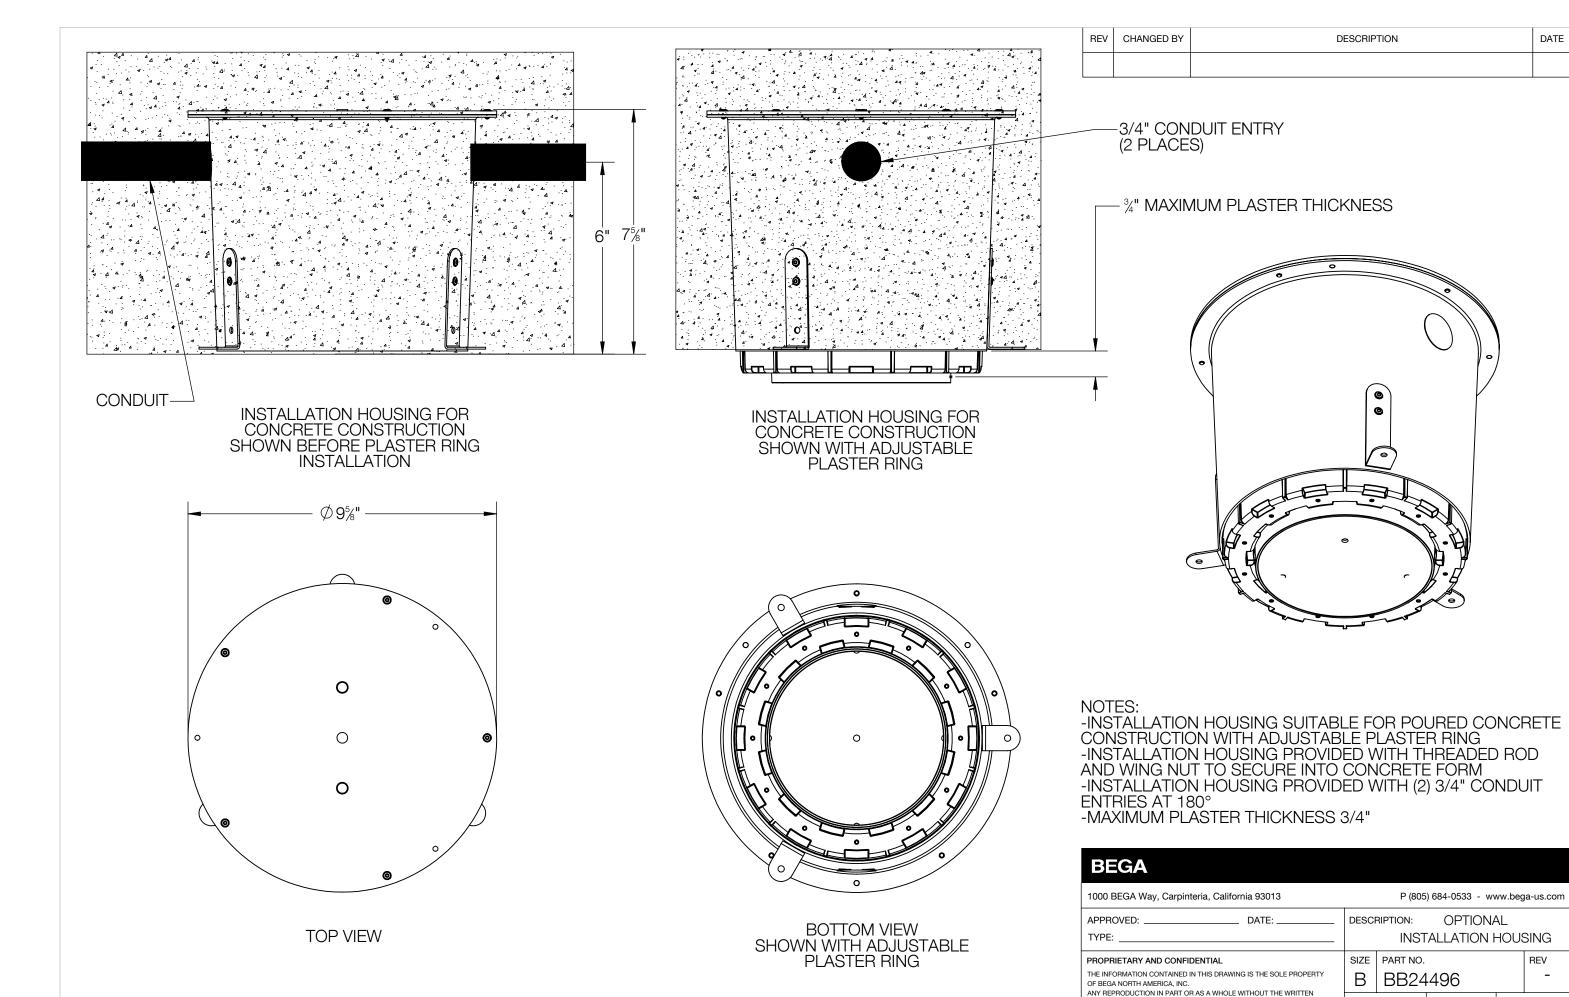

DATE

REV

NOT TO SCALE 12/12/2022 | SHEET 3 OF 3

PERMISSION OF BEGA NORTH AMERICA, INC. IS PROHIBITED.