


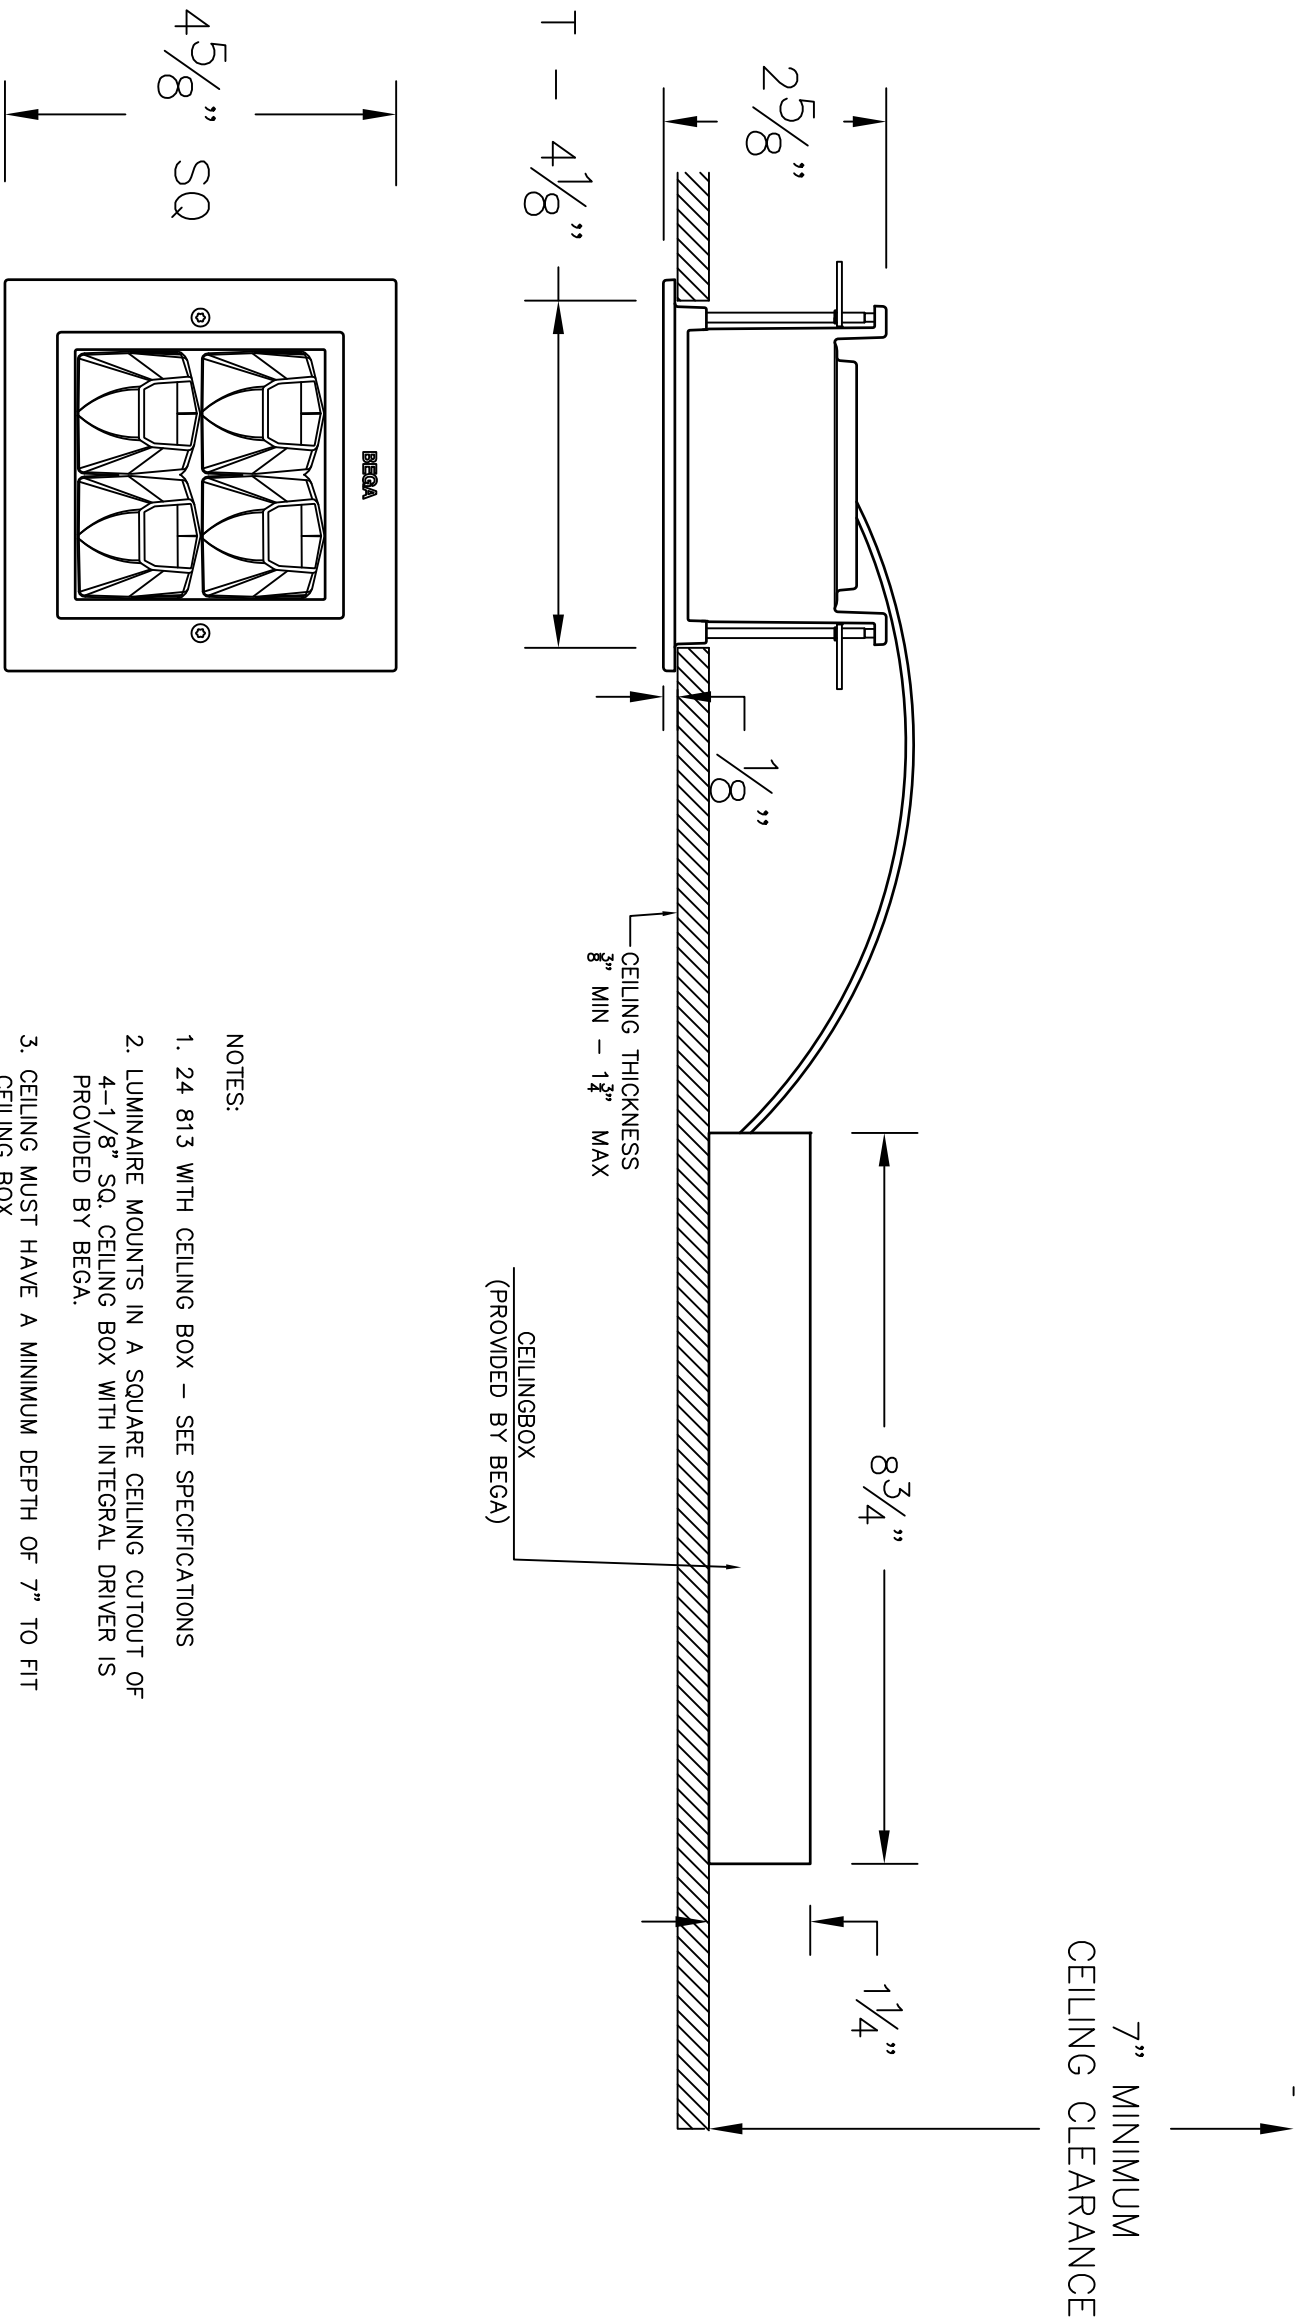

CEILING CUTOUT – 4 1/8"

CEILINGBOX
(PROVIDED BY BEGA)

NOTES:

- 1. 24 813 WITH CEILING BOX – SEE SPECIFICATIONS
- 2. LUMINAIRE MOUNTS IN A SQUARE CEILING CUTOUT OF 4–1/8" SQ. CEILING BOX WITH INTEGRAL DRIVER IS PROVIDED BY BEGA.
- 3. CEILING MUST HAVE A MINIMUM DEPTH OF 7" TO FIT CEILING BOX.

TYPE: _____

SUBMITTAL APPROVAL			CAT NO.: <u>LUMINAIRE # 24 813</u>		BEGA
APPROVED BY: _____			PROJECT: <u>-</u>		
SIGNED: _____			LOCATION: <u>-</u>		1000 Bega Way Carpinteria, Ca. 93013 (805) 684-0533
DATE: _____			DRAWN: <u>NF</u> DATE: <u>07/21/17</u> FILE NAME: <u>24813.dxf</u>		
REV.	DATE	DESCRIPTION			
This print contains confidential information which is the property of BEGA U.S. By acception this information, the borrower agrees that it will not be used for any other purpose other than that which is was loaned.					

CAT NO.:	LUMINAIRE # 24 813
PROJECT:	-
LOCATION:	-
DRAWN:	NF
DATE:	07/21/17
FILE NAME:	24813.dxf