


NOTES: LUMINAIRE # 33 023 – SEE SPECIFICATIONS

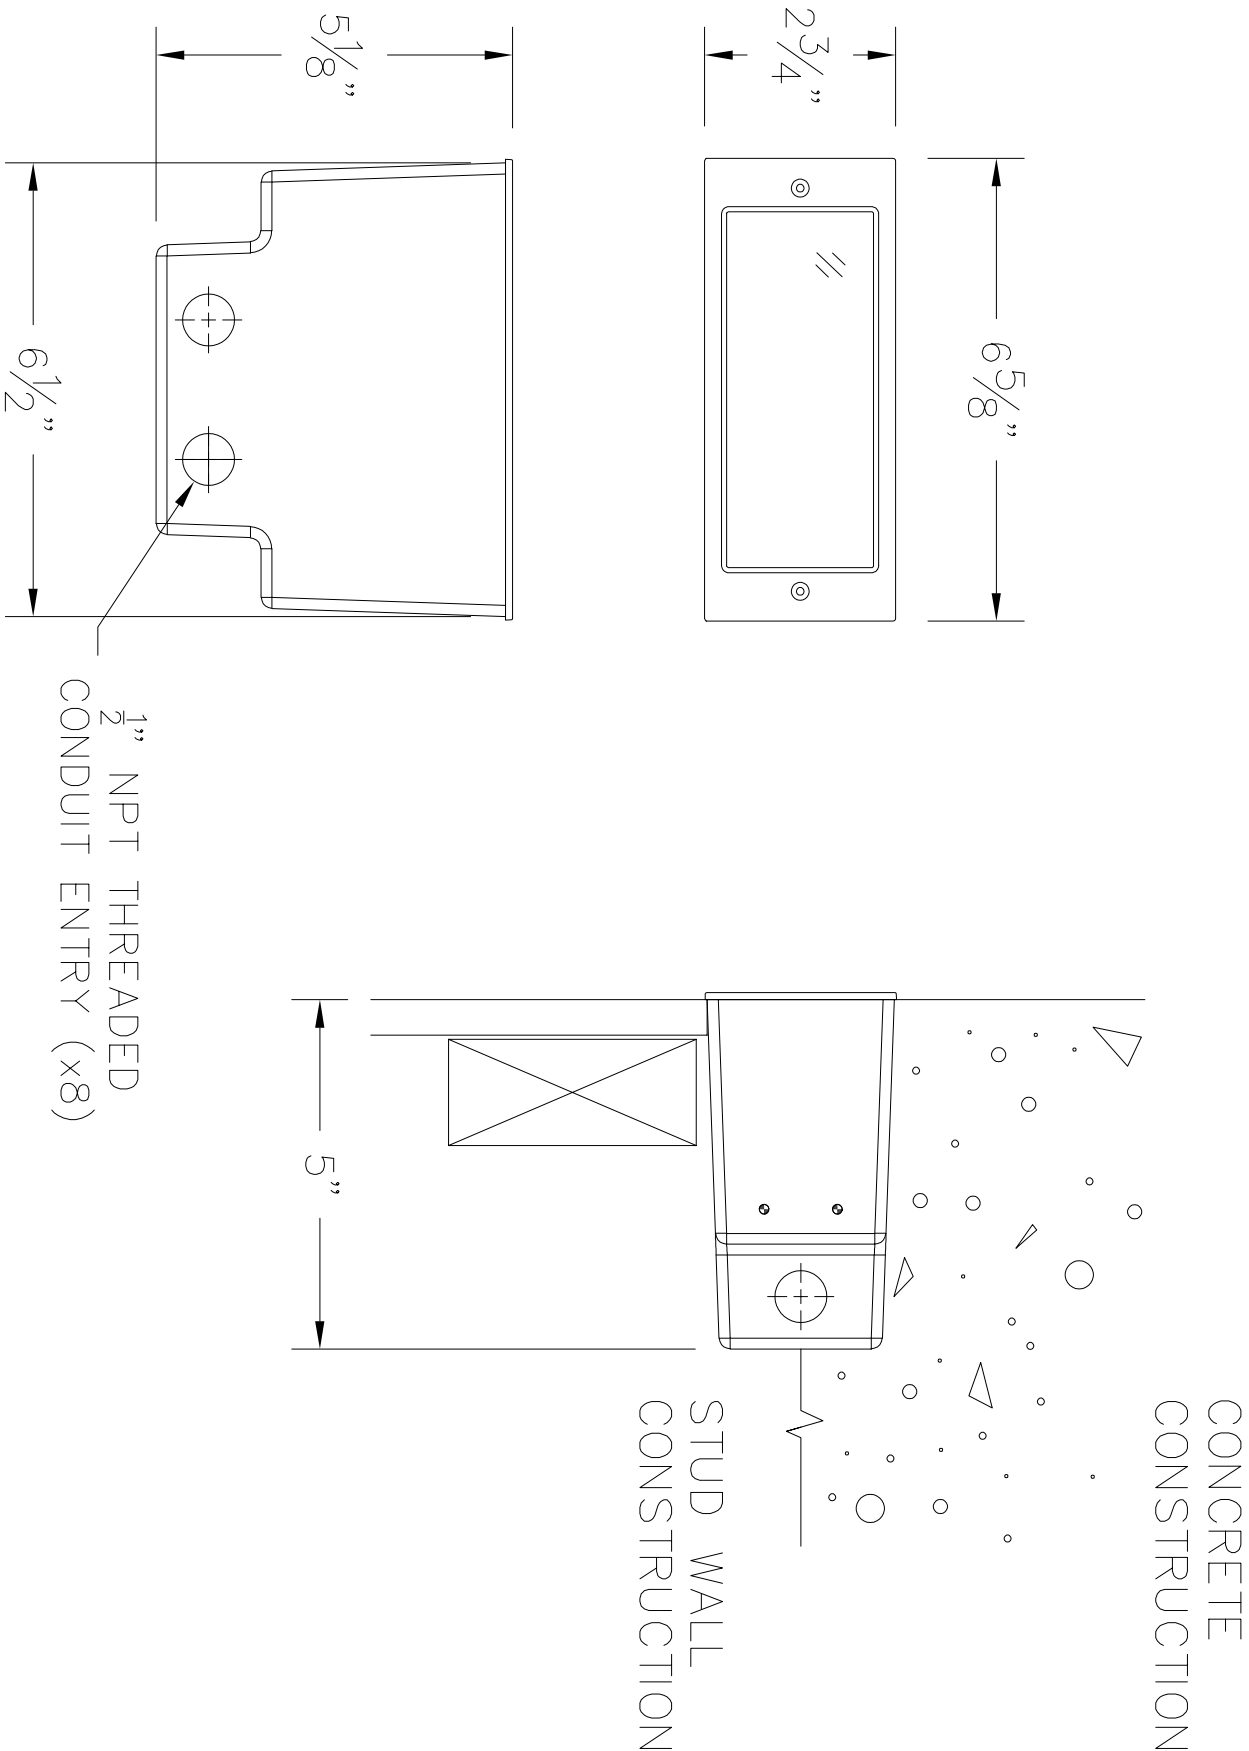

ISOMETRIC VIEW
INSTALLATION HOUSING
(NOT TO SCALE)

TYPE: _____

SUBMITTAL APPROVAL			CAT NO.: 33 023		BEGA
APPROVED BY: _____			PROJECT: -		
SIGNED: _____			LOCATION: -		
DATE: _____			DRAWN: SB DATE: 8/10/2018 FILE NAME: 33023.DXF		1000 Bega Way Carpinteria, Ca. 93013 (805) 684-0533
REV.	DATE	DESCRIPTION			

This print contains confidential information which is the property of BEGA U.S. By acception this information, the borrower agrees that it will not be used for any other purpose other than that which is was loaned.