


NOTES:

1. LUMINAIRE # 33 831 – SEE SPECIFICATIONS.

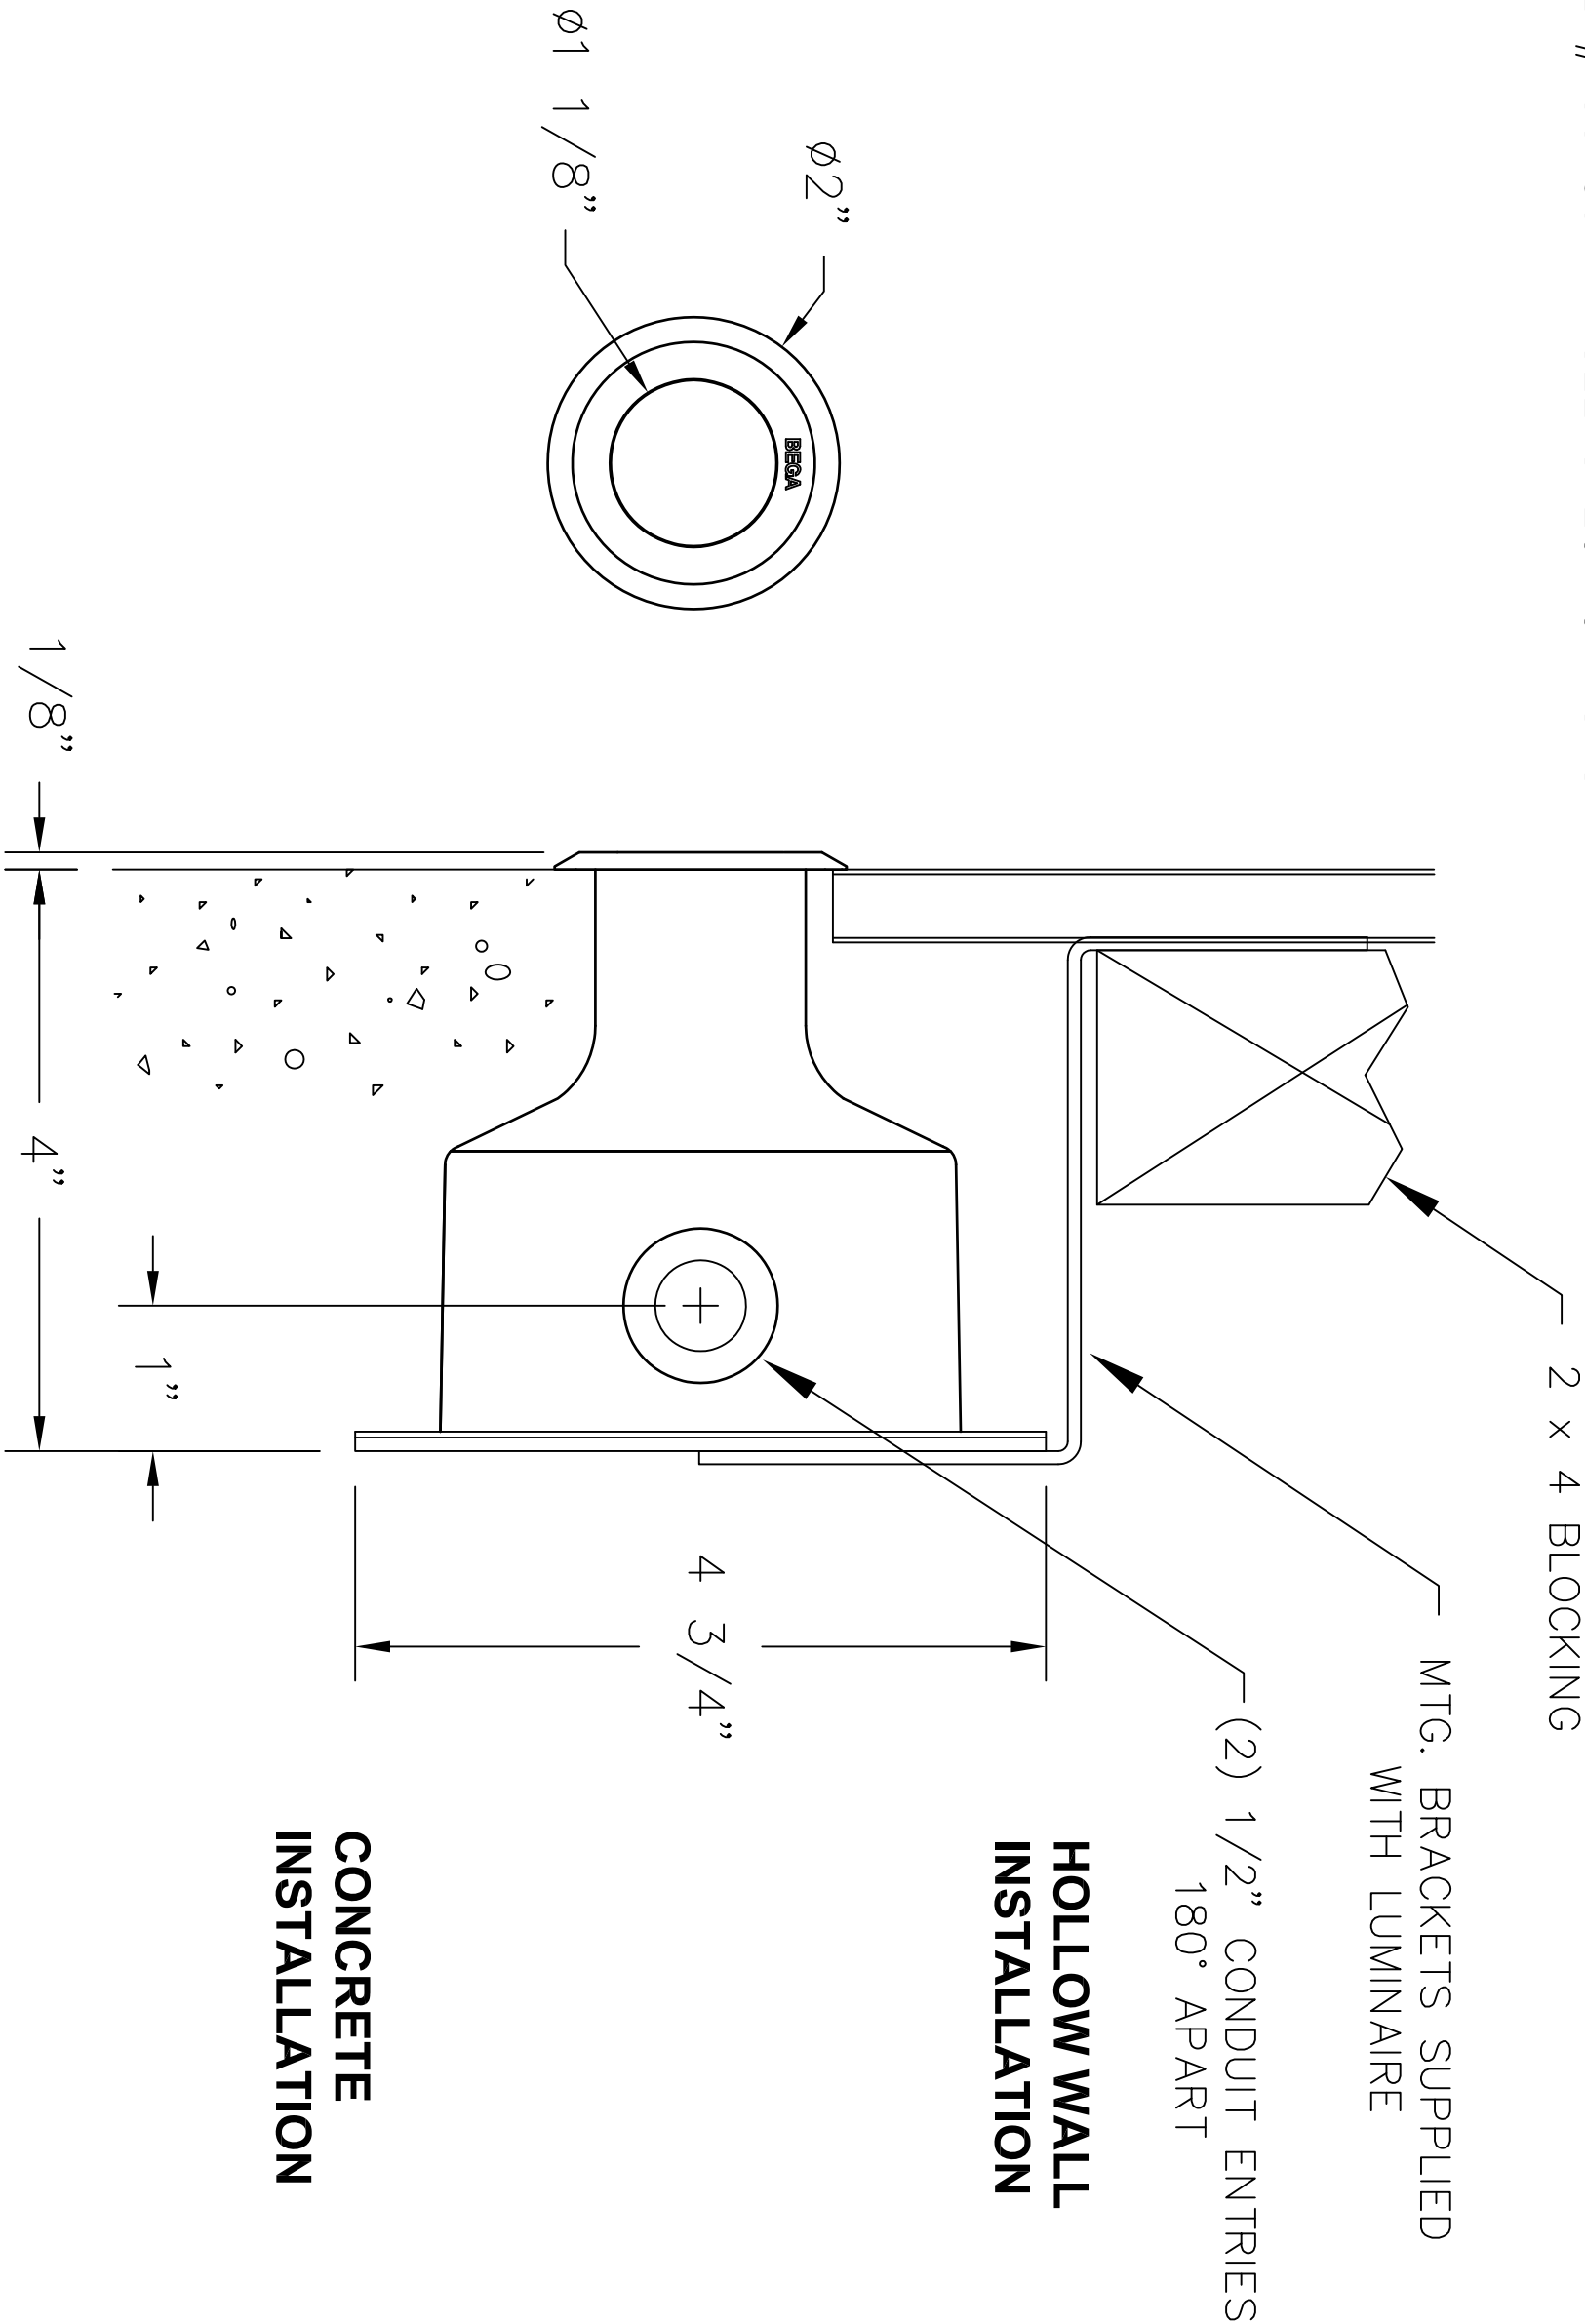

TYPE: _____

SUBMITTAL APPROVAL			CAT NO.: <u>33 831</u>		BEGA
			PROJECT: <u>-</u>		
			LOCATION: <u>-</u>		
			DRAWN: <u>RA</u> DATE: <u>6/1/2017</u> FILE NAME: <u>33831.dxf</u>		
APPROVED BY: _____			1000 Bega Way		
SIGNED: _____ DATE: _____			Carpinteria, Ca. 93013		
			(805) 684-0533		
REV.	DATE	DESCRIPTION	This print contains confidential information which is the property of BEGA U.S. By acception this information, the borrower agrees that it will not be used for any other purpose other than that which is was loaned.		