


NOTES:

1. LUMINAIRE # 33 880 – SEE SPECIFICATIONS.

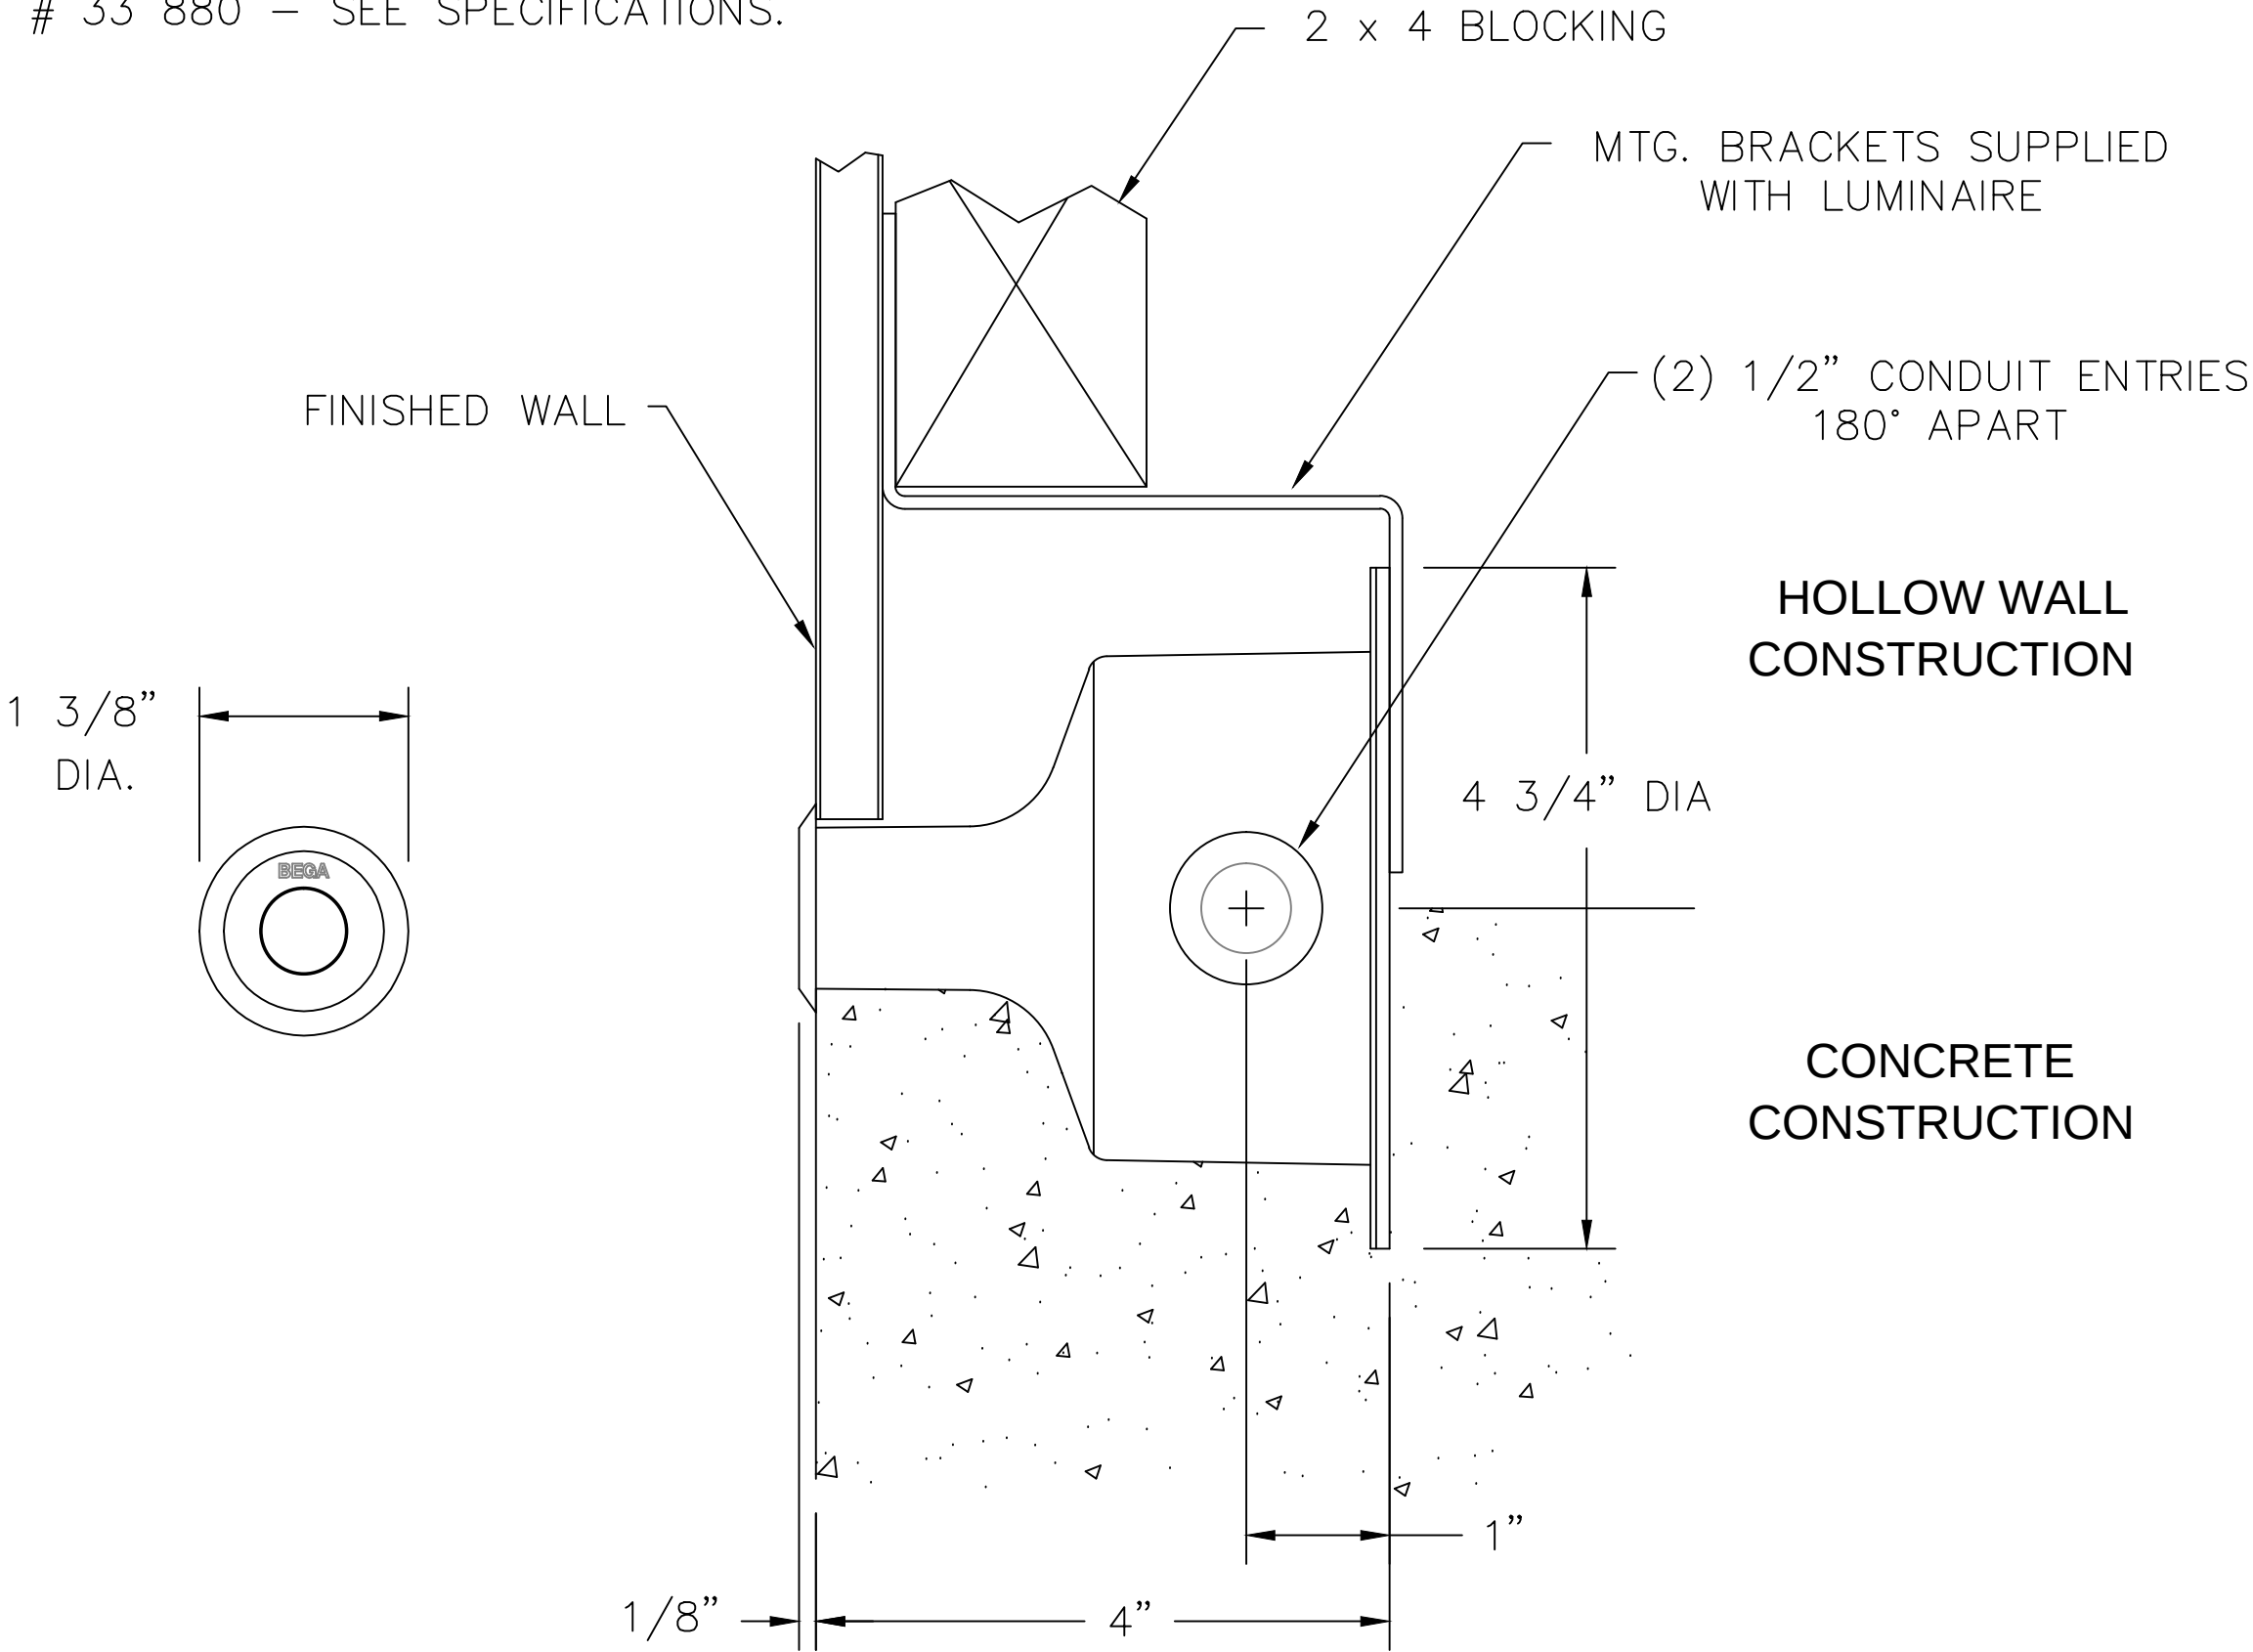

TYPE: _____

SUBMITTAL APPROVAL			BEGA		
APPROVED BY: _____			CAT NO.: 33 880		
SIGNED: _____			PROJECT: -		
			LOCATION: -		
			DRAWN: HA	DATE: 3/22/2016	FILE NAME: 33880.DXF
REV.	DATE	DESCRIPTION	1000 Bega Way Carpinteria, Ca. 93013 (805) 684-0533		

This print contains confidential information which is the property of BEGA U.S. By acceptance this information, the borrower agrees that it will not be used for any other purpose other than that which is loaned.