


- NOTE:
- LUMINAIRE # 50 682 – SEE SPECIFICATIONS

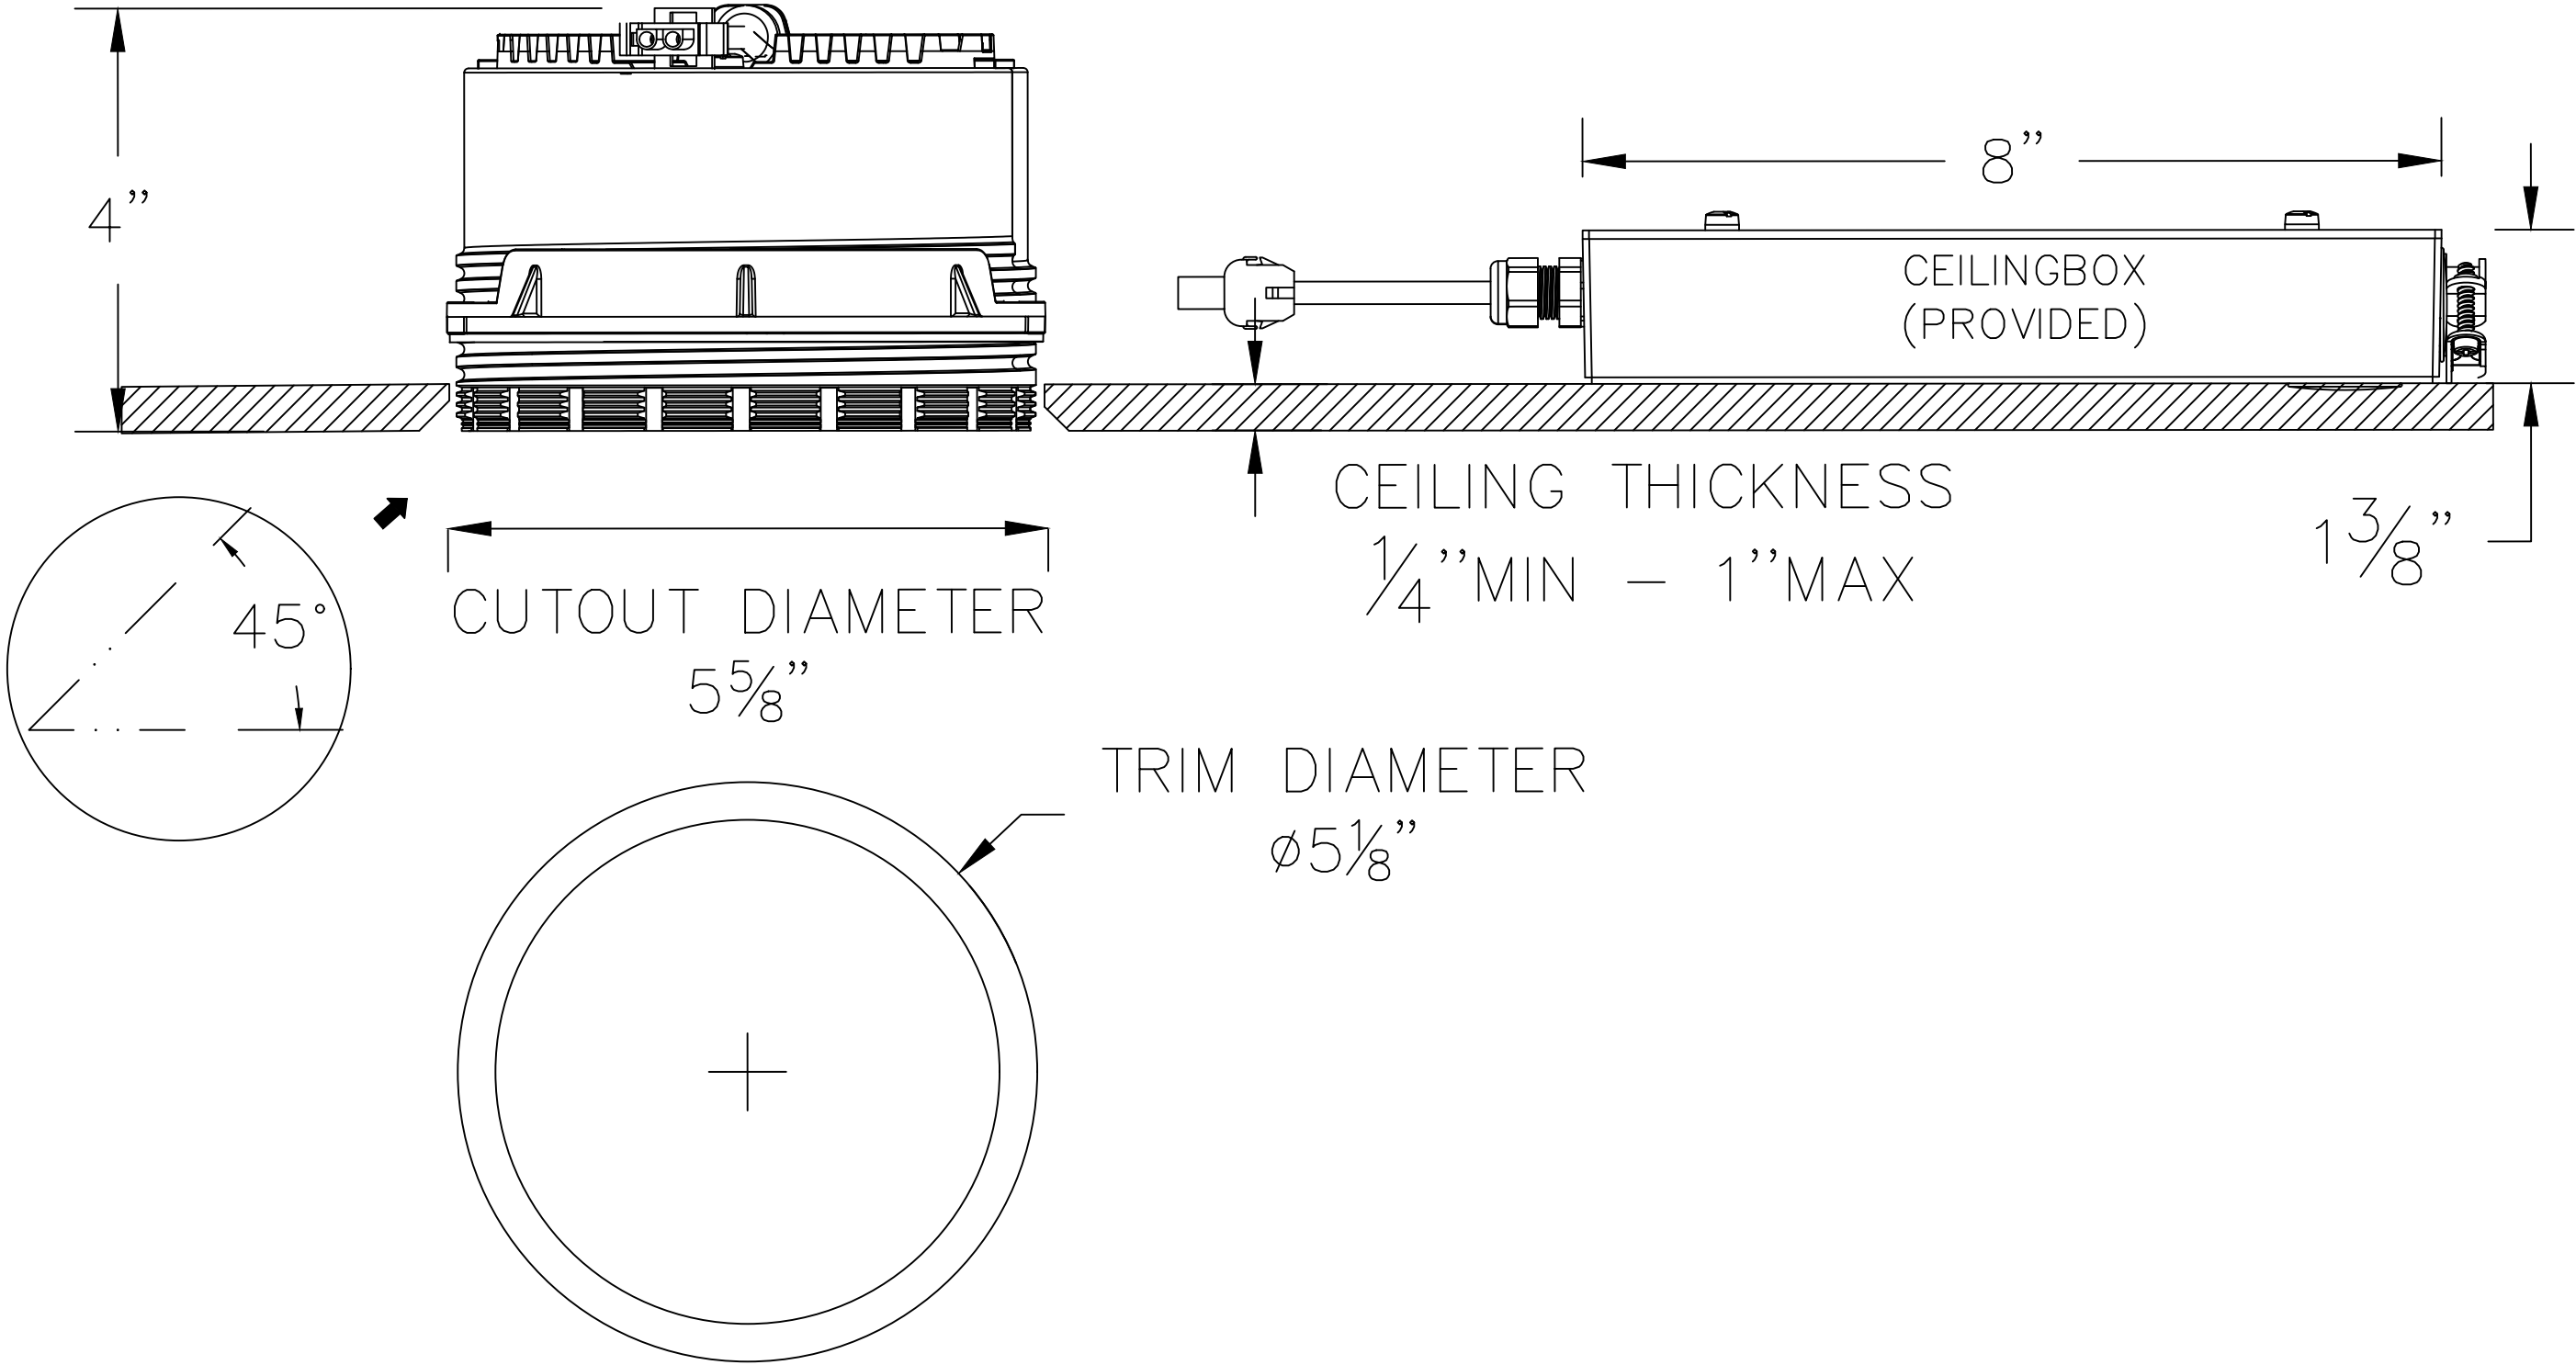

SUBMITTAL APPROVAL			BEGA		
APPROVED BY: _____			1000 Bega Way		
SIGNED: _____			Carpinteria, CA 93013		
DATE: _____			(805) 684-0533		
REV.	DATE	DESCRIPTION	CAT NO.: 50682_BEGA_SUBMITTAL		
			PROJECT: _____		
			LOCATION: _____		
			DRAWN: RBARNI DATE: 8/4/2020 FILE NAME: 50682_BEGA_SUBMITTAL.DXF		

This print contains confidential information which is the property of BEGA U.S. By accepting this information, the borrower agrees that it will not be used for any other purpose other than that which is was loaned.