


NOTE:

- LUMINAIRE # 50 685 – SEE SPECIFICATIONS

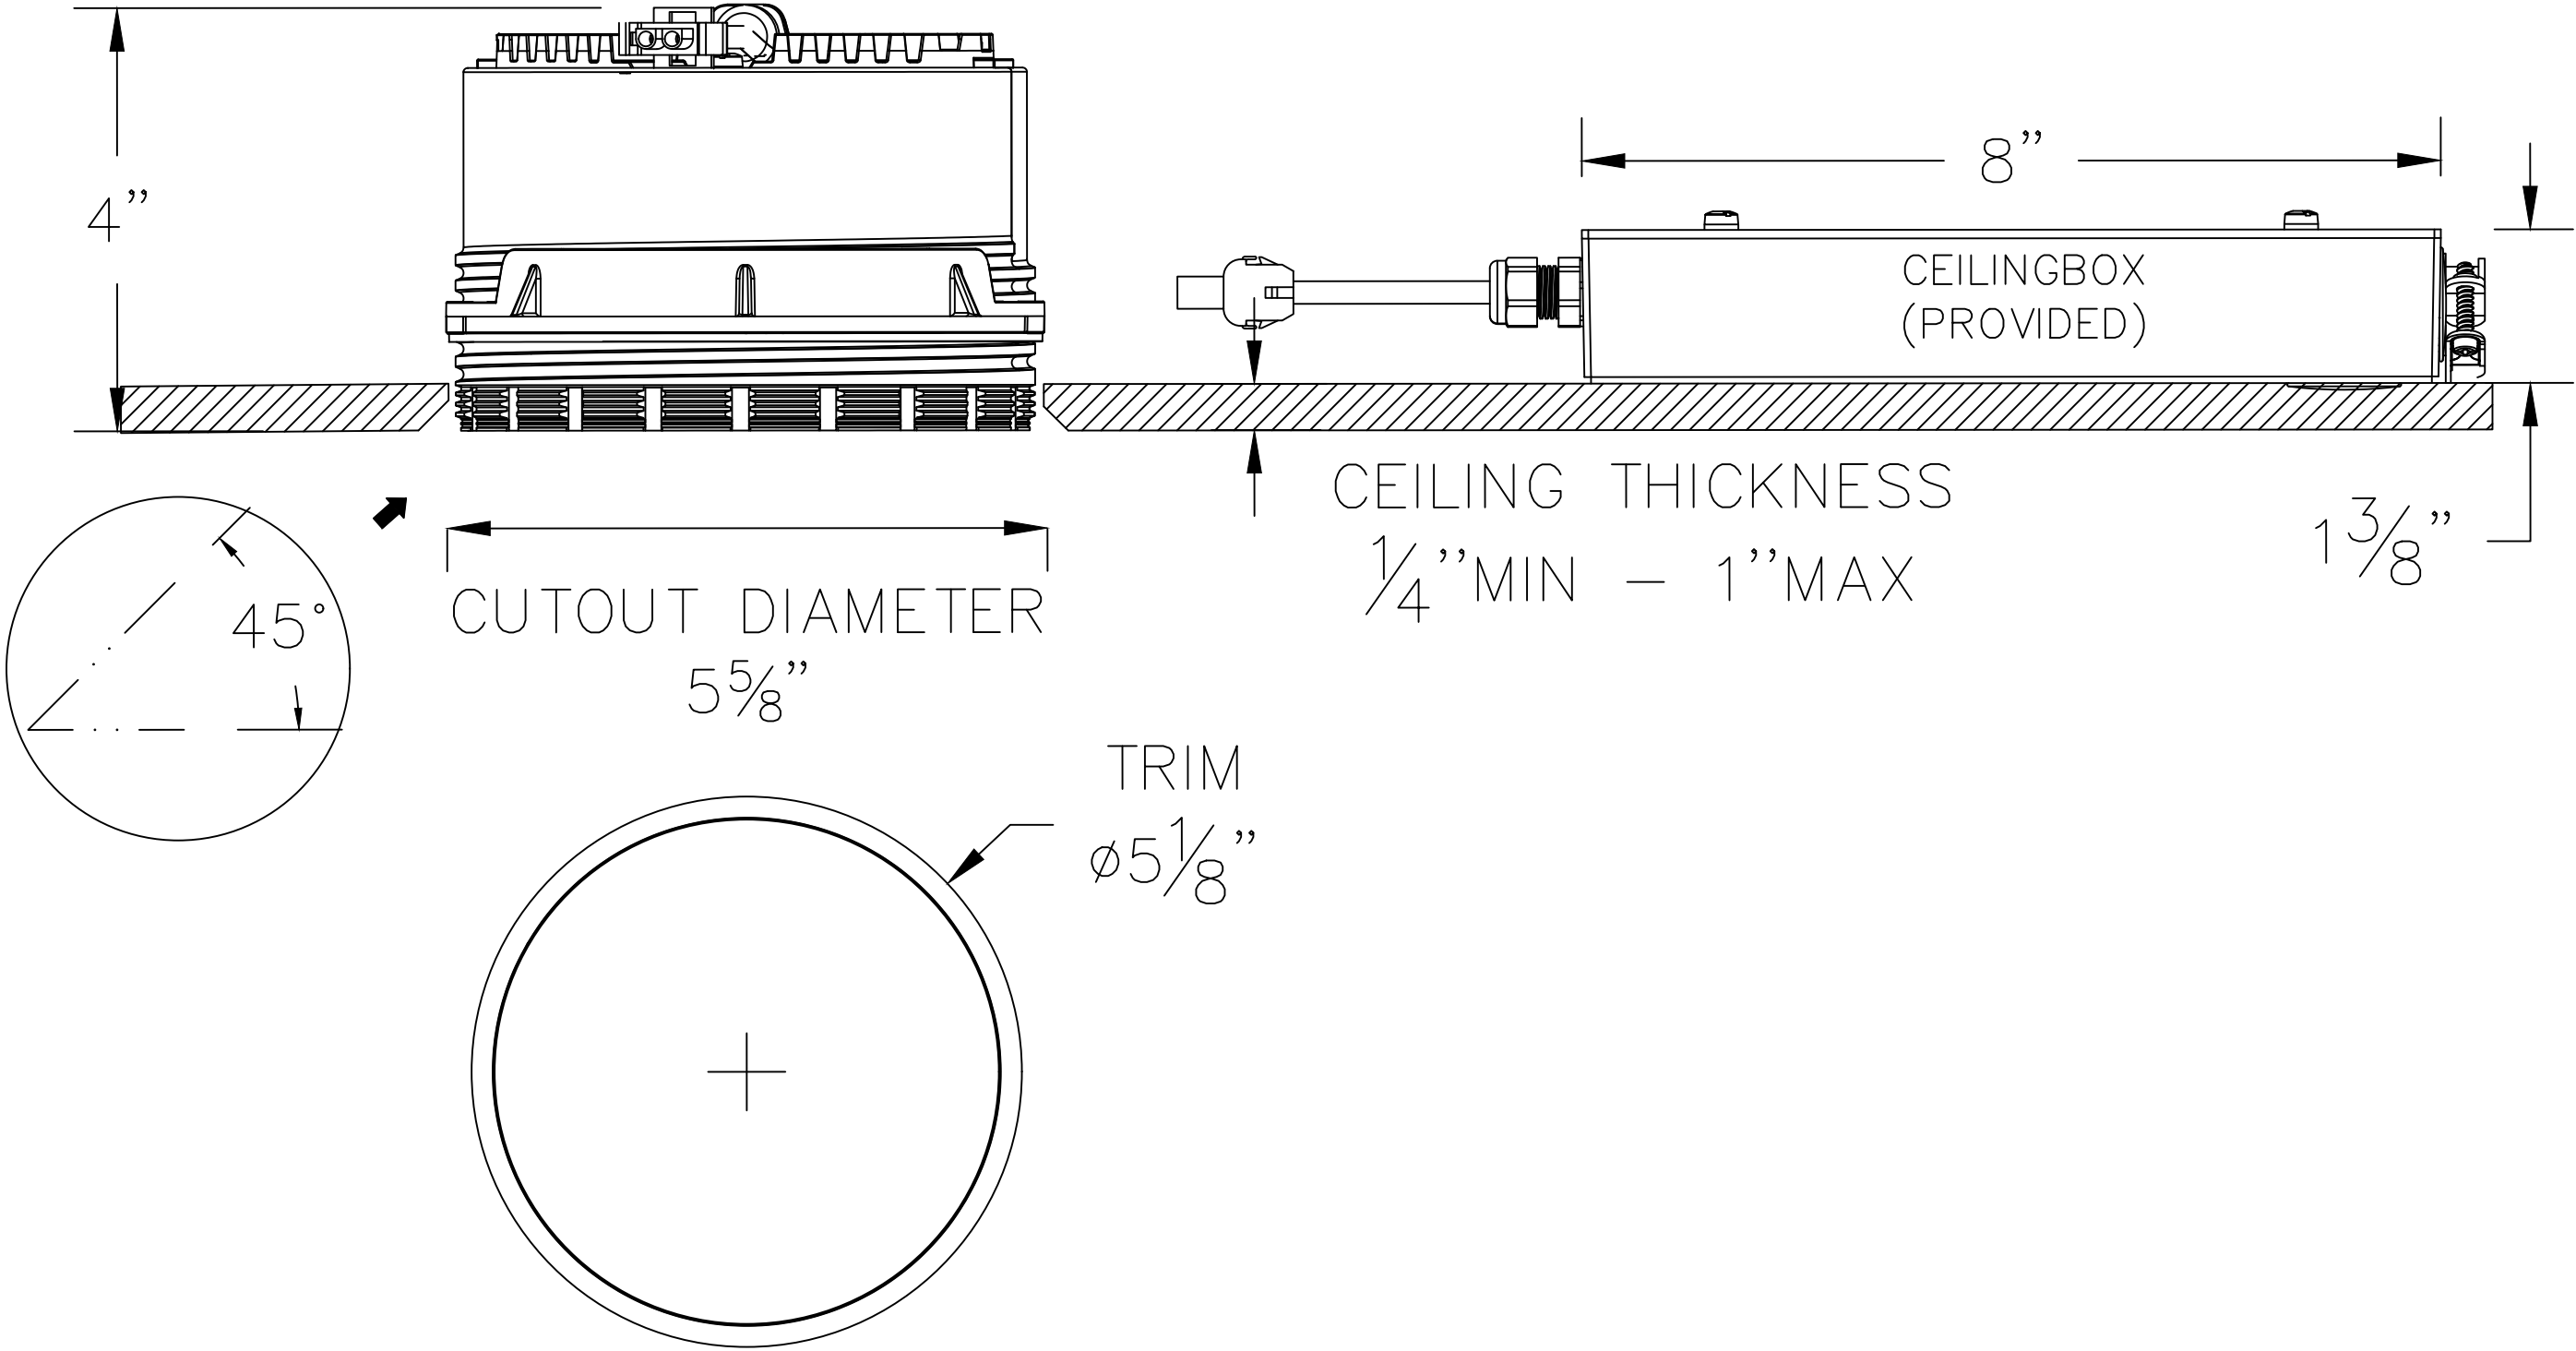

SUBMITTAL APPROVAL

APPROVED BY: _____ DATE: _____

SIGNED: _____

REV. DATE DESCRIPTION

CAT NO.: 50685_BEGA_SUBMITTAL

PROJECT: _____

LOCATION: _____

DRAWN: JAPPLE DATE: 8/4/2020 FILE NAME: 50685_BEGA_SUBMITTAL.DXF

BEGA

1000 Bega Way
Carpinteria, CA 93013
(805) 684-0533

This print contains confidential information which is the property of BEGA U.S. By accepting this information, the borrower agrees that it will not be used for any other purpose other than that which is was loaned.