


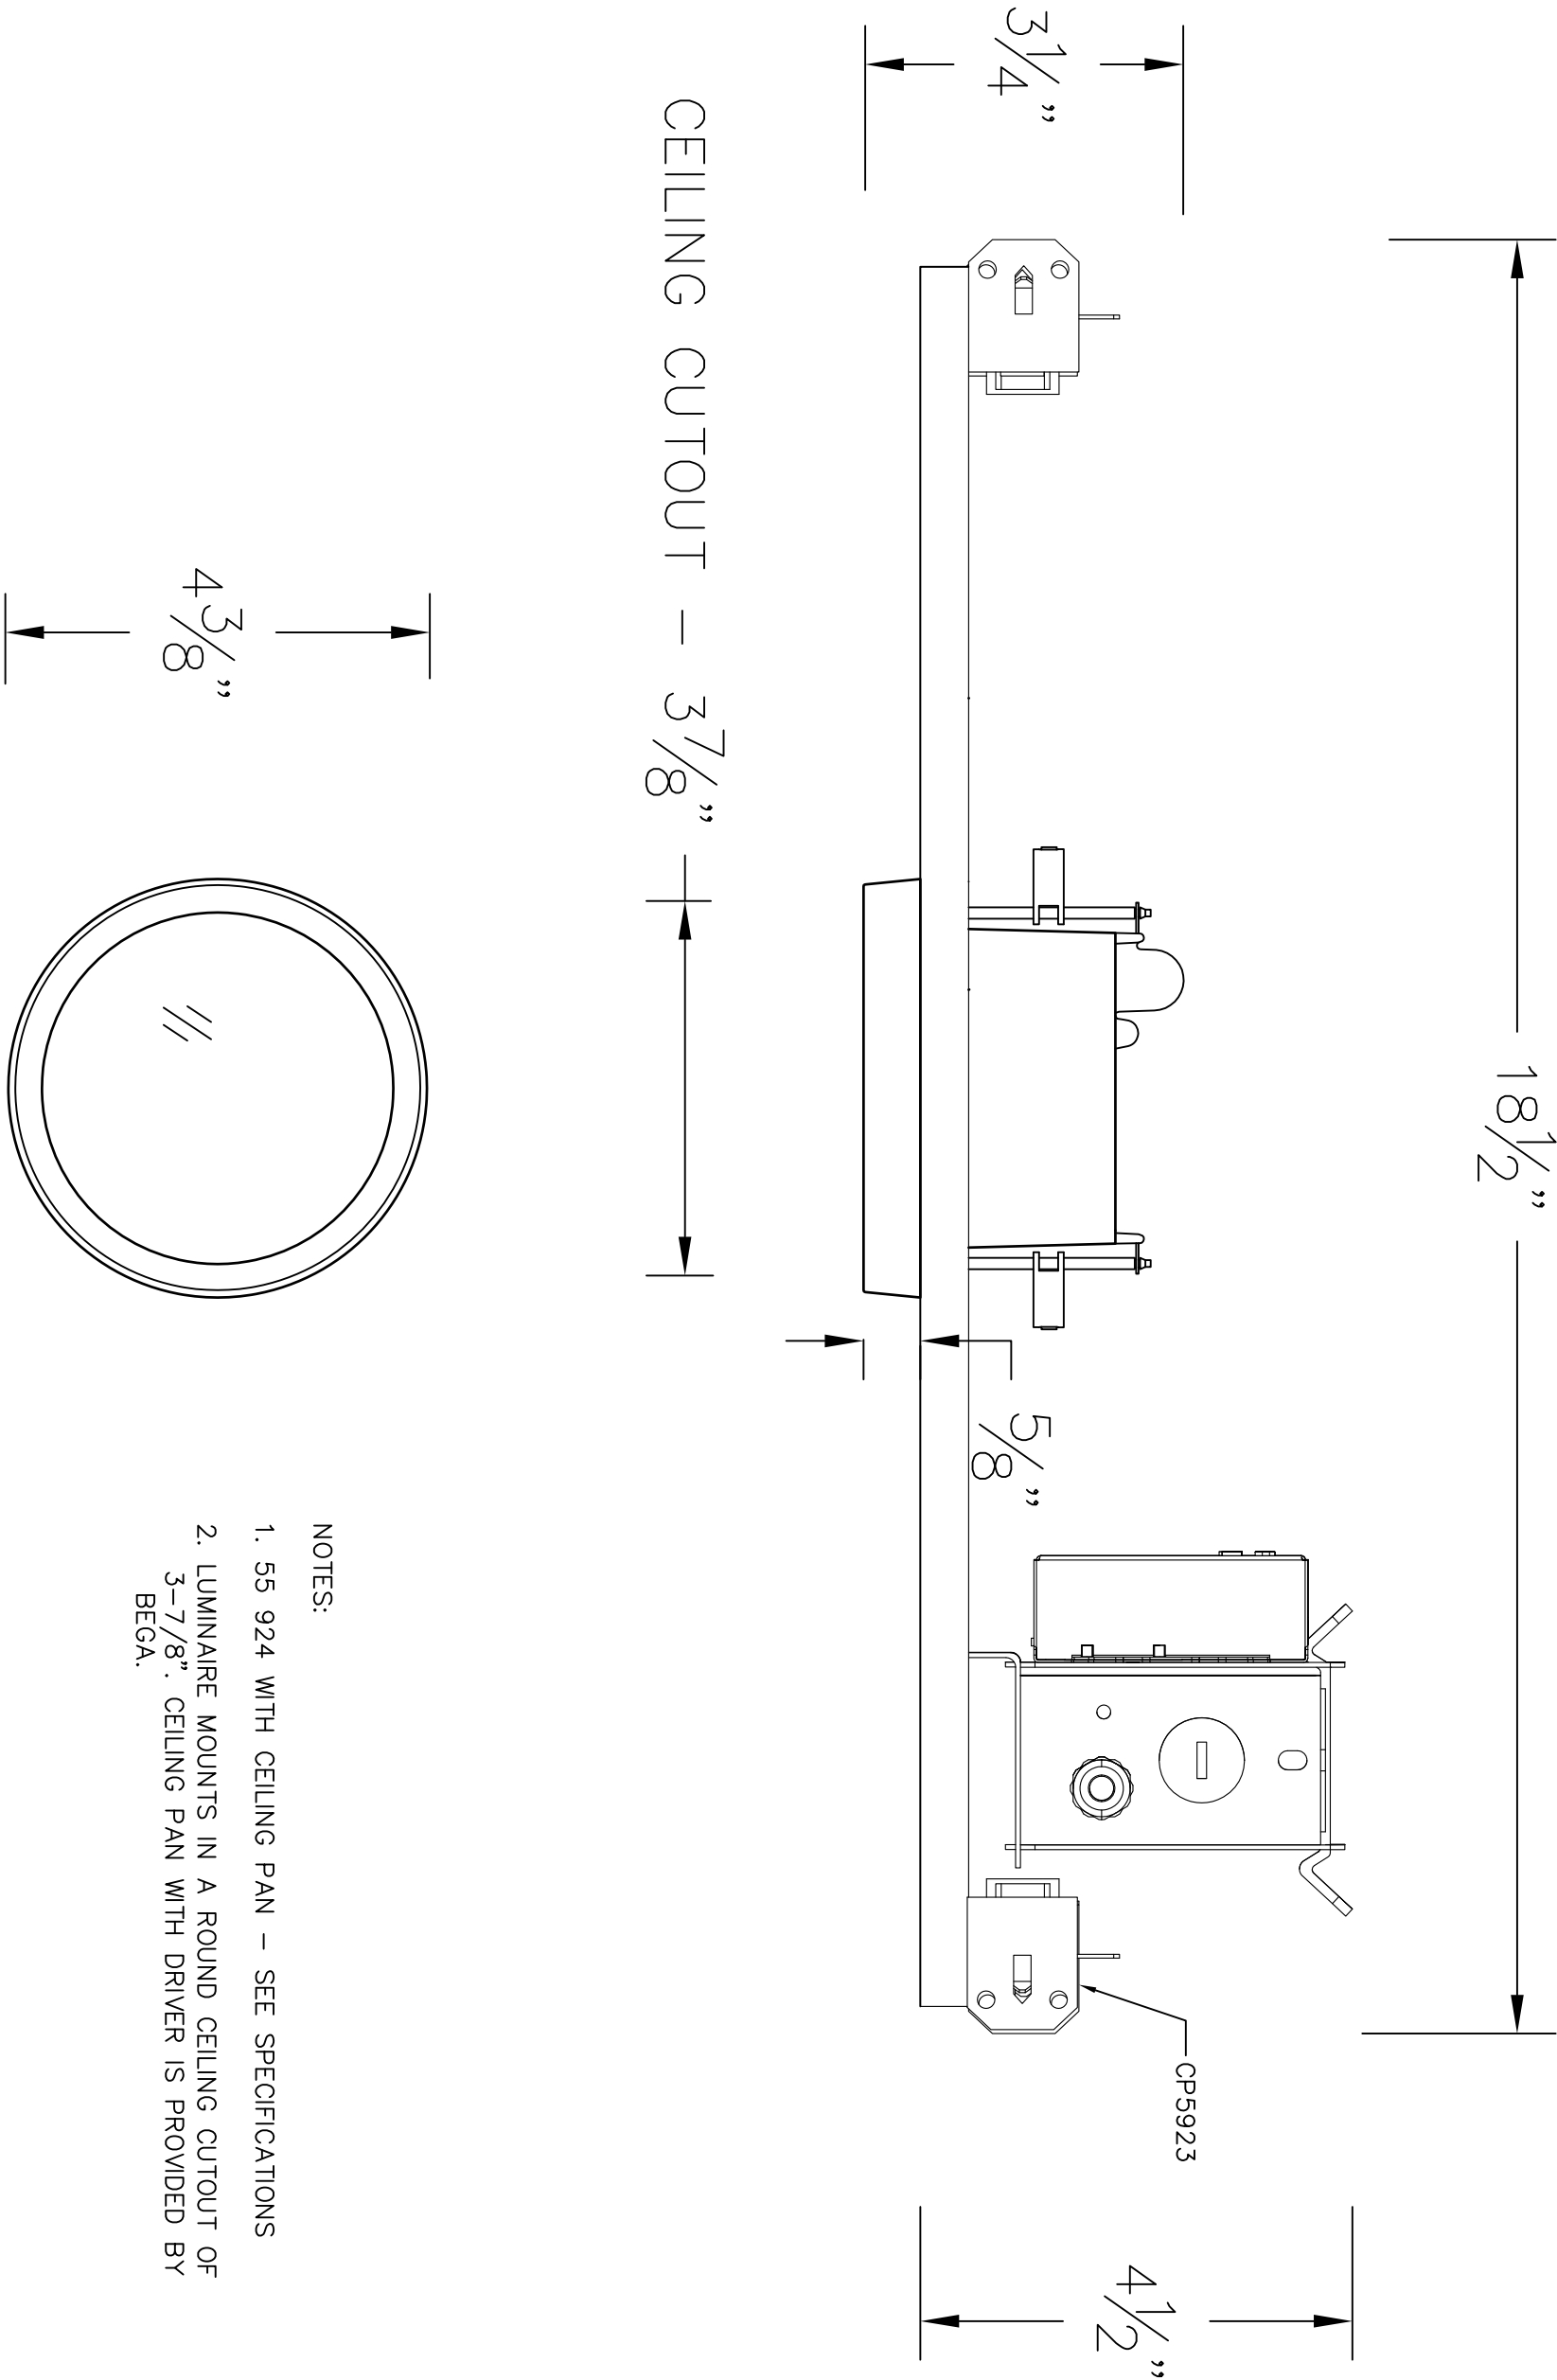

CEILING CUTOUT – 3 7/8"

NOTES:

- 1. 55 924 WITH CEILING PAN – SEE SPECIFICATIONS
- 2. LUMINAIRE MOUNTS IN A ROUND CEILING CUTOUT OF 3-7/8". CEILING PAN WITH DRIVER IS PROVIDED BY BEGA.

TYPE: _____

SUBMITTAL APPROVAL			CAT NO.: 55 924		BEGA
APPROVED BY: _____			PROJECT: -		
SIGNED: _____			LOCATION: -		
DATE: _____			DRAWN: RA DATE: 7/13/2017 FILE NAME: 55924.dxf		1000 Bega Way Carpinteria, Ca. 93013 (805) 684-0533
REV.	DATE	DESCRIPTION			
This print contains confidential information which is the property of BEGA U.S. By acception this information, the borrower agrees that it will not be used for any other purpose other than that which is was loaned.					