


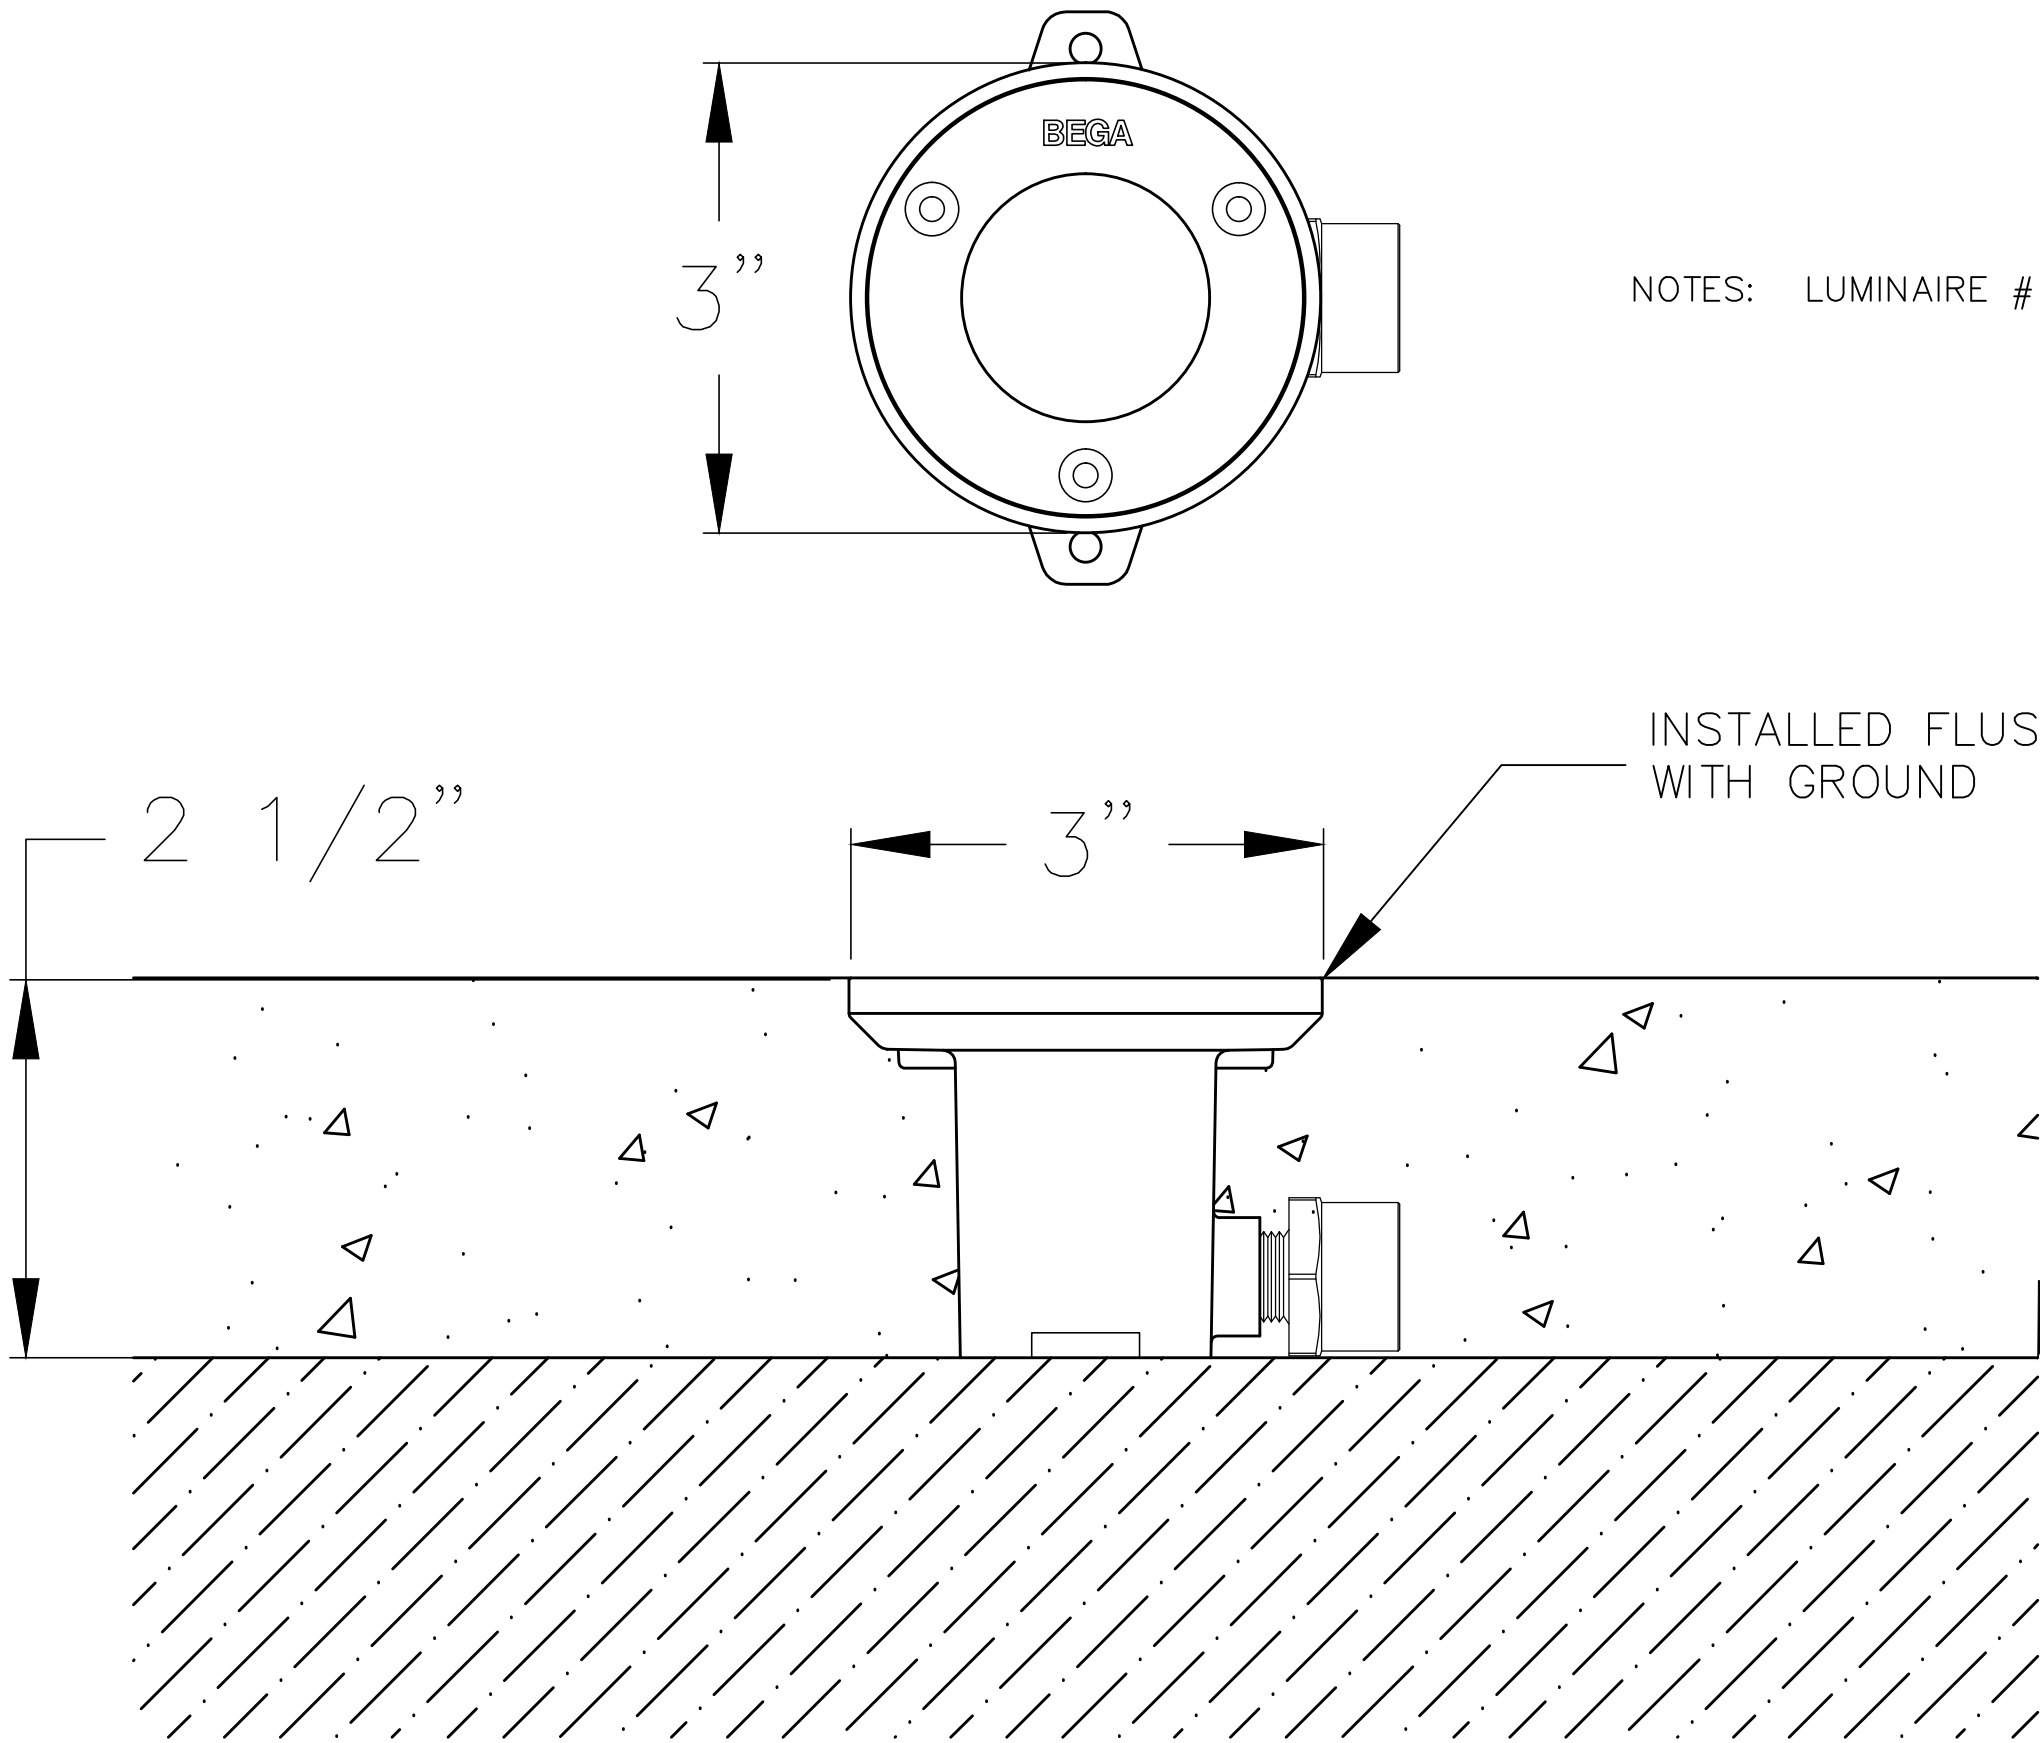

NOTES: LUMINAIRE # 77 027 – SEE SPECIFICATIONS:

INSTALLED FLUSH
WITH GROUND

LEVEL SURFACE
MUST BE PROVIDED
FOR PROPER
INSTALLATION

TYPE: _____

SUBMITTAL APPROVAL

APPROVED BY: _____

SIGNED: _____ DATE: _____

REV.	DATE	DESCRIPTION
------	------	-------------

CAT NO.: 77 027

PROJECT: NA

LOCATION: NA

DRAWN: AV DATE: 8/4/15 File Name: 77027.dxf

BEGA

1000 Bega Way
Carpinteria, Ca. 93013
(805) 684-0533

This print contains confidential information which is the property of BEGA U.S. By acceptance this information, the borrower agrees that it will not be used for any other purpose other than that which is was loaned.