


NOTES:

1. LUMINAIRE # 77 728— SEE SPECIFICATIONS

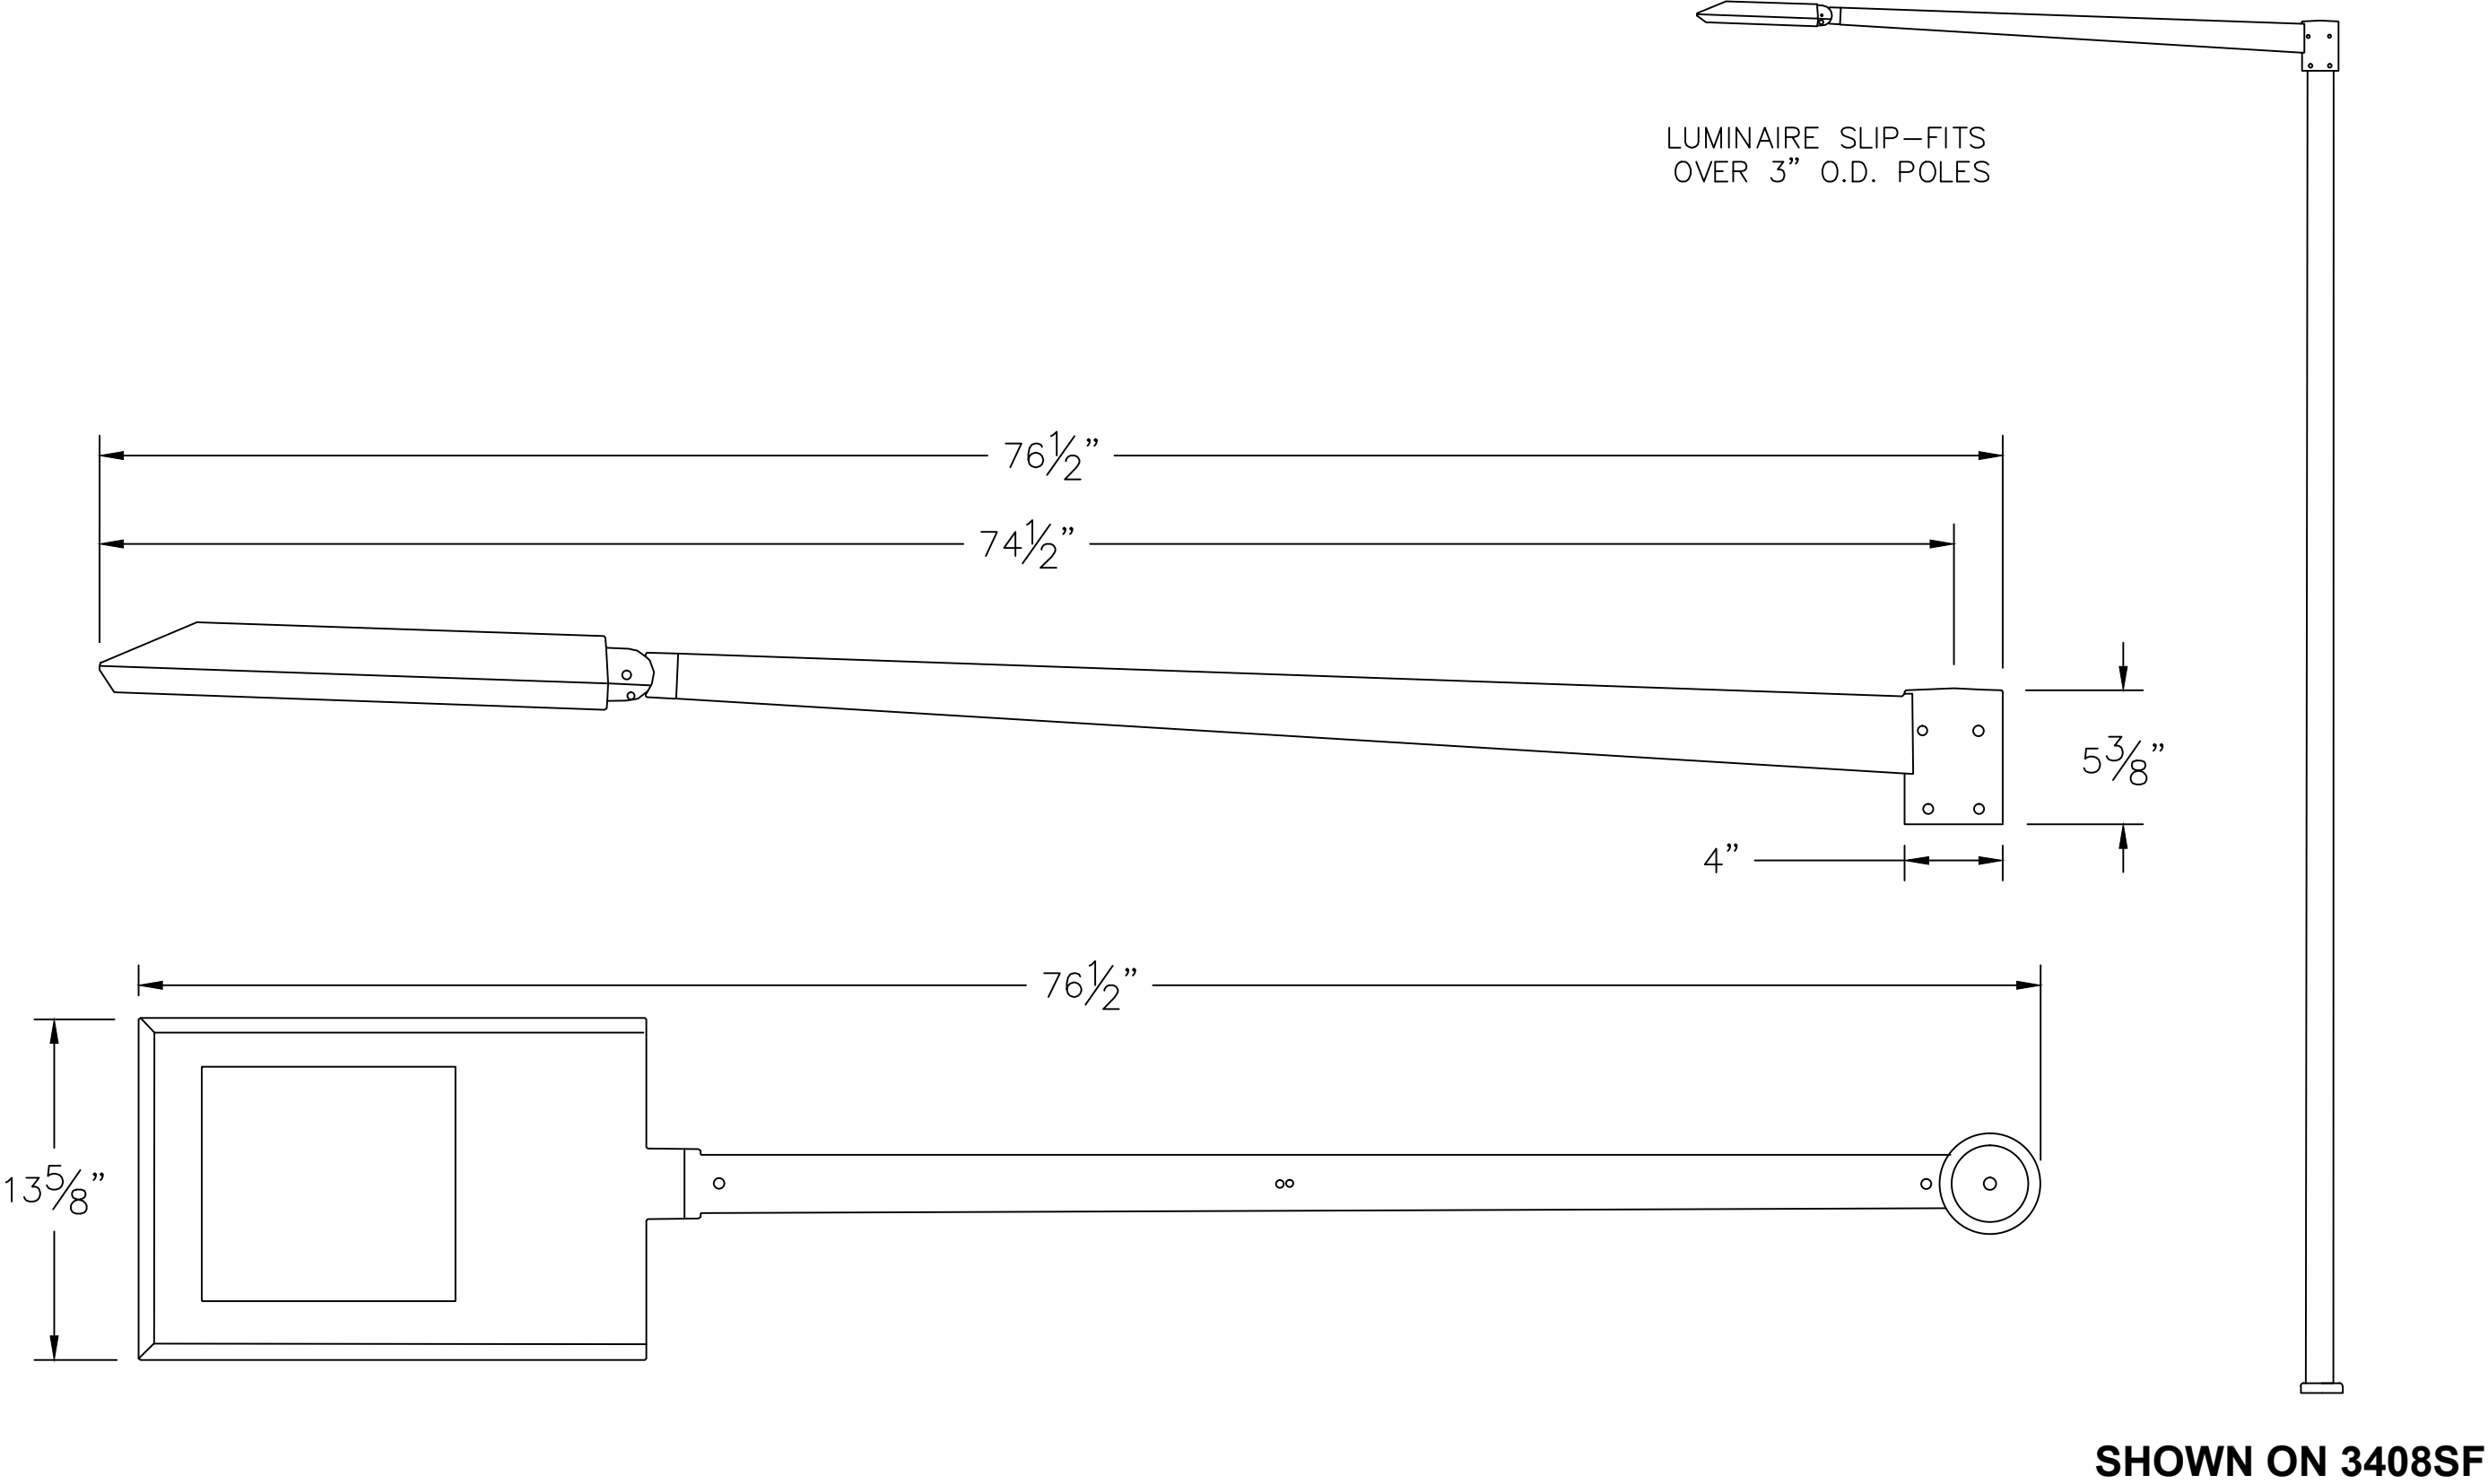

TYPE: _____

SUBMITTAL APPROVAL			BEGA	
APPROVED BY: _____			CAT NO.: 77 728	1000 Bega Way Carpinteria, Ca. 93013 (805) 684-0533
SIGNED: _____			PROJECT: -	
DATE: _____			LOCATION: -	
_____			DRAWN: HA DATE: 3/17/2016 File Name: 77728.DXF	

REV.	DATE	DESCRIPTION		
This print contains confidential information which is the property of BEGA U.S. By acception this information, the borrower agrees that it will not be used for any other purpose other than that which is was loaned.				