

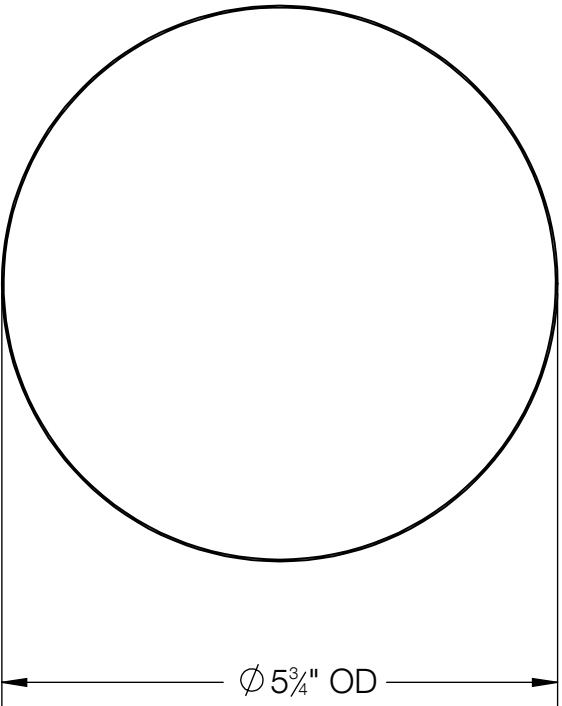
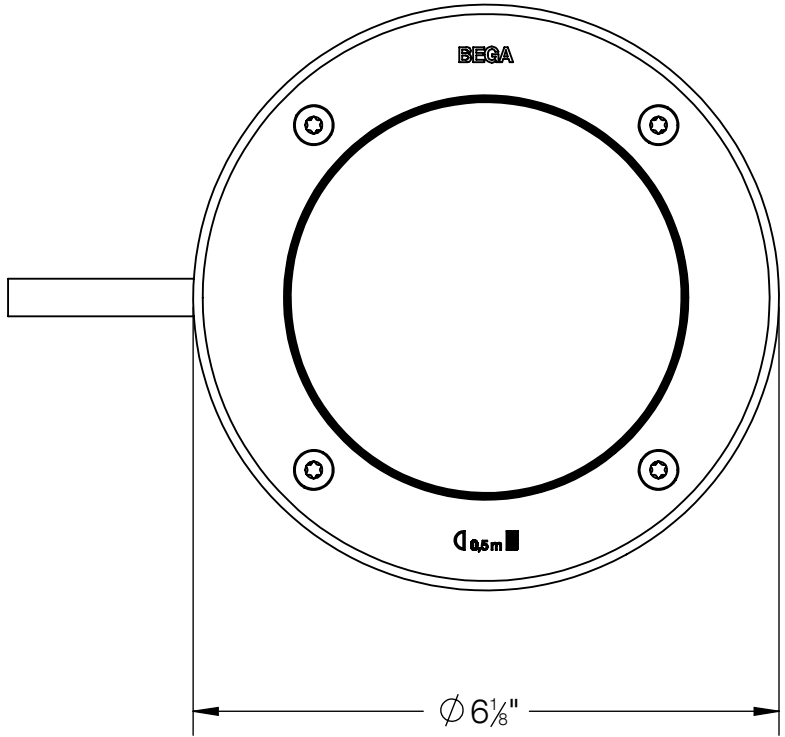
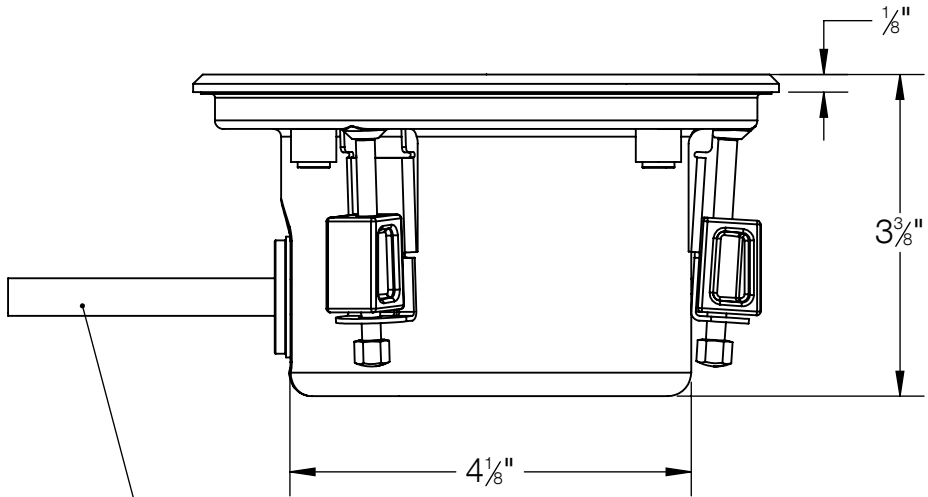



| REV | CHANGED BY | DESCRIPTION | DATE |
|-----|------------|-------------|------|
| | | | |

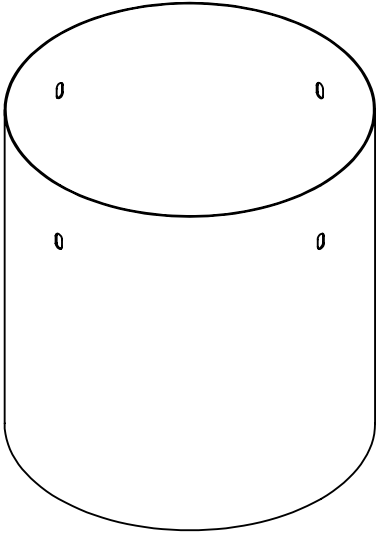

INSTALLATION SLEEVE PROVIDED

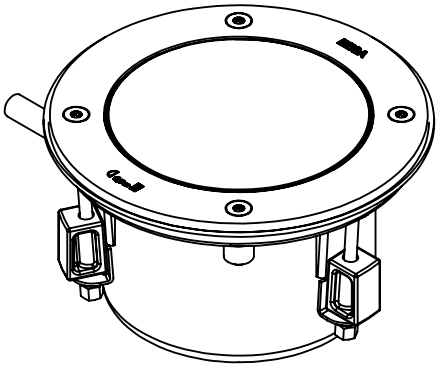



PROVIDED WITH 7.5' OF WATERPROOF CABLE

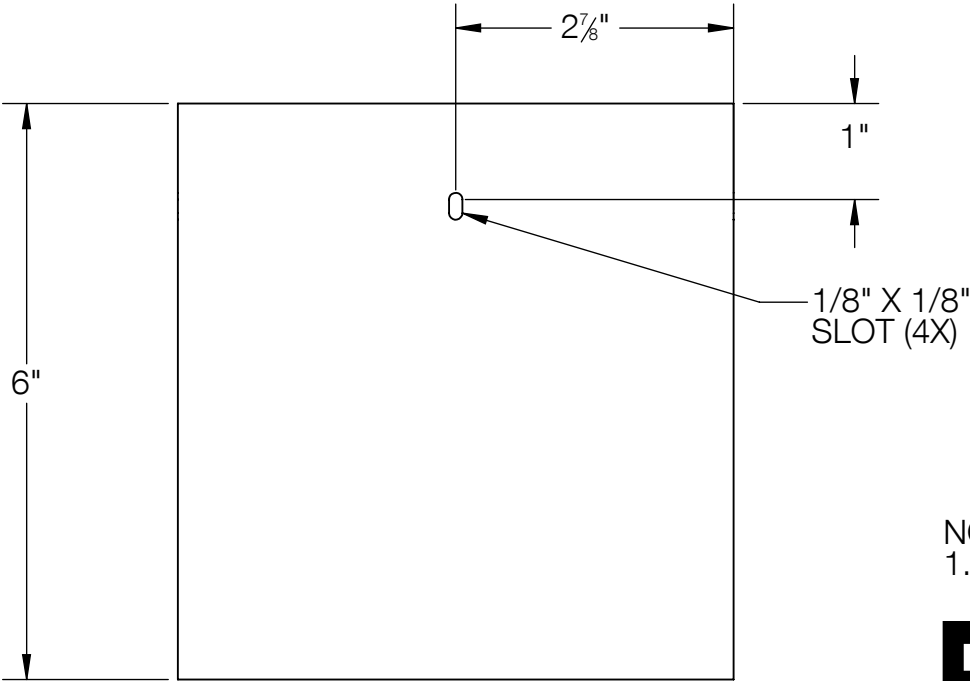

NOTE:
1. INCLUDES KIT #40 - WATERPROOF CONNECTOR KIT

| BEGA | | | | |
|---|--|--------------|---|--|
| 1000 BEGA Way, Carpinteria, California 93013 | | | P (805) 684-0533 - www.bega-us.com | |
| APPROVED: _____ | | DATE: _____ | | DESCRIPTION: |
| TYPE: _____ | | | | INGRADE LUMINAIRE - LOCATION LUMINAIRE |
| PROPRIETARY AND CONFIDENTIAL | | SIZE | PART NO. | REV |
| THE INFORMATION CONTAINED IN THIS DRAWING IS THE SOLE PROPERTY OF BEGA NORTH AMERICA, INC. ANY REPRODUCTION IN PART OR AS A WHOLE WITHOUT THE WRITTEN PERMISSION OF BEGA NORTH AMERICA, INC. IS PROHIBITED. | | B | 77812 | - |
| | | NOT TO SCALE | 7/22/2024 | SHEET 1 OF 2 |

| REV | CHANGED BY | DESCRIPTION | DATE |
|-----|------------|-------------|------|
| | | | |

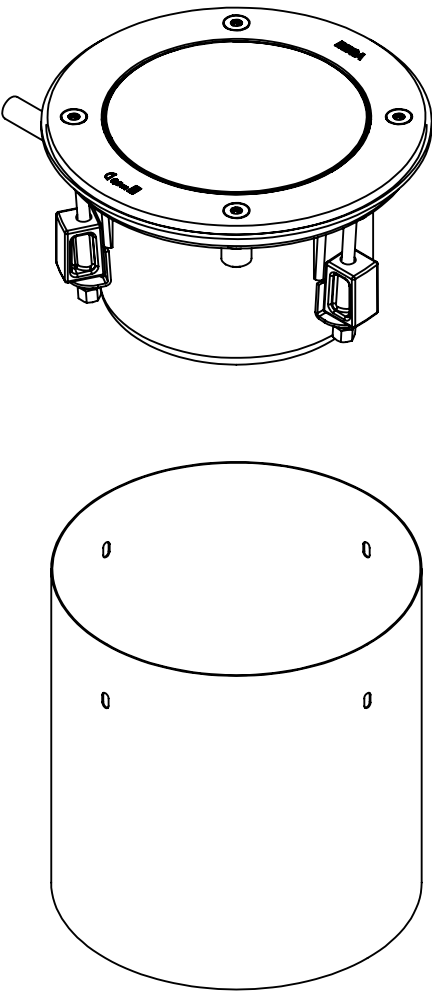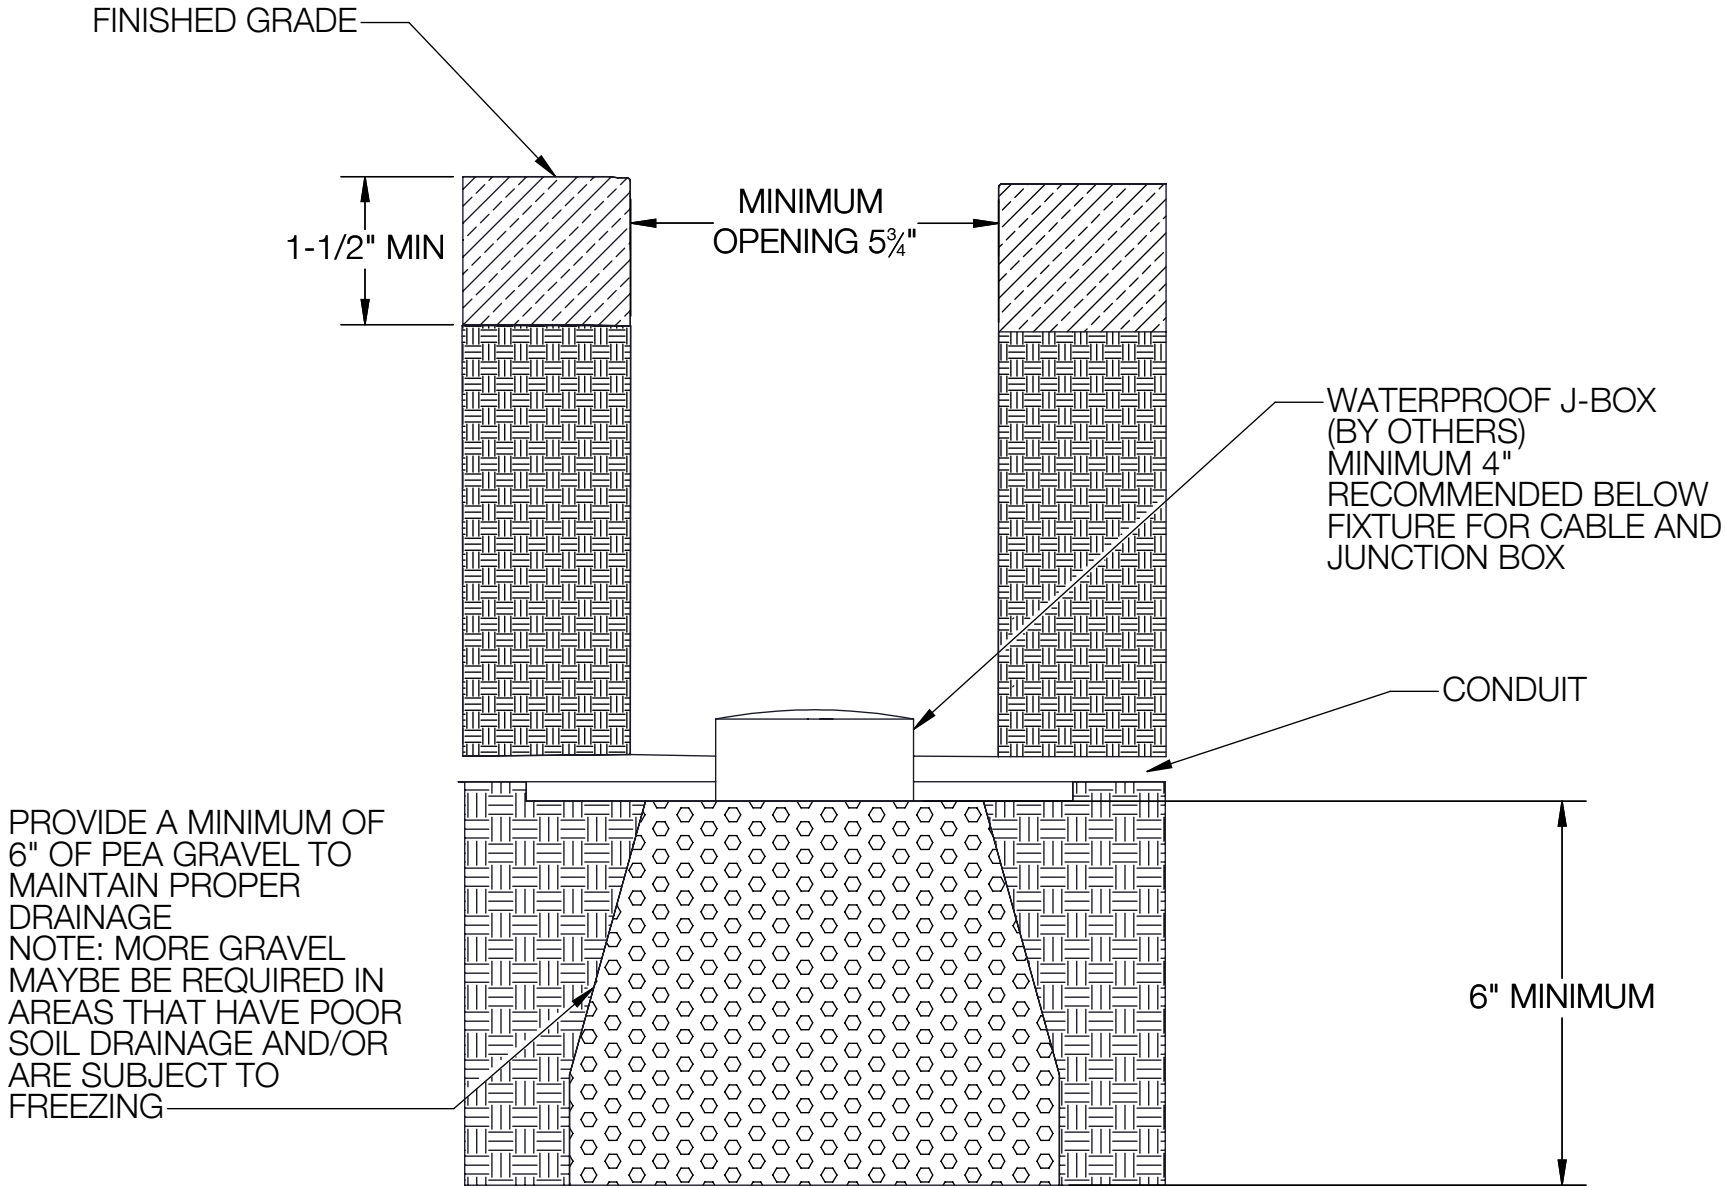

NOTE:
1. INCLUDES KIT #40 - WATERPROOF CONNECTOR KIT

| BEGA | | | | |
|--|--|--|------------------------------------|--------------|
| 1000 BEGA Way, Carpinteria, California 93013 | | | P (805) 684-0533 - www.bega-us.com | |
| APPROVED: _____ DATE: _____ | | DESCRIPTION: INGRADE INSTALLATION | | |
| TYPE: _____ | | | | |
| PROPRIETARY AND CONFIDENTIAL THE INFORMATION CONTAINED IN THIS DRAWING IS THE SOLE PROPERTY OF BEGA NORTH AMERICA, INC. ANY REPRODUCTION IN PART OR AS A WHOLE WITHOUT THE WRITTEN PERMISSION OF BEGA NORTH AMERICA, INC. IS PROHIBITED. | | SIZE | PART NO. | REV |
| | | B | 77812 | - |
| | | NOT TO SCALE | 7/22/2024 | SHEET 2 OF 2 |