


NOTES:  
1. LUMINAIRE # 77 918 – SEE SPECIFICATIONS

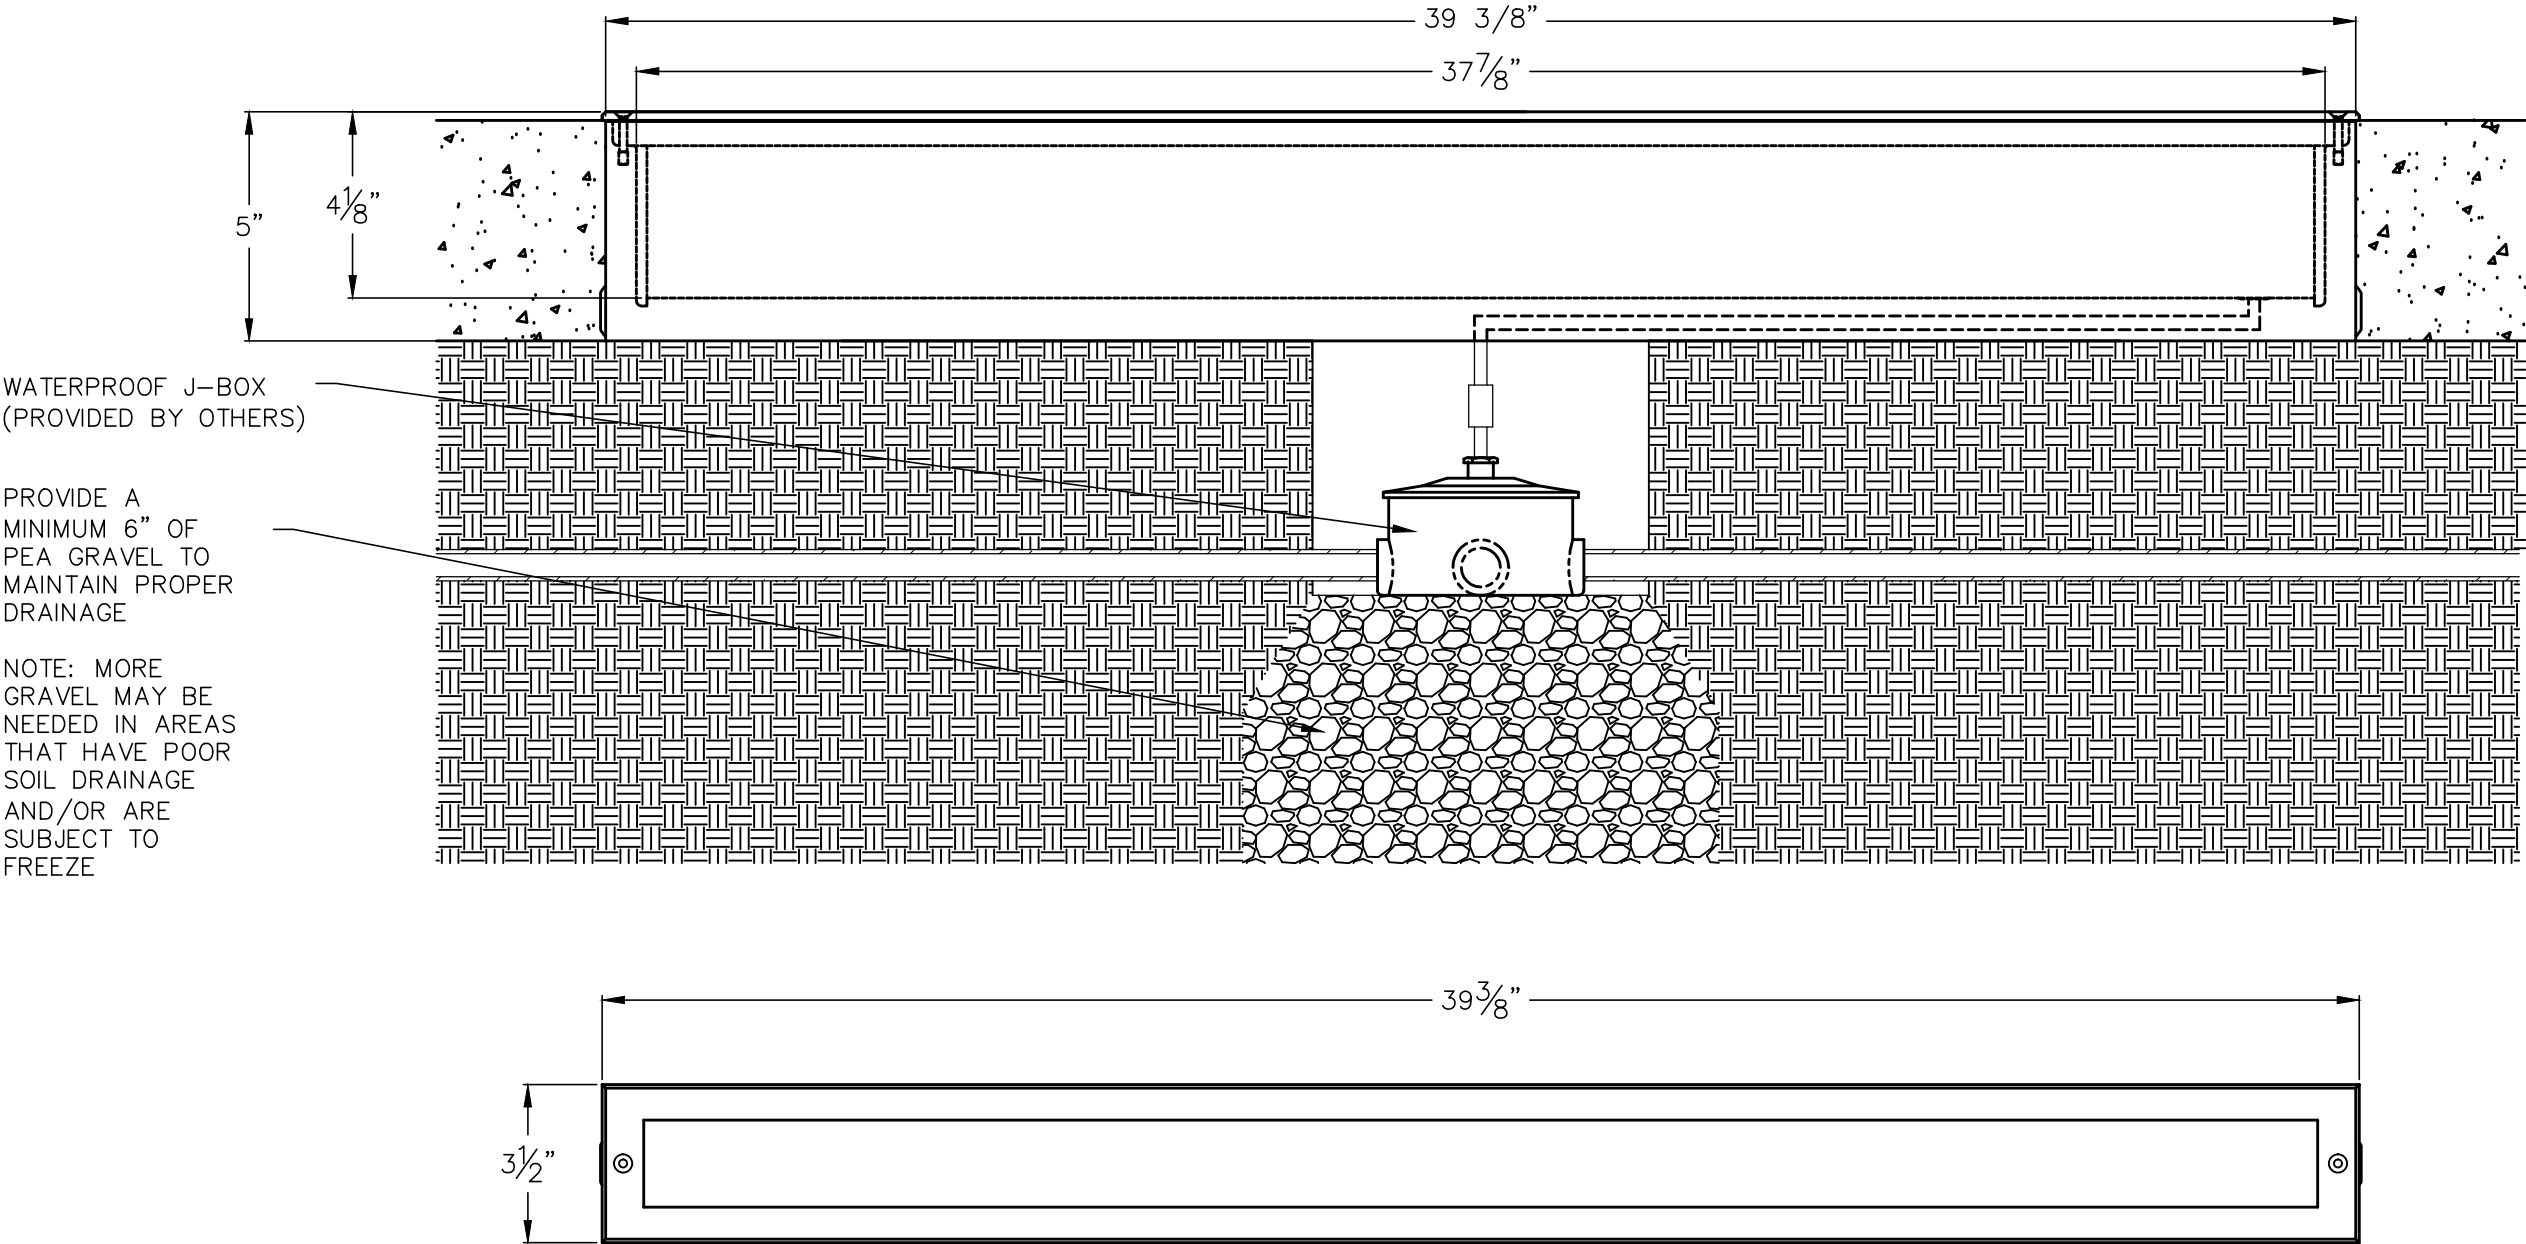

TYPE: \_\_\_\_\_

SUBMITTAL APPROVAL

APPROVED BY: \_\_\_\_\_ DATE: \_\_\_\_\_

SIGNED: \_\_\_\_\_

REV.	DATE	DESCRIPTION
------	------	-------------

This print contains confidential information which is the property of BEGA U.S. By acceptance this information, the borrower agrees that it will not be used for any other purpose other than that which is was loaned.

CAT NO:	77 918
PROJECT:	-
LOCATION:	-
DRAWN:	AV
DATE:	8/10/15
File Name:	77918.dxf

BEGA

1000 Bega Way  
Carpinteria, Ca. 93013  
(805) 684-0533