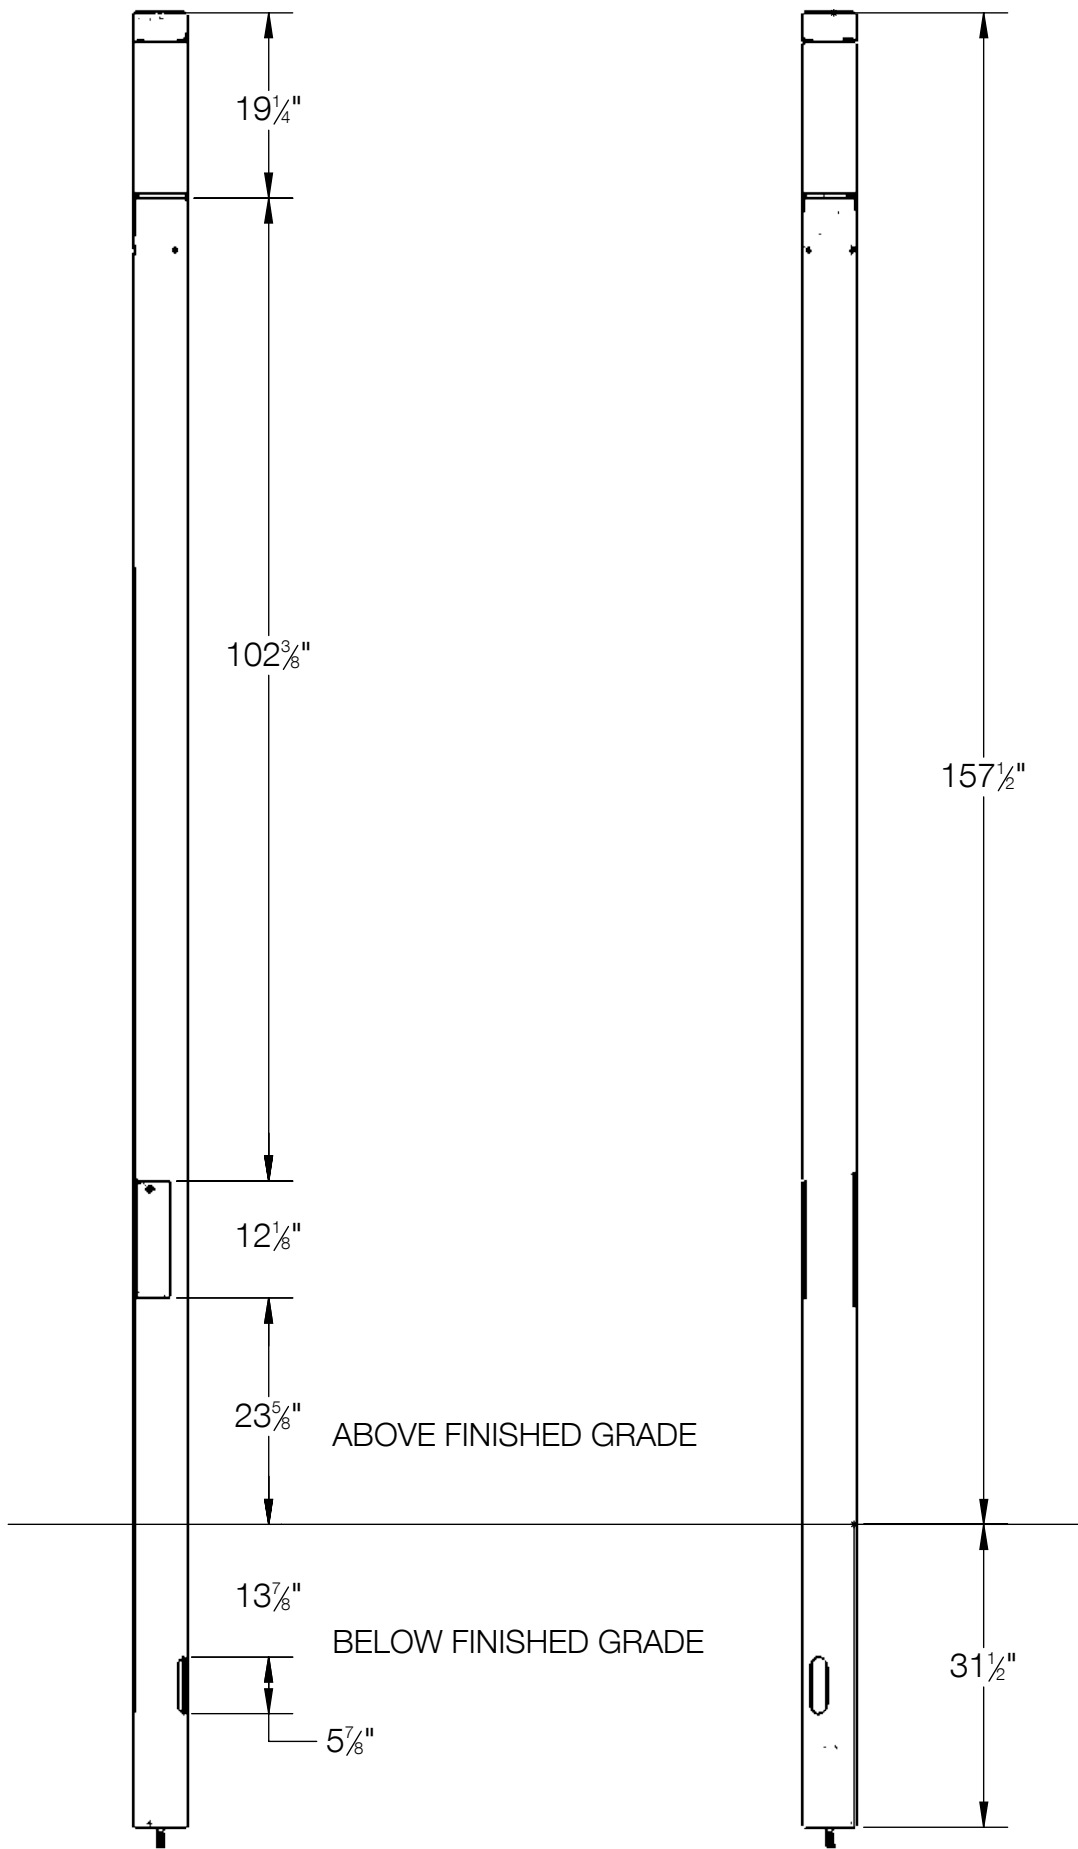


REV	CHANGED BY	DESCRIPTION	DATE

BEGA			
1000 BEGA Way, Carpinteria, California 93013			
P (805) 684-0533 - www.bega-us.com			
APPROVED: _____ DATE: _____		DESCRIPTION: BUILDING ELEMENT - SYMMETRIC	
TYPE: _____			
PROPRIETARY AND CONFIDENTIAL		SIZE	REV
THE INFORMATION CONTAINED IN THIS DRAWING IS THE SOLE PROPERTY OF BEGA NORTH AMERICA, INC.		B	-
ANY REPRODUCTION IN PART OR AS A WHOLE WITHOUT THE WRITTEN PERMISSION OF BEGA NORTH AMERICA, INC. IS PROHIBITED.		NOT TO SCALE	8/10/2022
		SHEET 1 OF 1	