


REV	CHANGED BY	DESCRIPTION	DATE

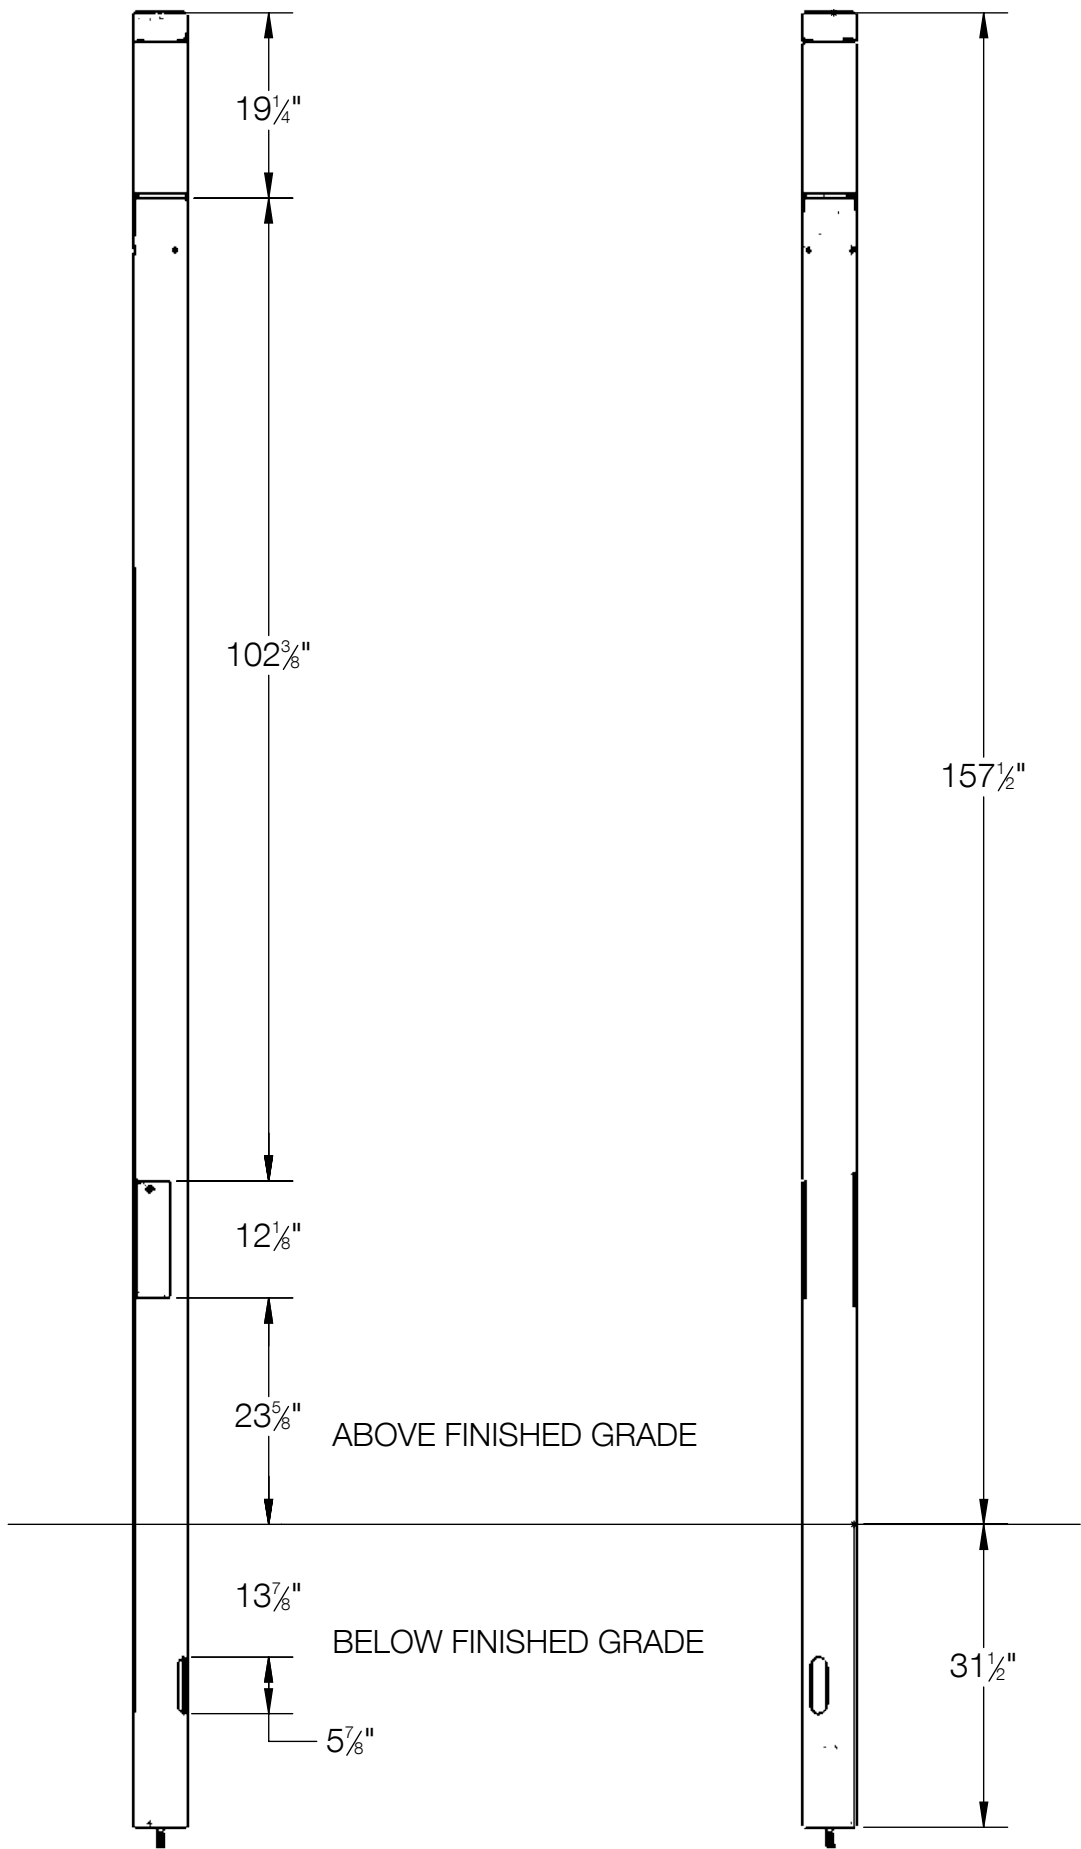

BEGA

1000 BEGA Way, Carpinteria, California 93013P (805) 684-0533 - www.bega-us.com

APPROVED: _____ DATE: _____
TYPE: _____

DESCRIPTION:
BUIDING ELEMENT - ASYMMETRIC

PROPRIETARY AND CONFIDENTIAL
THE INFORMATION CONTAINED IN THIS DRAWING IS THE SOLE PROPERTY
OF BEGA NORTH AMERICA, INC.
ANY REPRODUCTION IN PART OR AS A WHOLE WITHOUT THE WRITTEN
PERMISSION OF BEGA NORTH AMERICA, INC. IS PROHIBITED.

SIZE
B

PART NO.
84138

REV
-

NOT TO SCALE

8/10/2022

SHEET 1 OF 1