


PROVIDED WITH 7.5' OF
WATER PROOF CABLE



REV	CHANGED BY	DESCRIPTION	DATE

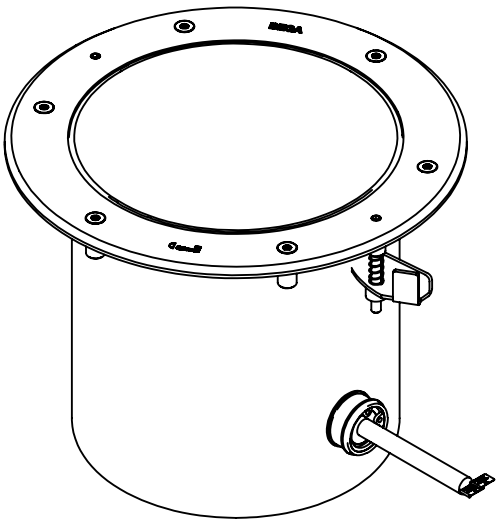

- NOTE:
1. INCLUDES KIT #40 - WATERPROOF CONNECTOR KIT
 2. INCLUDES B687 - INSTALLATION HOUSING

BEGA				
1000 BEGA Way, Carpinteria, California 93013			P (805) 684-0533 - www.bega-us.com	
APPROVED: _____		DATE: _____		DESCRIPTION: INGRADE LUMINAIRE - WALL WASHER
TYPE: _____				
PROPRIETARY AND CONFIDENTIAL		SIZE	PART NO.	REV
THE INFORMATION CONTAINED IN THIS DRAWING IS THE SOLE PROPERTY OF BEGA NORTH AMERICA, INC.		B	84154	-
ANY REPRODUCTION IN PART OR AS A WHOLE WITHOUT THE WRITTEN PERMISSION OF BEGA NORTH AMERICA, INC. IS PROHIBITED.		NOT TO SCALE	3/8/2021	SHEET 1 OF 2

REV	CHANGED BY	DESCRIPTION	DATE

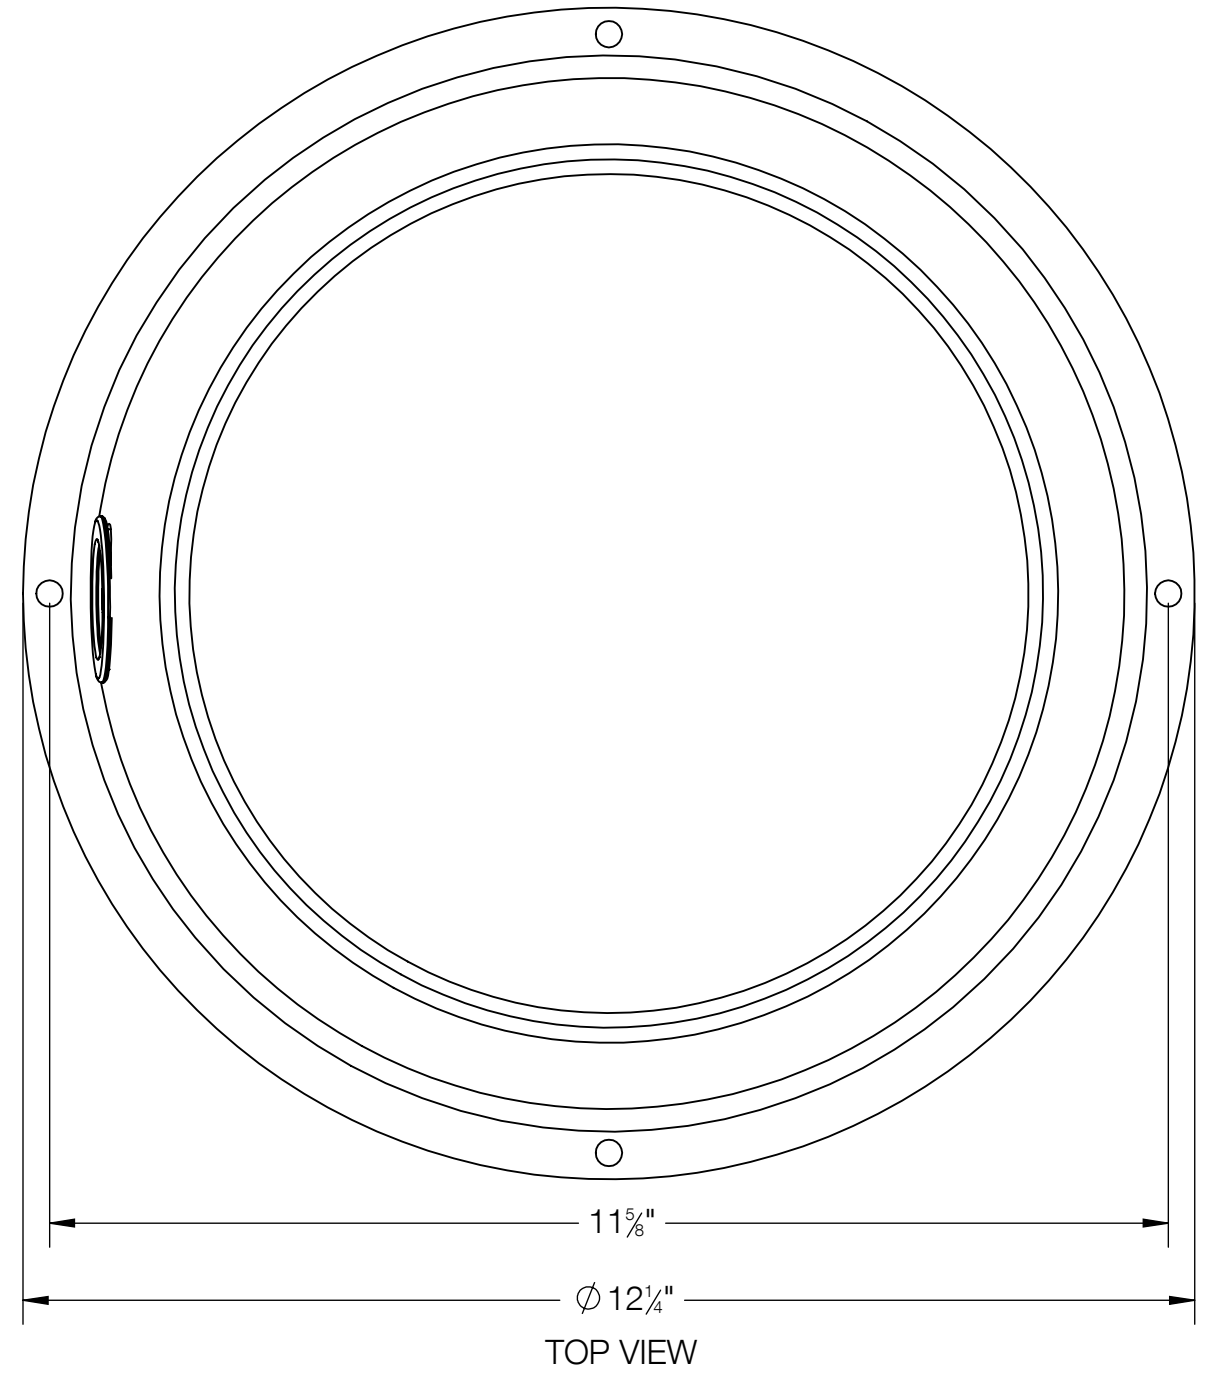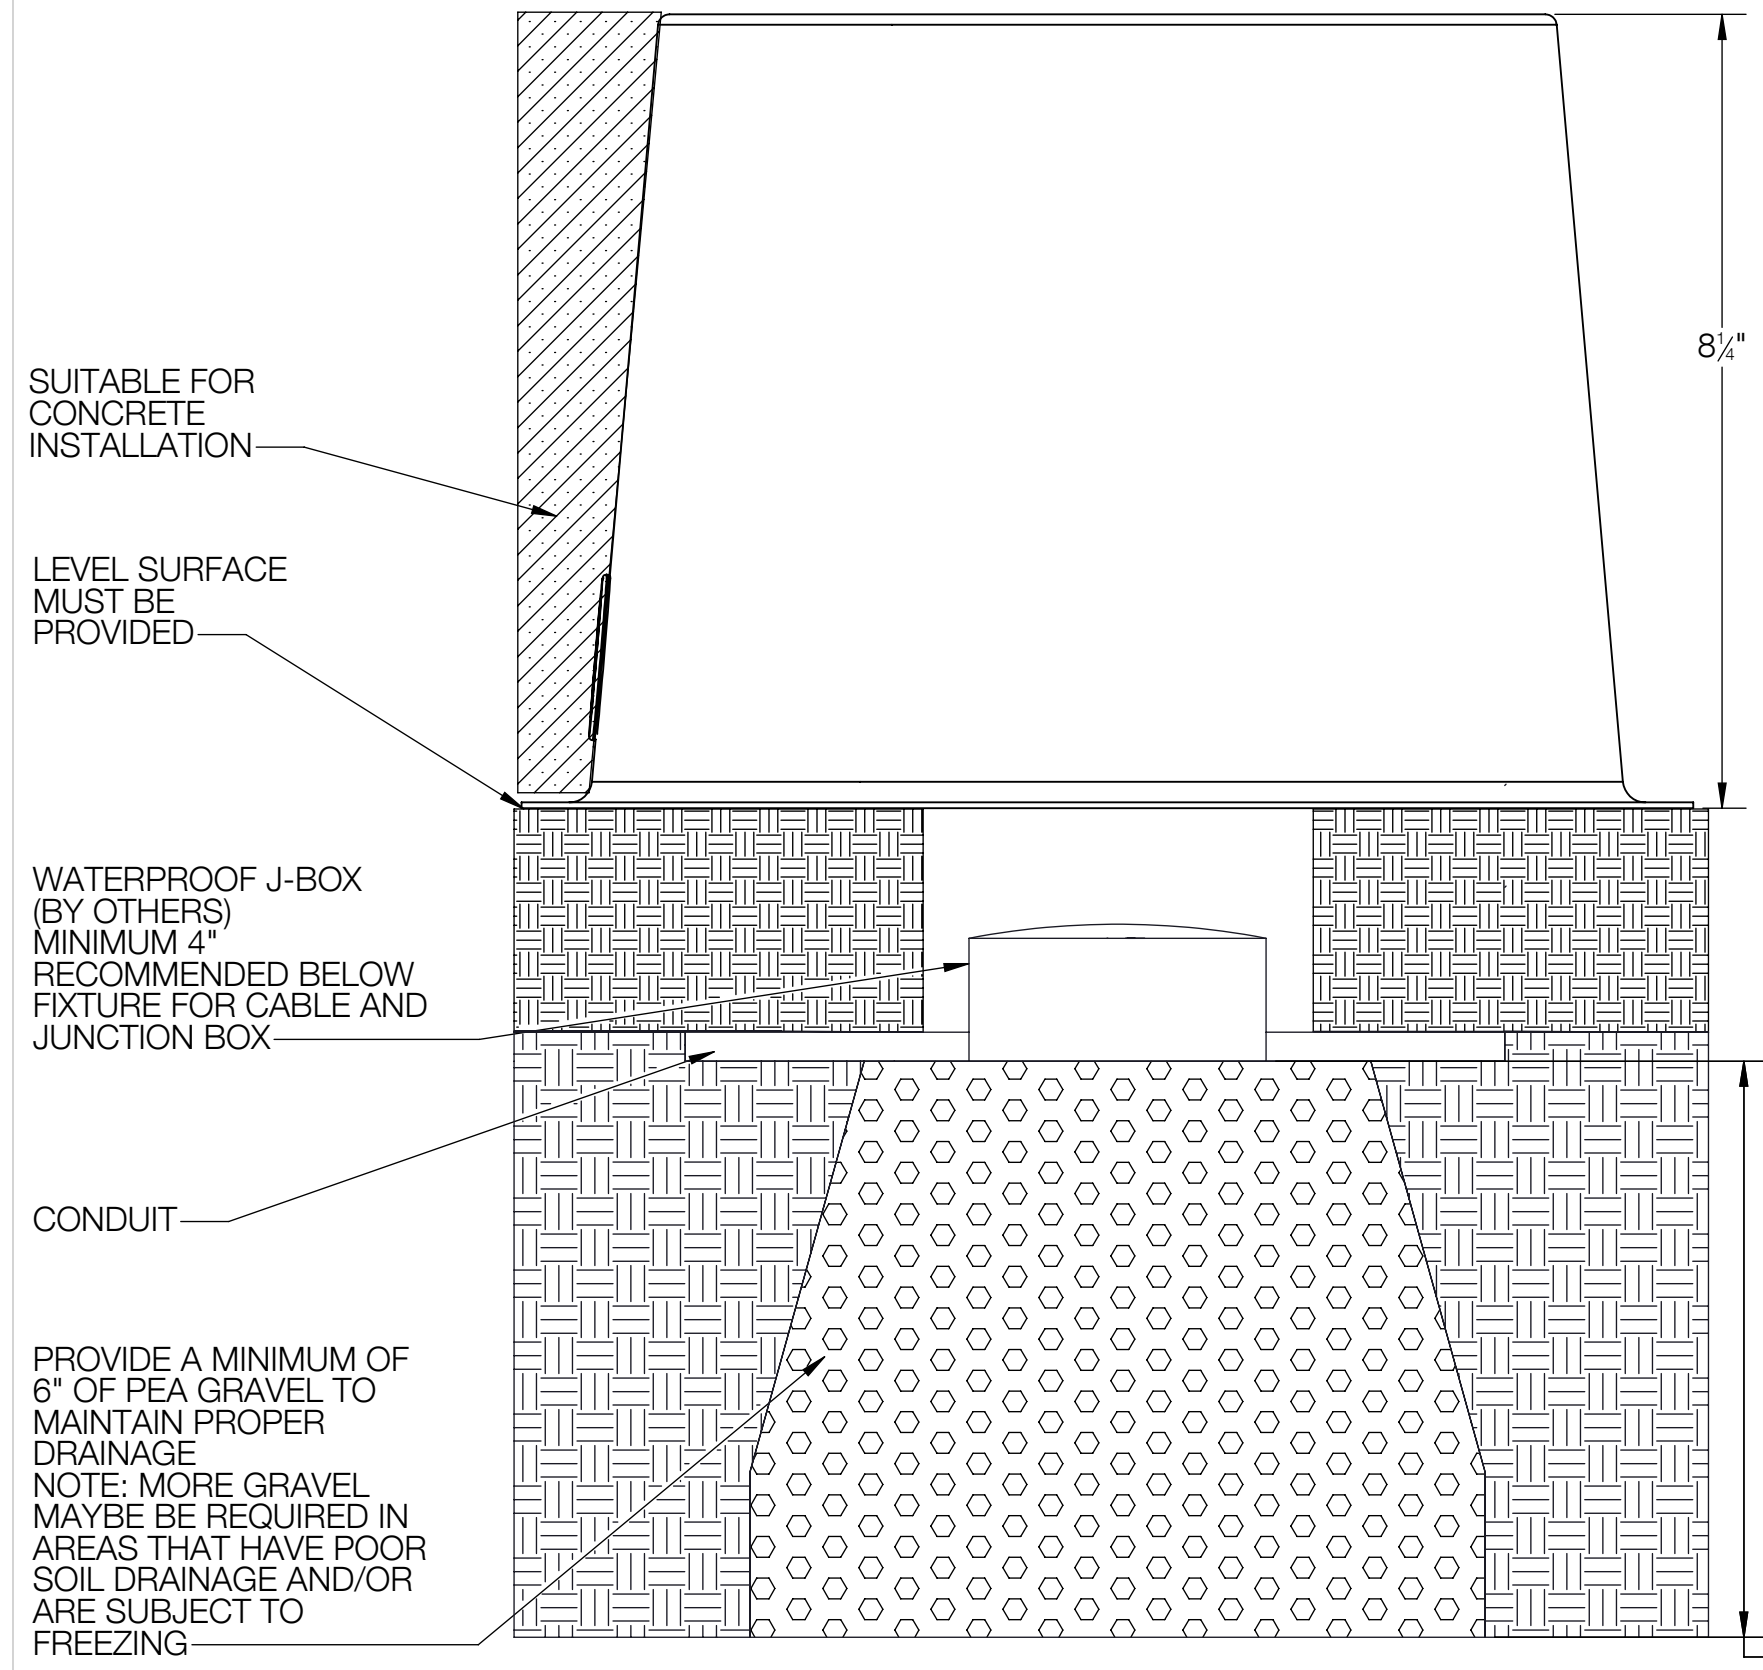

BEGA				
1000 BEGA Way, Carpinteria, California 93013			P (805) 684-0533 - www.bega-us.com	
APPROVED: _____		DATE: _____		DESCRIPTION: INSTALLATION HOUSING
TYPE: _____				
PROPRIETARY AND CONFIDENTIAL		SIZE B	PART NO. B687	REV -
THE INFORMATION CONTAINED IN THIS DRAWING IS THE SOLE PROPERTY OF BEGA NORTH AMERICA, INC. ANY REPRODUCTION IN PART OR AS A WHOLE WITHOUT THE WRITTEN PERMISSION OF BEGA NORTH AMERICA, INC. IS PROHIBITED.		NOT TO SCALE	3/8/2021	SHEET 2 OF 2