


PROVIDED WITH 7.5' OF  
WATER PROOF CABLE



REV	CHANGED BY	DESCRIPTION	DATE

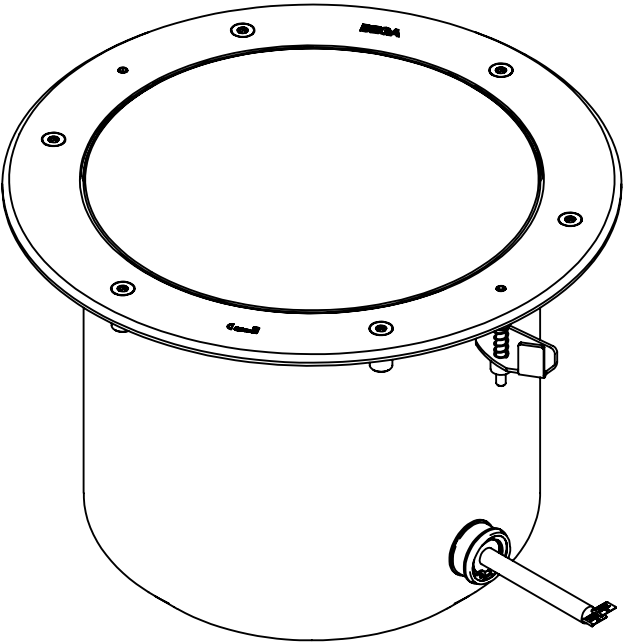

- NOTE:  
1. INCLUDES KIT #40 - WATERPROOF CONNECTOR KIT  
2. INCLUDES B688 - INSTALLATION HOUSING

BEGA				
1000 BEGA Way, Carpinteria, California 93013			P (805) 684-0533 - <a href="http://www.bega-us.com">www.bega-us.com</a>	
APPROVED: _____		DATE: _____		DESCRIPTION: INGRADE LUMINAIRE - WALL WASHER
TYPE: _____				
PROPRIETARY AND CONFIDENTIAL THE INFORMATION CONTAINED IN THIS DRAWING IS THE SOLE PROPERTY OF BEGA NORTH AMERICA, INC. ANY REPRODUCTION IN PART OR AS A WHOLE WITHOUT THE WRITTEN PERMISSION OF BEGA NORTH AMERICA, INC. IS PROHIBITED.		SIZE B	PART NO. 84155	REV -
NOT TO SCALE		3/8/2021	SHEET 1 OF 2	

REV	CHANGED BY	DESCRIPTION	DATE

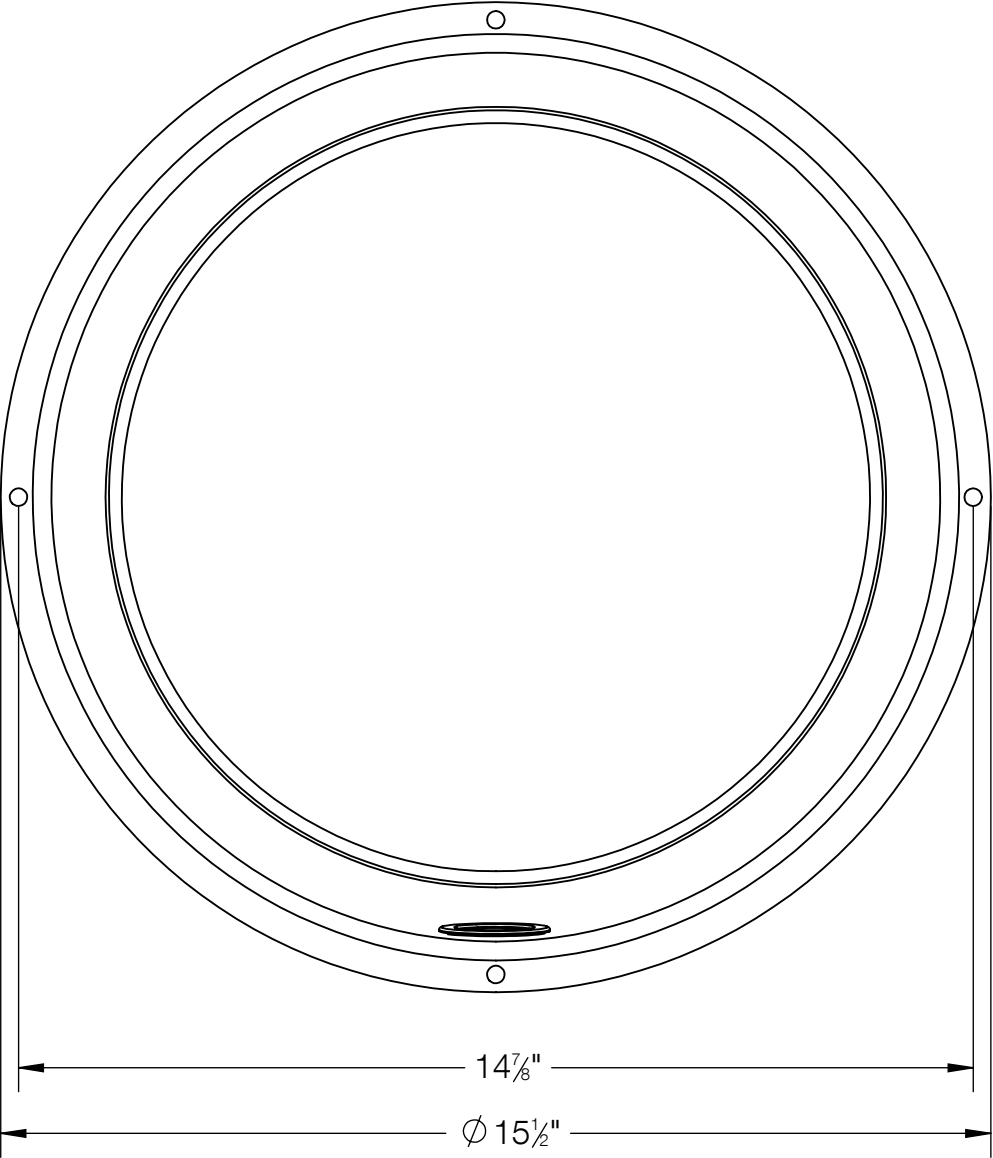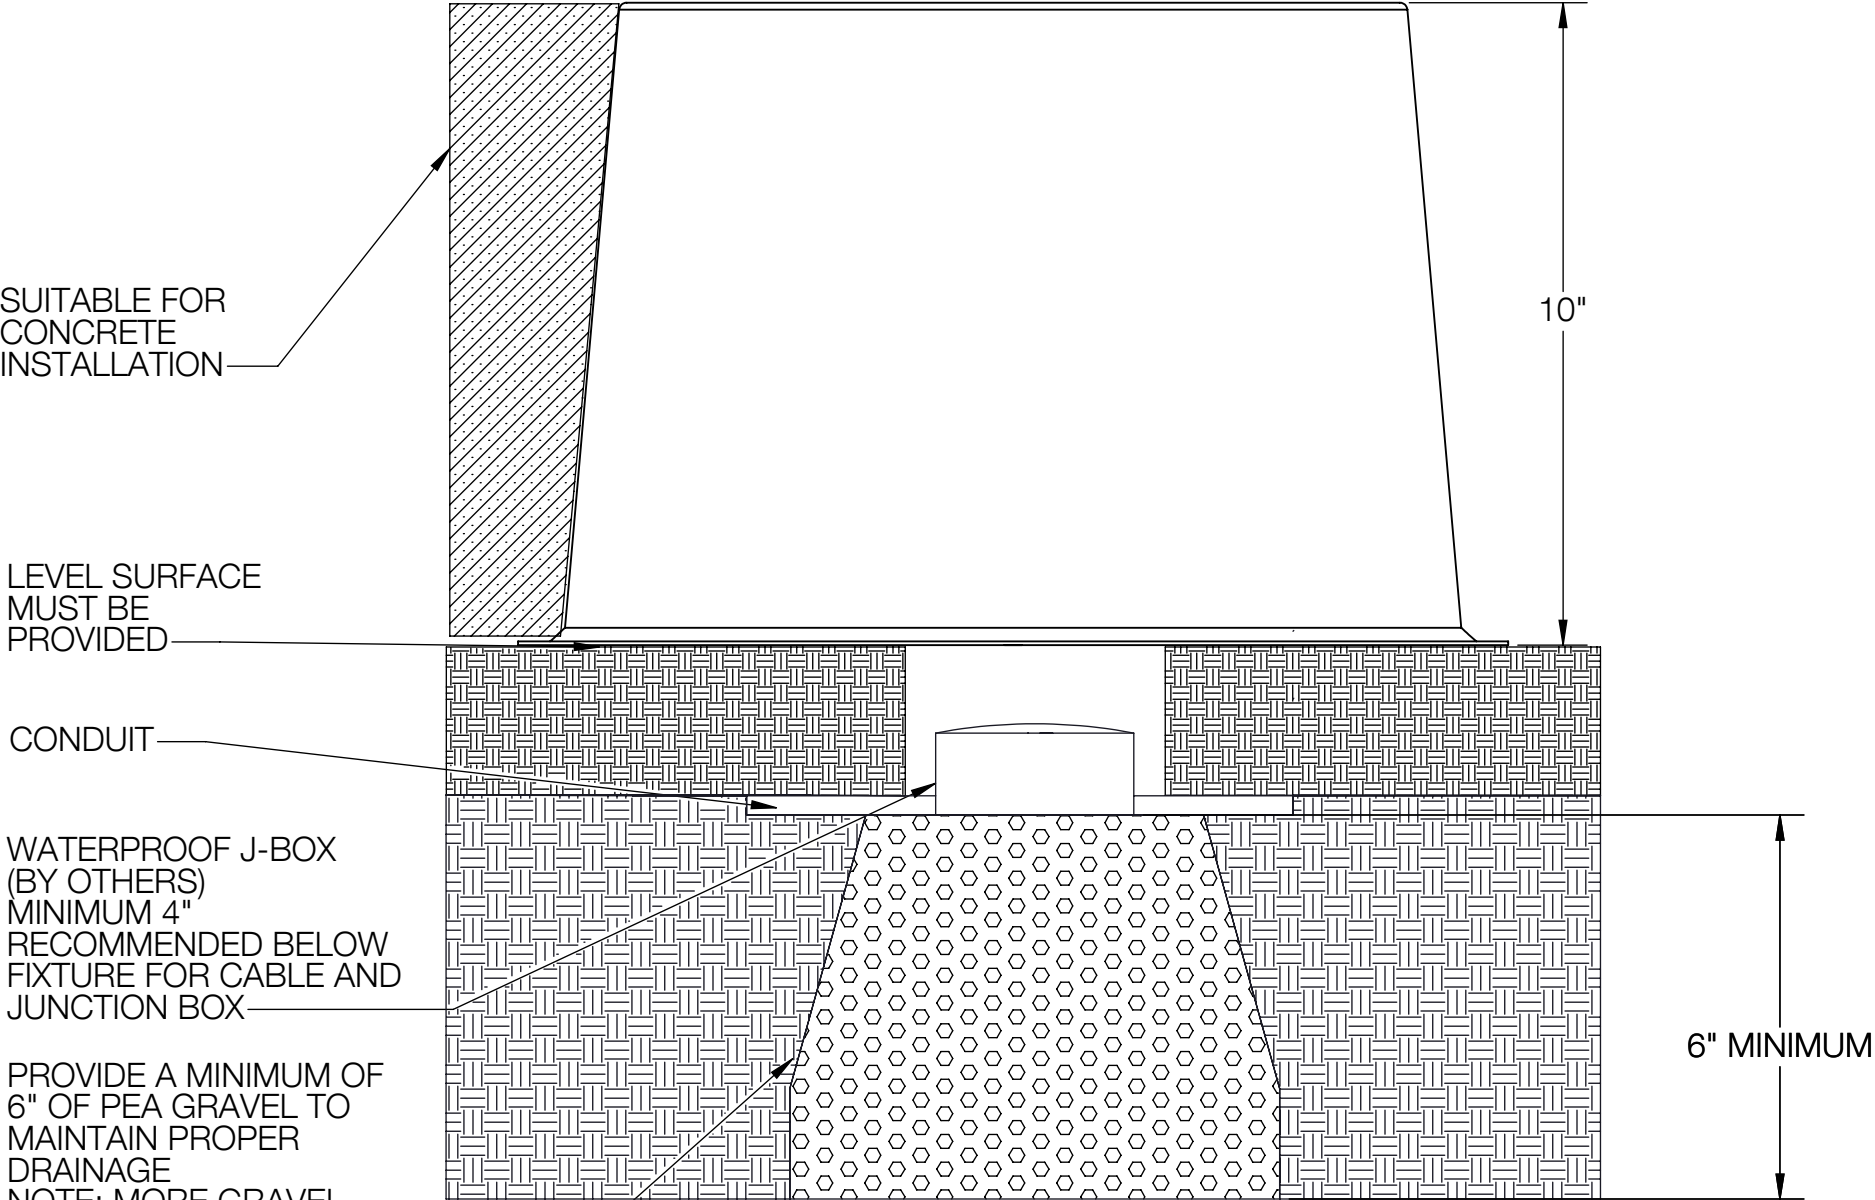

TOP VIEW

BEGA			
1000 BEGA Way, Carpinteria, California 93013		P (805) 684-0533 - <a href="http://www.bega-us.com">www.bega-us.com</a>	
APPROVED: _____ DATE: _____		DESCRIPTION: _____	
TYPE: _____		INSTALLATION HOUSING	
PROPRIETARY AND CONFIDENTIAL THE INFORMATION CONTAINED IN THIS DRAWING IS THE SOLE PROPERTY OF BEGA NORTH AMERICA, INC. ANY REPRODUCTION IN PART OR AS A WHOLE WITHOUT THE WRITTEN PERMISSION OF BEGA NORTH AMERICA, INC. IS PROHIBITED.		SIZE B	PART NO. B688
		REV -	
NOT TO SCALE		3/8/2021	SHEET 2 OF 2