


| REV | CHANGED BY | DESCRIPTION | DATE |
|-----|------------|-------------|------|
| | | | |

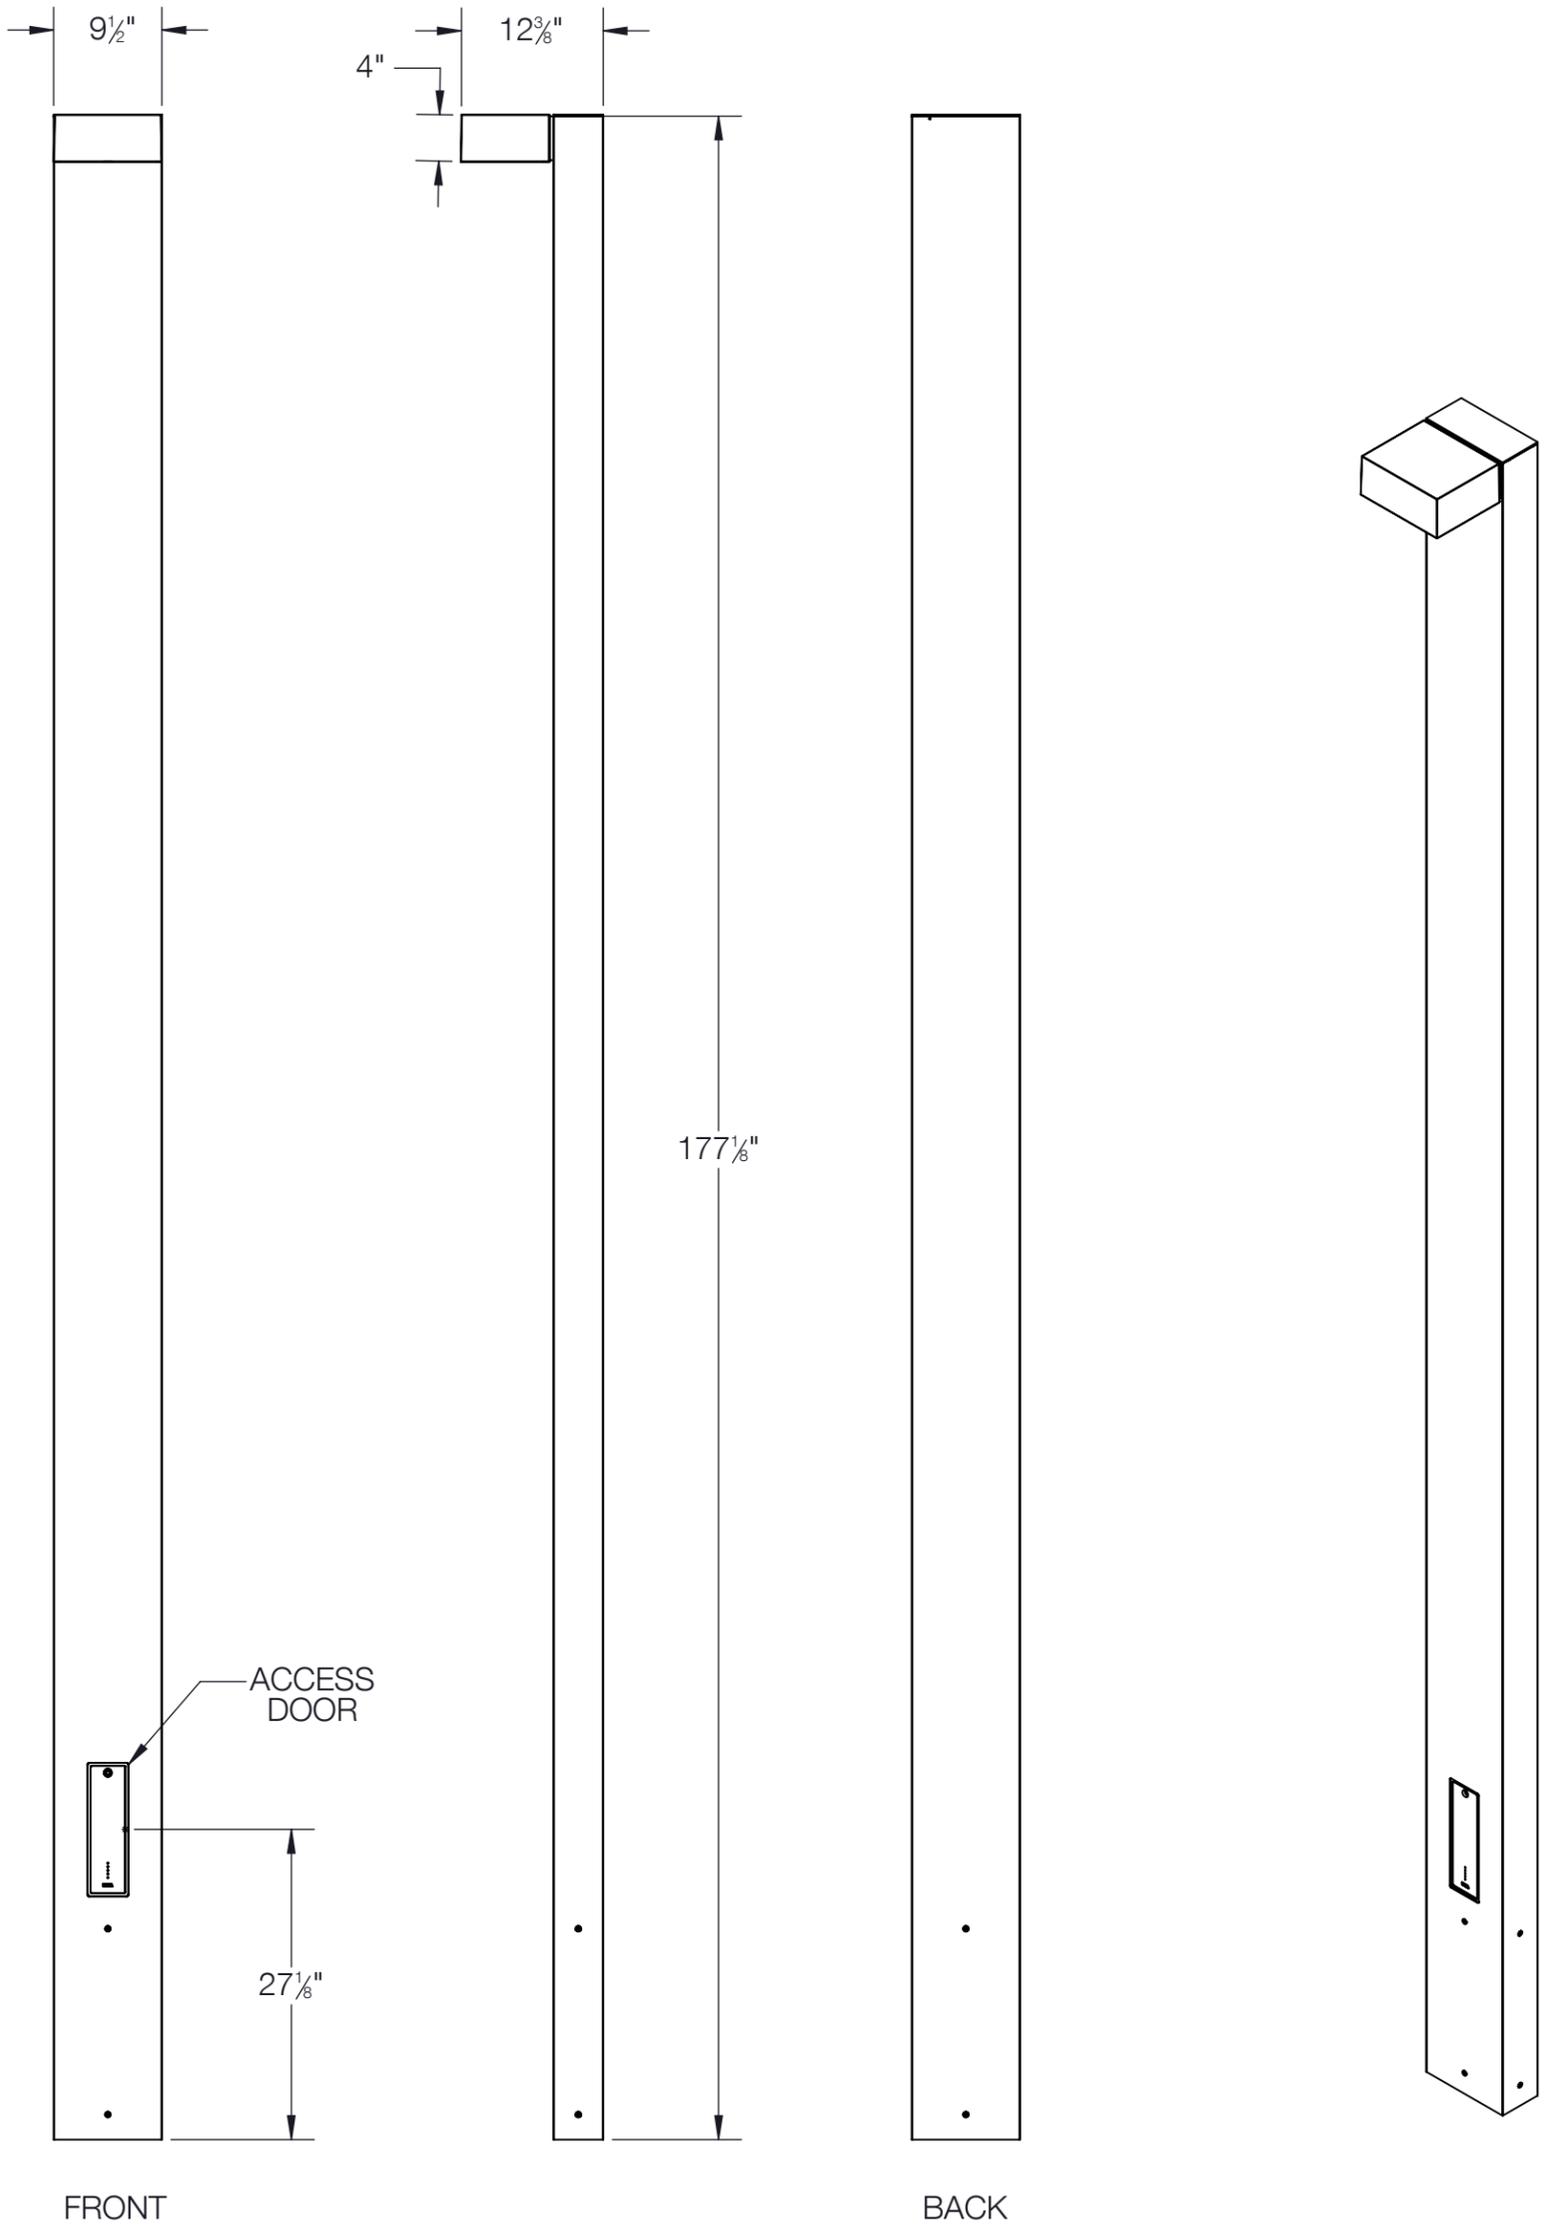


NOTES:


1. INCLUDES 79802 - ANCHOR KIT
2. INCLUDES SPECIAL TOOL FOR ACCESS DOOR
3. INCLUDES KIT 76 - WATERPROOF WIRING CONNECTORS
4. OPTIONAL 71140 - DIRECT BURIAL ANCHOR KIT

| | | | | | |
|--|--|---|--|------------------------------------|--|
| BEGA | | 1000 BEGA Way, Carpinteria, California 93013 | | P (805) 684-0533 - www.bega-us.com | |
| APPROVED: _____ DATE: _____ | | DESCRIPTION: BUILDING ELEMENT - ASYMMETRIC · SINGLE | | | |
| TYPE: _____ | | SIZE: B | | PART NO. 84240 | |
| PROPRIETARY AND CONFIDENTIAL THE INFORMATION CONTAINED IN THIS DRAWING IS THE SOLE PROPERTY OF BEGA NORTH AMERICA, INC. ANY REPRODUCTION IN PART OR AS A WHOLE WITHOUT THE WRITTEN PERMISSION OF BEGA NORTH AMERICA, INC. IS PROHIBITED. | | NOT TO SCALE | | REV: - | |
| | | 3/3/2022 | | SHEET 1 OF 3 | |

| REV | CHANGED BY | DESCRIPTION | DATE |
|-----|------------|-------------|------|
| | | | |

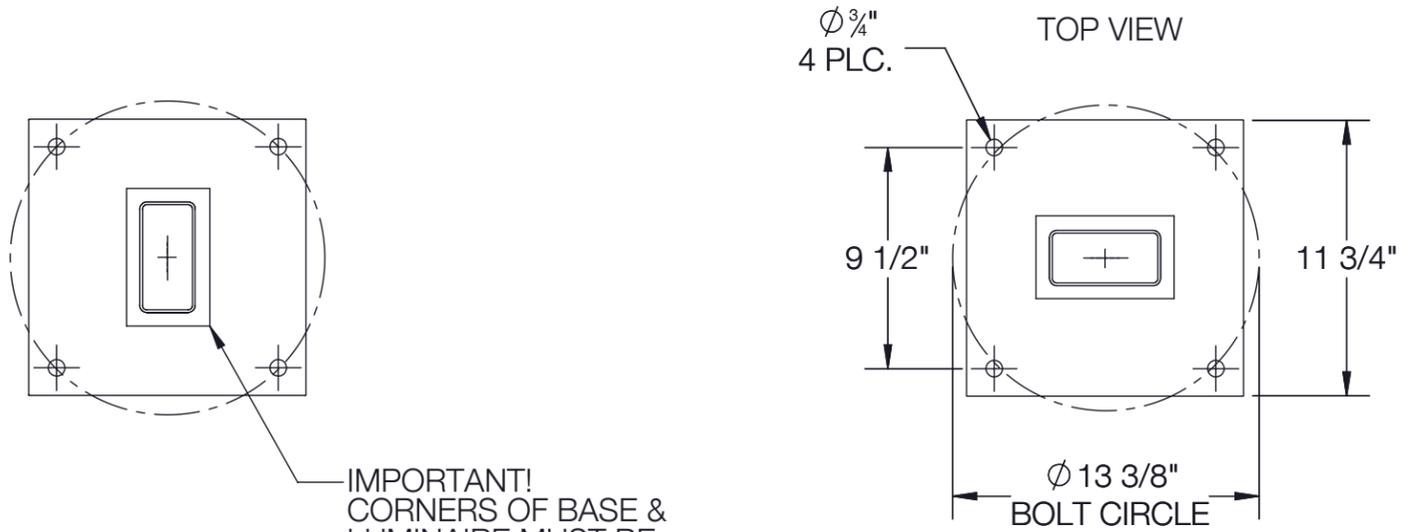

IMPORTANT!
CORNERS OF BASE &
LUMINAIRE MUST BE
ALIGNED IN DESIRED
LOCATION &
ORIENTATION. SEE DETAIL.

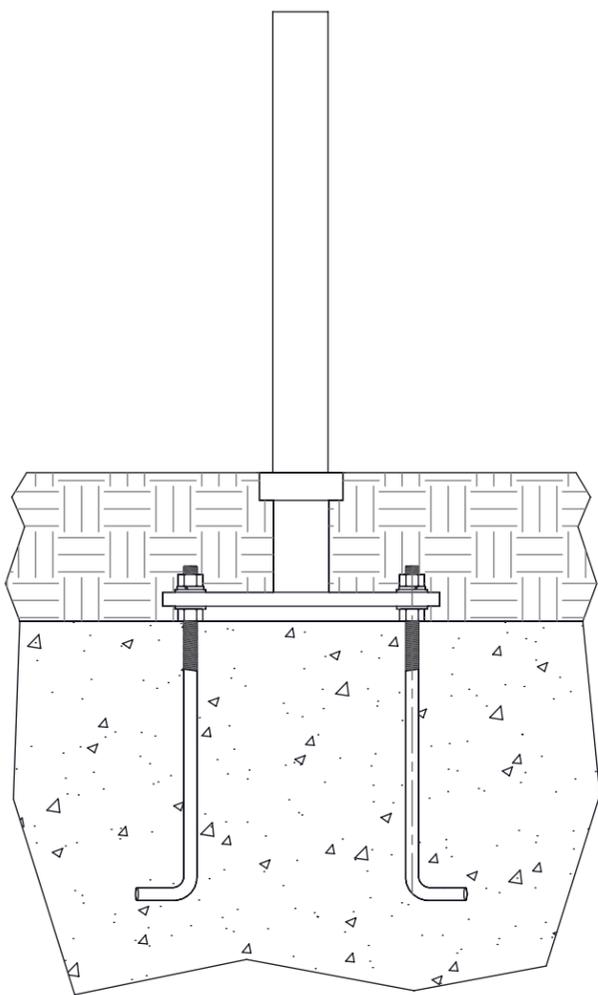

THIS SURFACE MUST
BE FLUSH TO
FINISHED GRADE


FINISHED GRADE

CONCRETE
FOOTING

(4) 5/8" X 14" X 2" 'L'
ANCHOR BOLTS WITH
LEVELING WASHERS,
LOCK WASHERS, AND
HEX NUTS

25 3/8"

5 3/4"

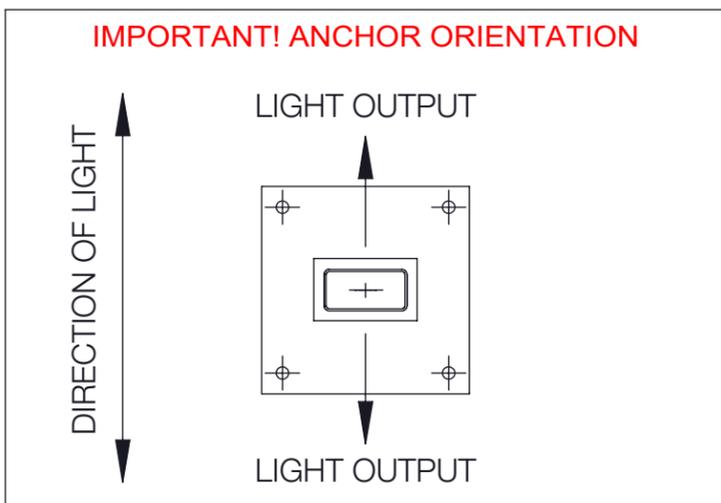

BEGA

1000 BEGA Way, Carpinteria, California 93013

P (805) 684-0533 - www.bega-us.com

APPROVED: _____ DATE: _____

DESCRIPTION:
ANCHOR KIT - INCLUDED

TYPE: _____


PROPRIETARY AND CONFIDENTIAL

THE INFORMATION CONTAINED IN THIS DRAWING IS THE SOLE PROPERTY
OF BEGA NORTH AMERICA, INC.
ANY REPRODUCTION IN PART OR AS A WHOLE WITHOUT THE WRITTEN
PERMISSION OF BEGA NORTH AMERICA, INC. IS PROHIBITED.


| | | |
|------|----------|-----|
| SIZE | PART NO. | REV |
| B | 79802 | - |

NOT TO SCALE | 2/28/2022 | SHEET 2 OF 3

| REV | CHANGED BY | DESCRIPTION | DATE |
|-----|------------|-------------|------|
| | | | |

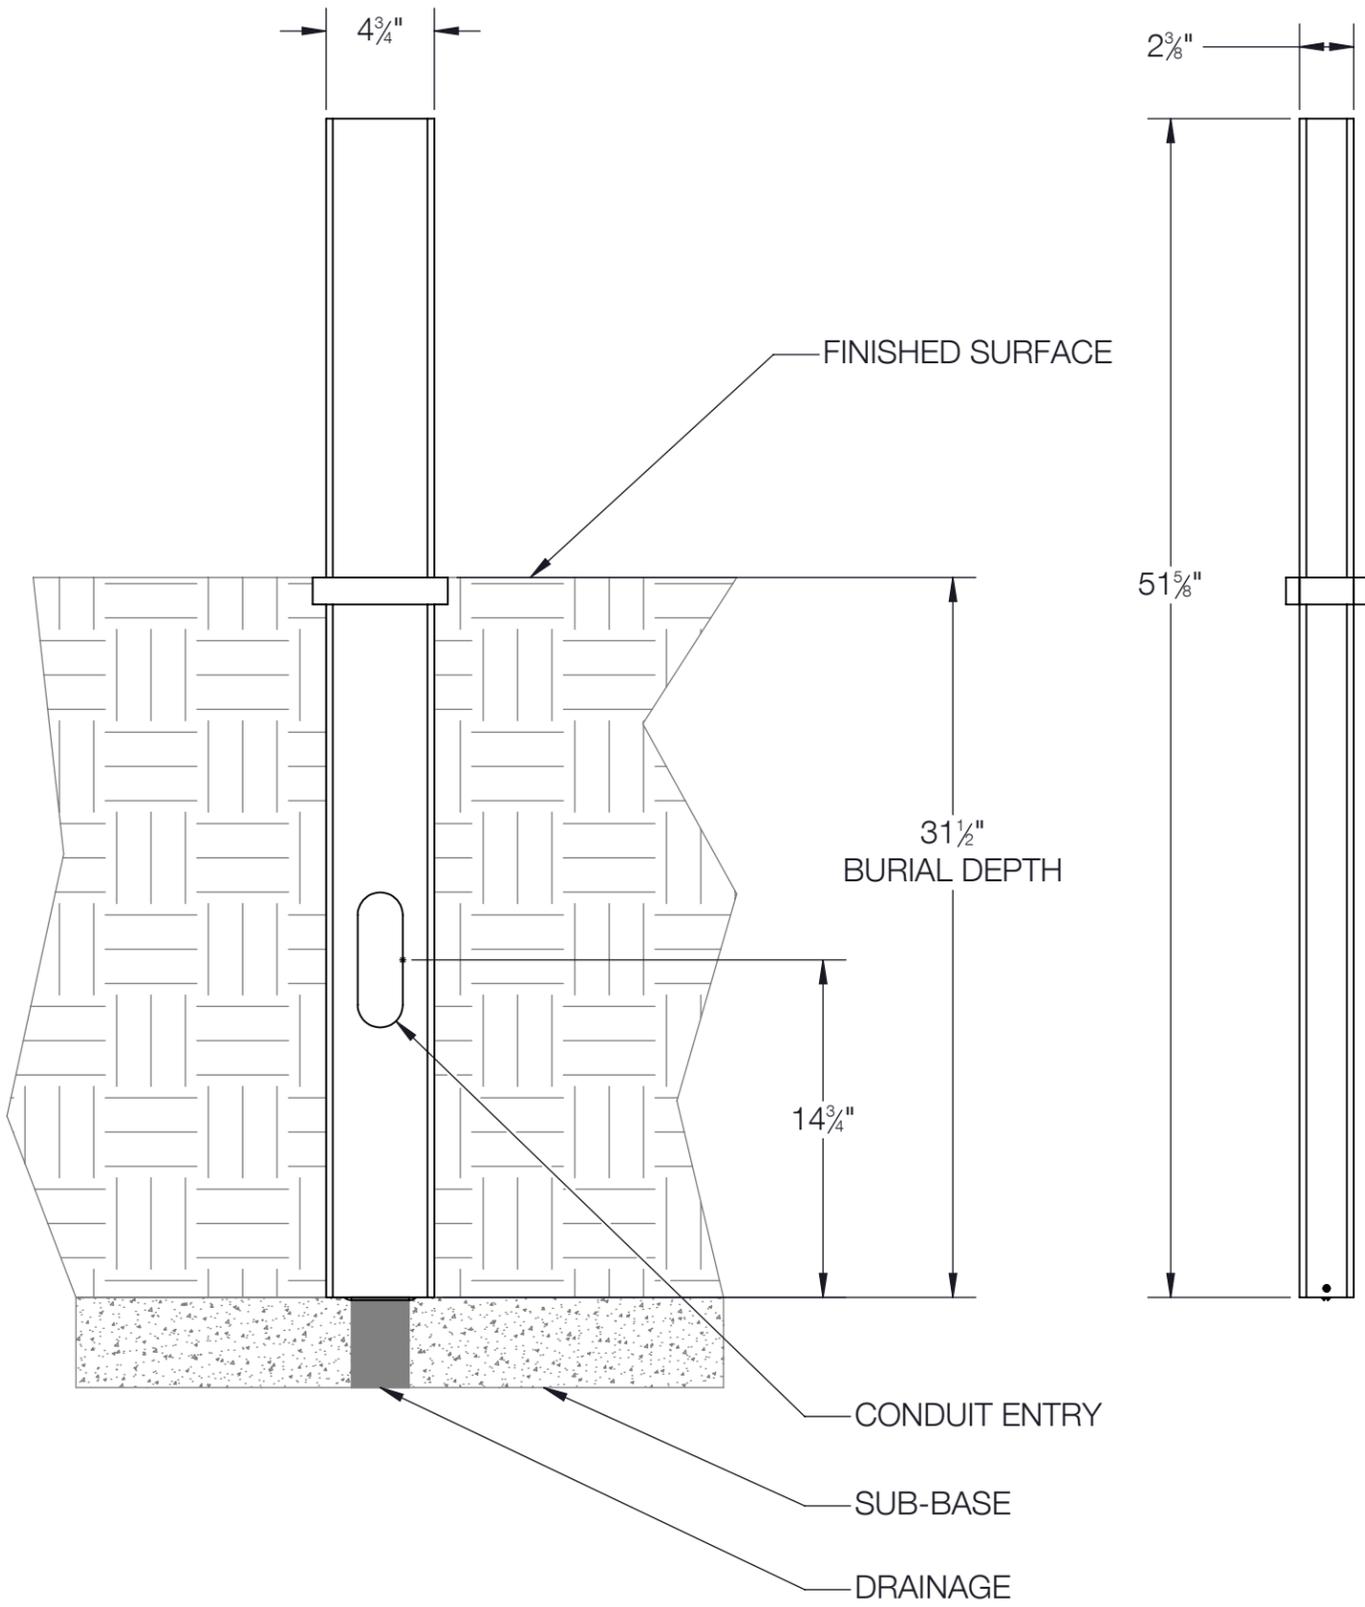

- NOTES:
1. OPTIONAL DIRECT BURIAL ANCHORAGE
 2. INCLUDES ANCHOR PLATE FOR STABILITY DURING INSTALLATION.

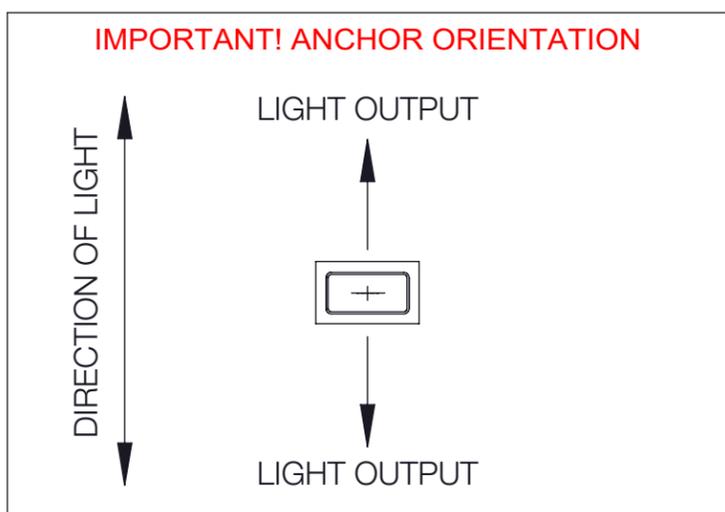

| | | | | | |
|--|--|---|--------------|------------------------------------|--|
| BEGA | | 1000 BEGA Way, Carpinteria, California 93013 | | P (805) 684-0533 - www.bega-us.com | |
| APPROVED: _____ DATE: _____ | | DESCRIPTION: ANCHOR KIT - OPTIONAL DIRECT BURIAL | | | |
| TYPE: _____ | | SIZE | PART NO. | REV | |
| PROPRIETARY AND CONFIDENTIAL THE INFORMATION CONTAINED IN THIS DRAWING IS THE SOLE PROPERTY OF BEGA NORTH AMERICA, INC. ANY REPRODUCTION IN PART OR AS A WHOLE WITHOUT THE WRITTEN PERMISSION OF BEGA NORTH AMERICA, INC. IS PROHIBITED. | | B | 71140 | - | |
| NOT TO SCALE | | 2/28/2022 | SHEET 3 OF 3 | | |