

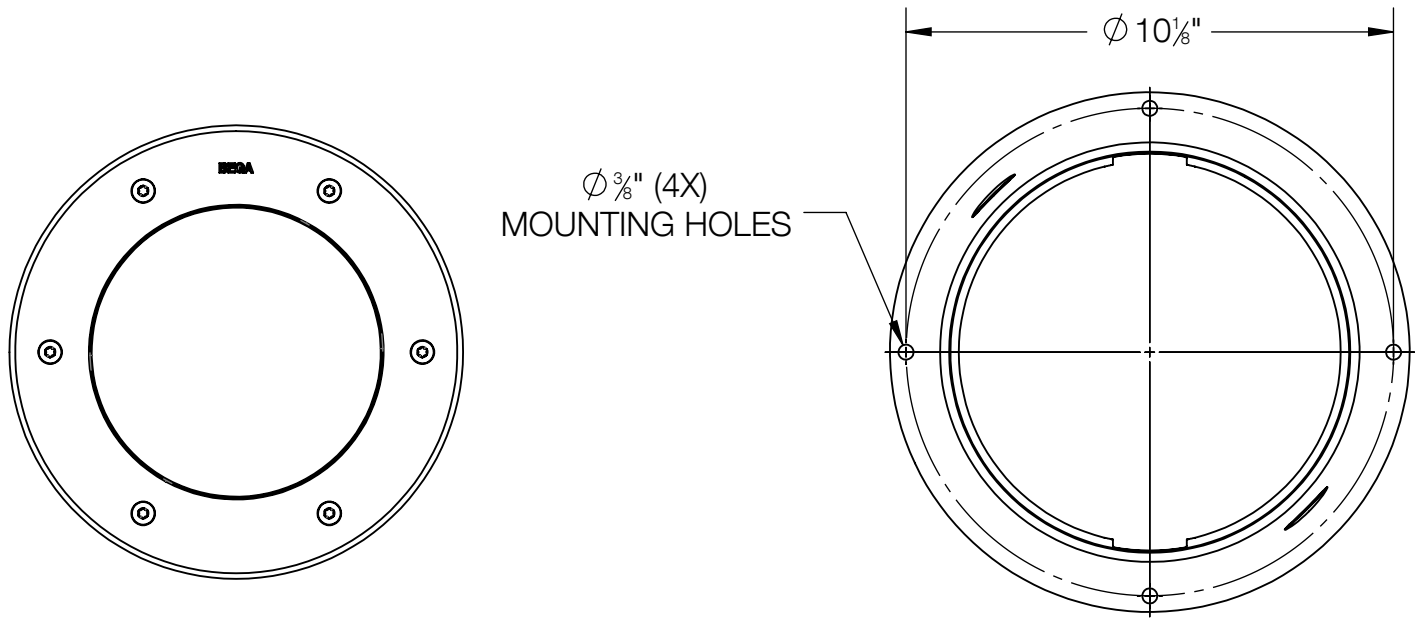
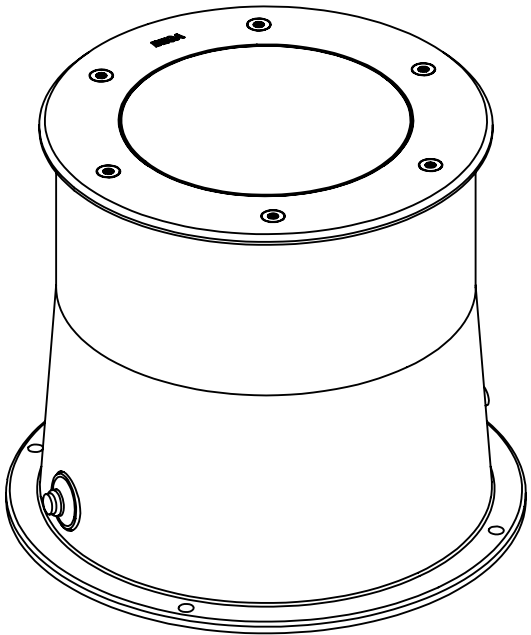


REV	CHANGED BY	DESCRIPTION	DATE

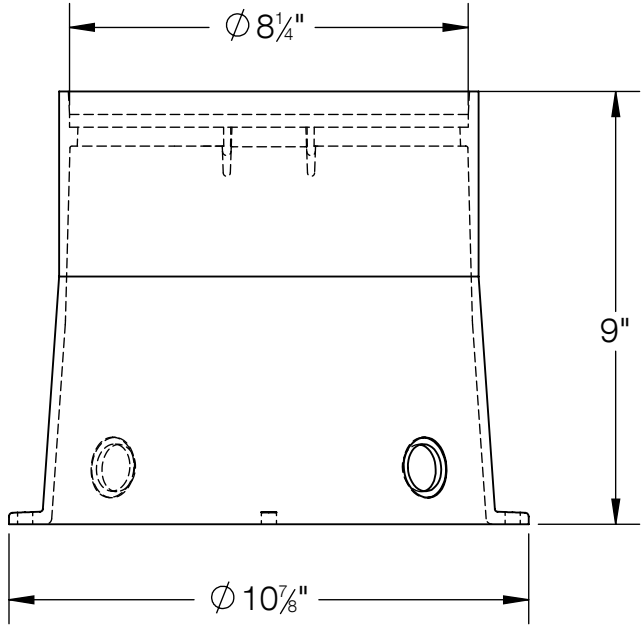

OUTER HOUSING DETAIL

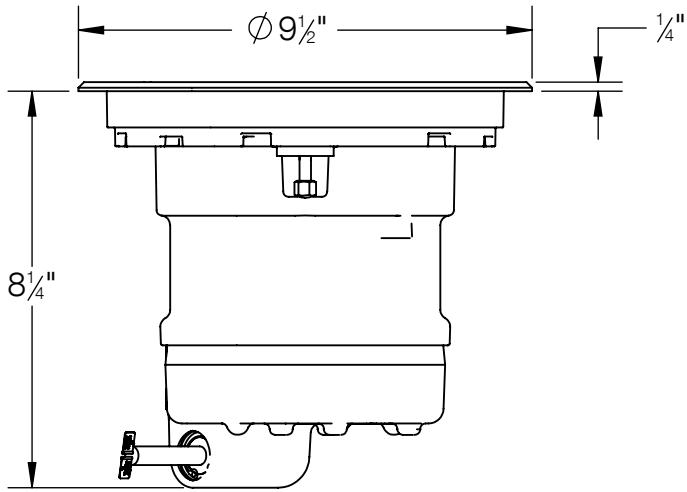

- NOTE:
- PROPER DRAINAGE REQUIRED BELOW THE OUTER HOUSING
 - DRIVE OVER APPLICATIONS REQUIRE FOUNDATION TO ACCOMDATE LUMINAIRE MAX LOAD OF (11,000lbs / 5,000KG)

BEGA				
1000 BEGA Way, Carpinteria, California 93013			P (805) 684-0533 - www.bega-us.com	
APPROVED: _____		DATE: _____		DESCRIPTION: IN-GRADE LUMINAIRE - SYMMETRIC
TYPE: _____				
PROPRIETARY AND CONFIDENTIAL		SIZE	PART NO.	REV
THE INFORMATION CONTAINED IN THIS DRAWING IS THE SOLE PROPERTY OF BEGA NORTH AMERICA, INC.		B	84 255	-
ANY REPRODUCTION IN PART OR AS A WHOLE WITHOUT THE WRITTEN PERMISSION OF BEGA NORTH AMERICA, INC. IS PROHIBITED.		NOT TO SCALE	05/24/2021	SHEET 1 OF 1