
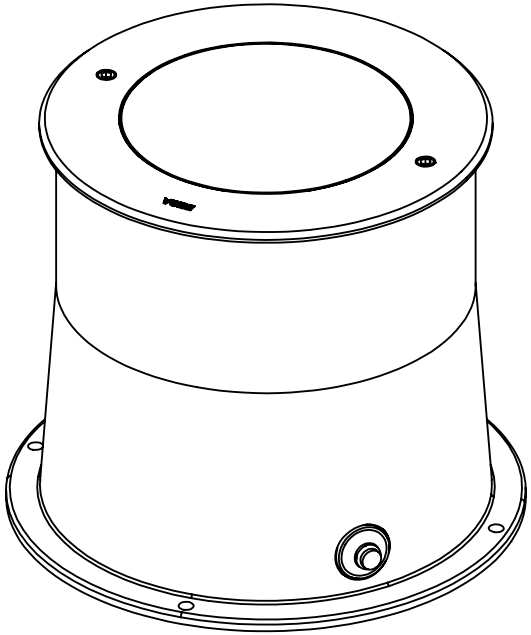


| REV | CHANGED BY | DESCRIPTION | DATE |
|-----|------------|-------------|------|
| | | | |

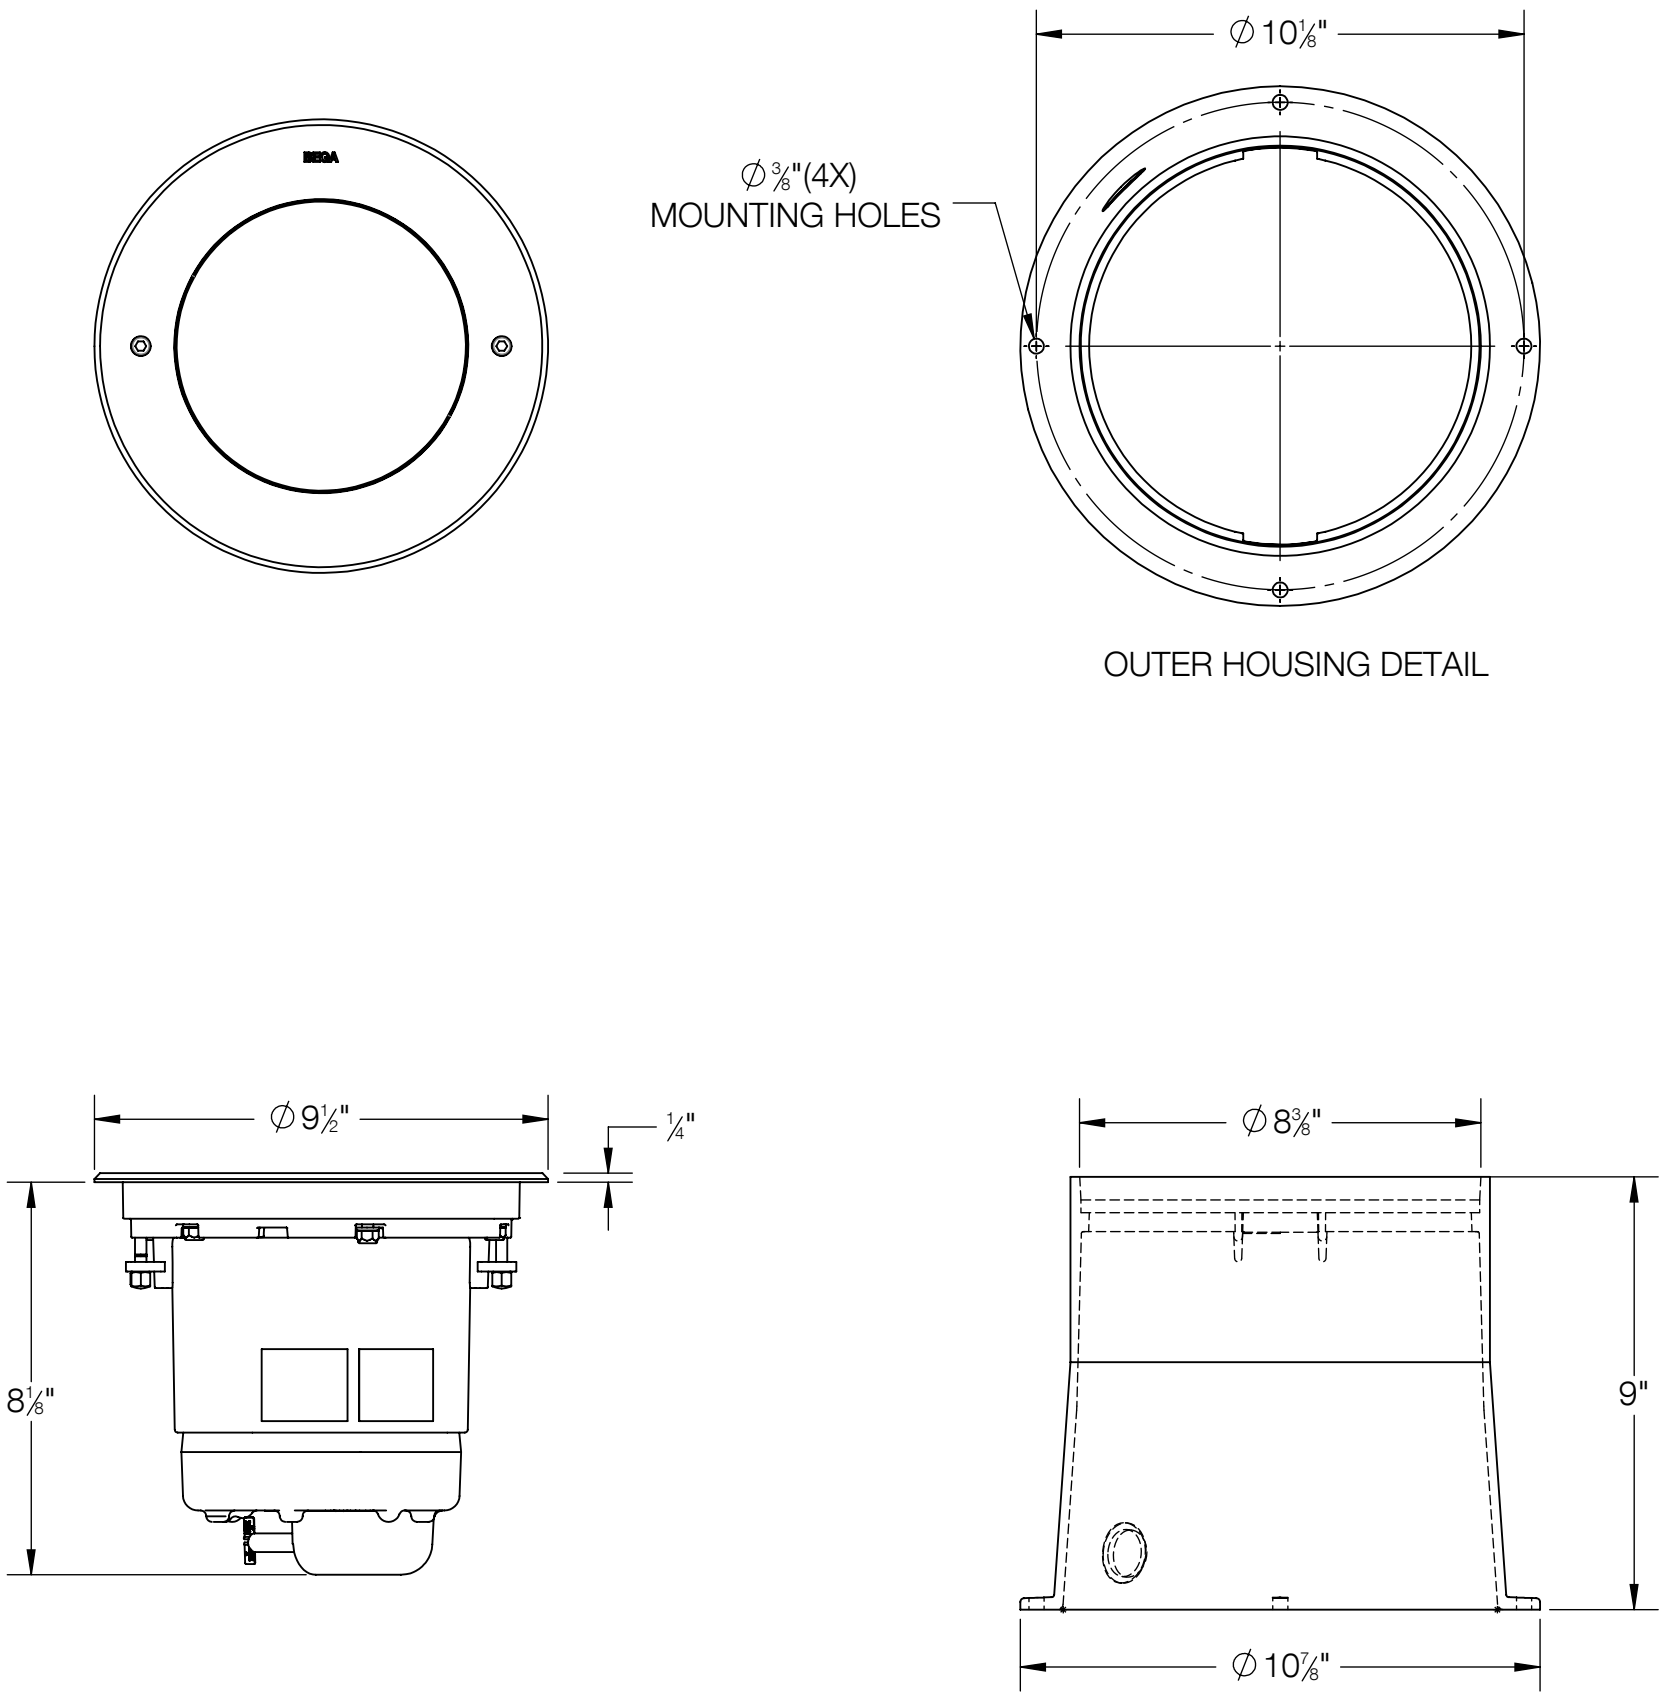

- NOTE:
- PROPER DRAINAGE REQUIRED BELOW THE OUTER HOUSING
 - DRIVE OVER APPLICATIONS REQUIRE FOUNDATION TO ACCOMDATE LUMINAIRE MAX LOAD OF (11,000lbs. / 5,000KG.)

| BEGA | | | | |
|---|--|--------------|-------------------------------------------------------------------------|--------------------------------|
| 1000 BEGA Way, Carpinteria, California 93013 | | | P (805) 684-0533 - www.bega-us.com | |
| APPROVED: _____ | | DATE: _____ | | DESCRIPTION: |
| TYPE: _____ | | | | IN-GRADE LUMINAIRE - SYMMETRIC |
| PROPRIETARY AND CONFIDENTIAL | | SIZE | PART NO. | REV |
| THE INFORMATION CONTAINED IN THIS DRAWING IS THE SOLE PROPERTY OF BEGA NORTH AMERICA, INC. ANY REPRODUCTION IN PART OR AS A WHOLE WITHOUT THE WRITTEN PERMISSION OF BEGA NORTH AMERICA, INC. IS PROHIBITED. | | B | 84 266 | - |
| | | NOT TO SCALE | 6/22/2021 | SHEET 1 OF 1 |