

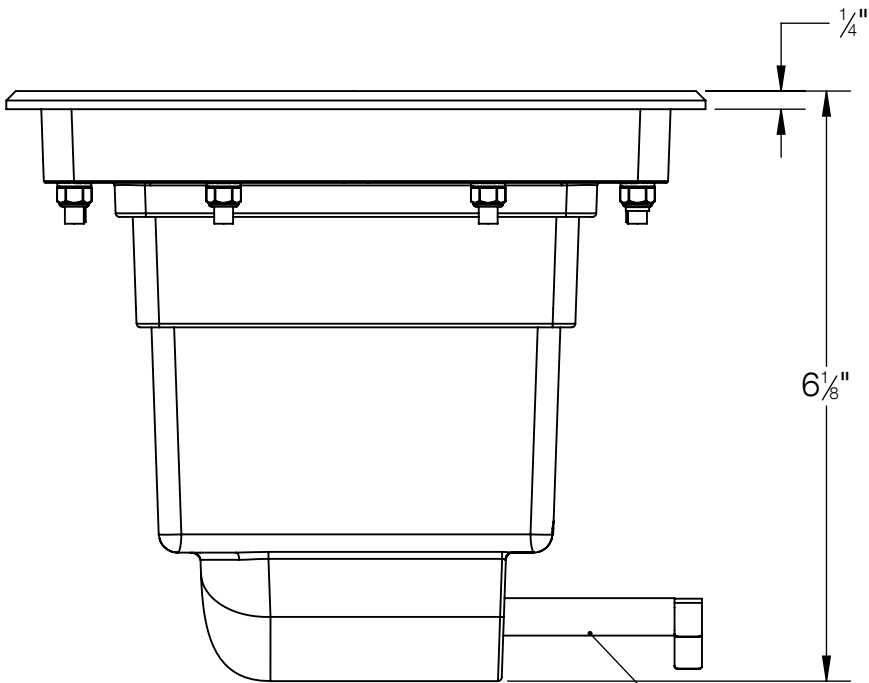


REV	CHANGED BY	DESCRIPTION	DATE

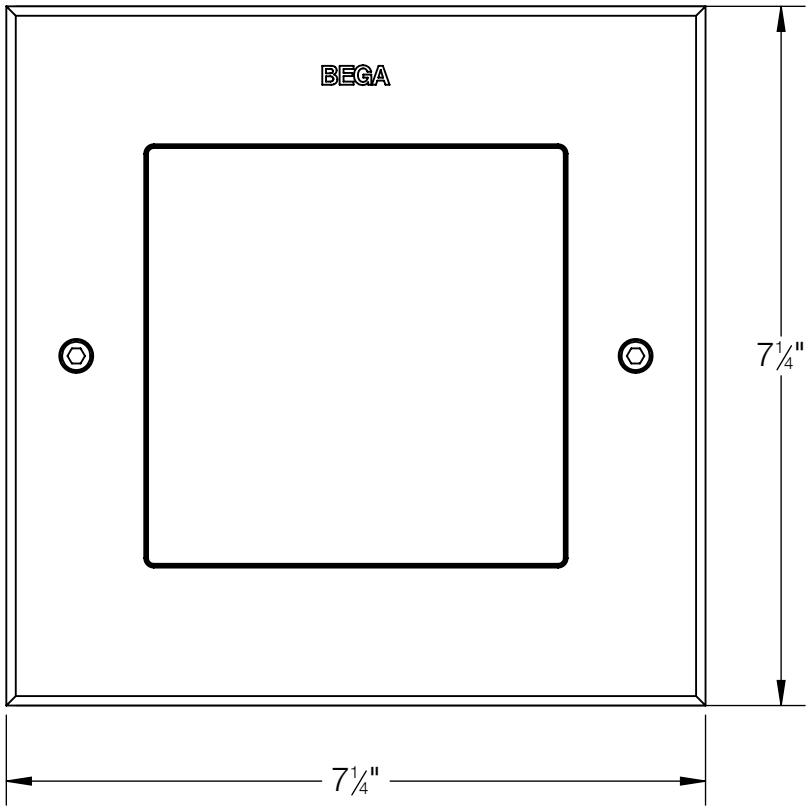



PROVIDED WITH 7.5' OF
WATER PROOF CABLE

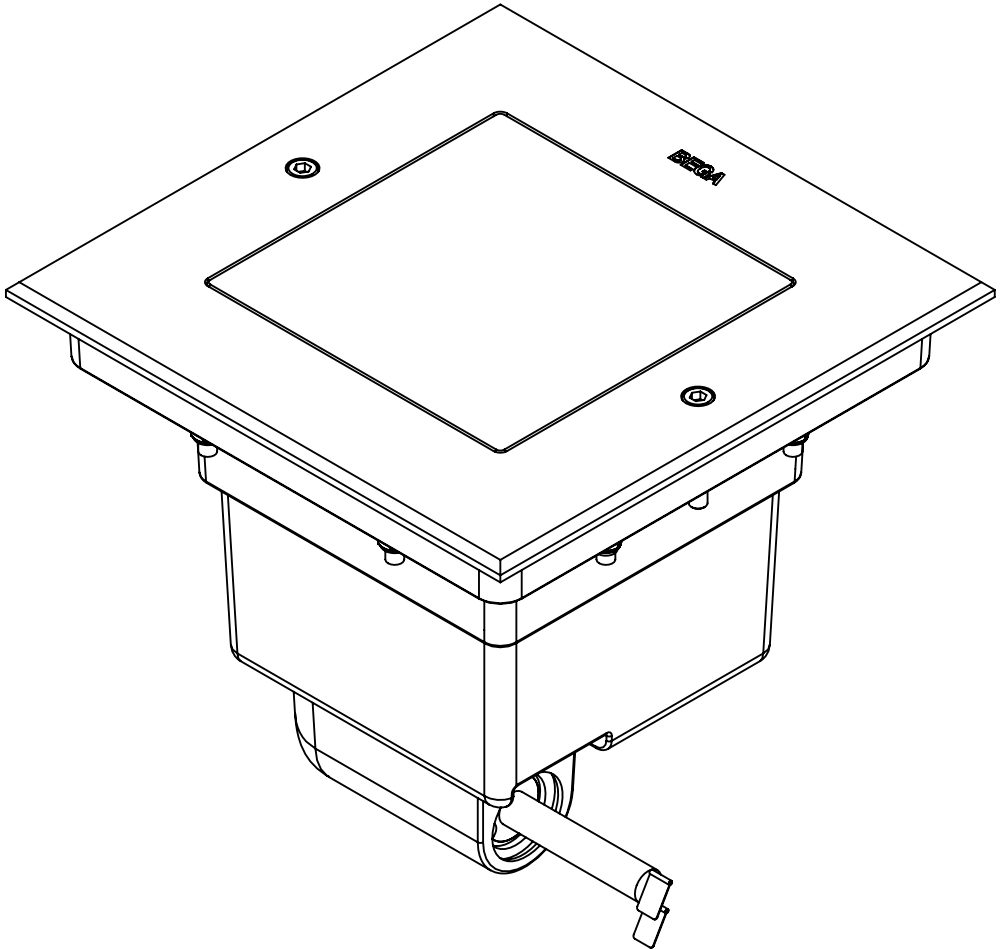

- NOTE:
1. INCLUDES KIT #76 - WATERPROOF CONNECTOR KIT
2. INCLUDES BB84286 - INSTALLATION HOUSING

BEGA				
1000 BEGA Way, Carpinteria, California 93013			P (805) 684-0533 - www.bega-us.com	
APPROVED: _____ DATE: _____		DESCRIPTION: IN-GRADE LUMINAIRE - LOCATION LUMINAIRE		
TYPE: _____				
PROPRIETARY AND CONFIDENTIAL THE INFORMATION CONTAINED IN THIS DRAWING IS THE SOLE PROPERTY OF BEGA NORTH AMERICA, INC. ANY REPRODUCTION IN PART OR AS A WHOLE WITHOUT THE WRITTEN PERMISSION OF BEGA NORTH AMERICA, INC. IS PROHIBITED.		SIZE	PART NO.	REV
		B	84286	-
		NOT TO SCALE	05/25/2021	SHEET 1 OF 2

REV	CHANGED BY	DESCRIPTION	DATE

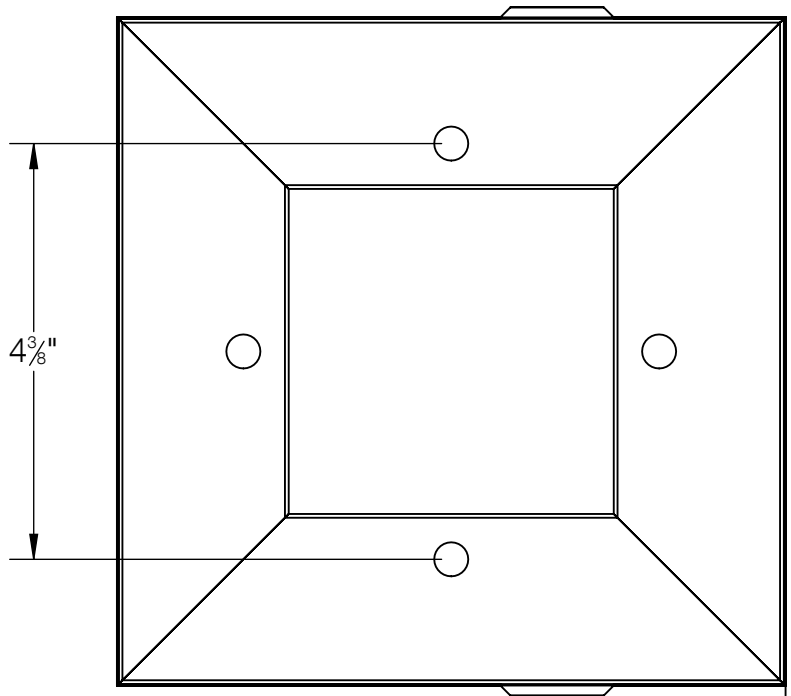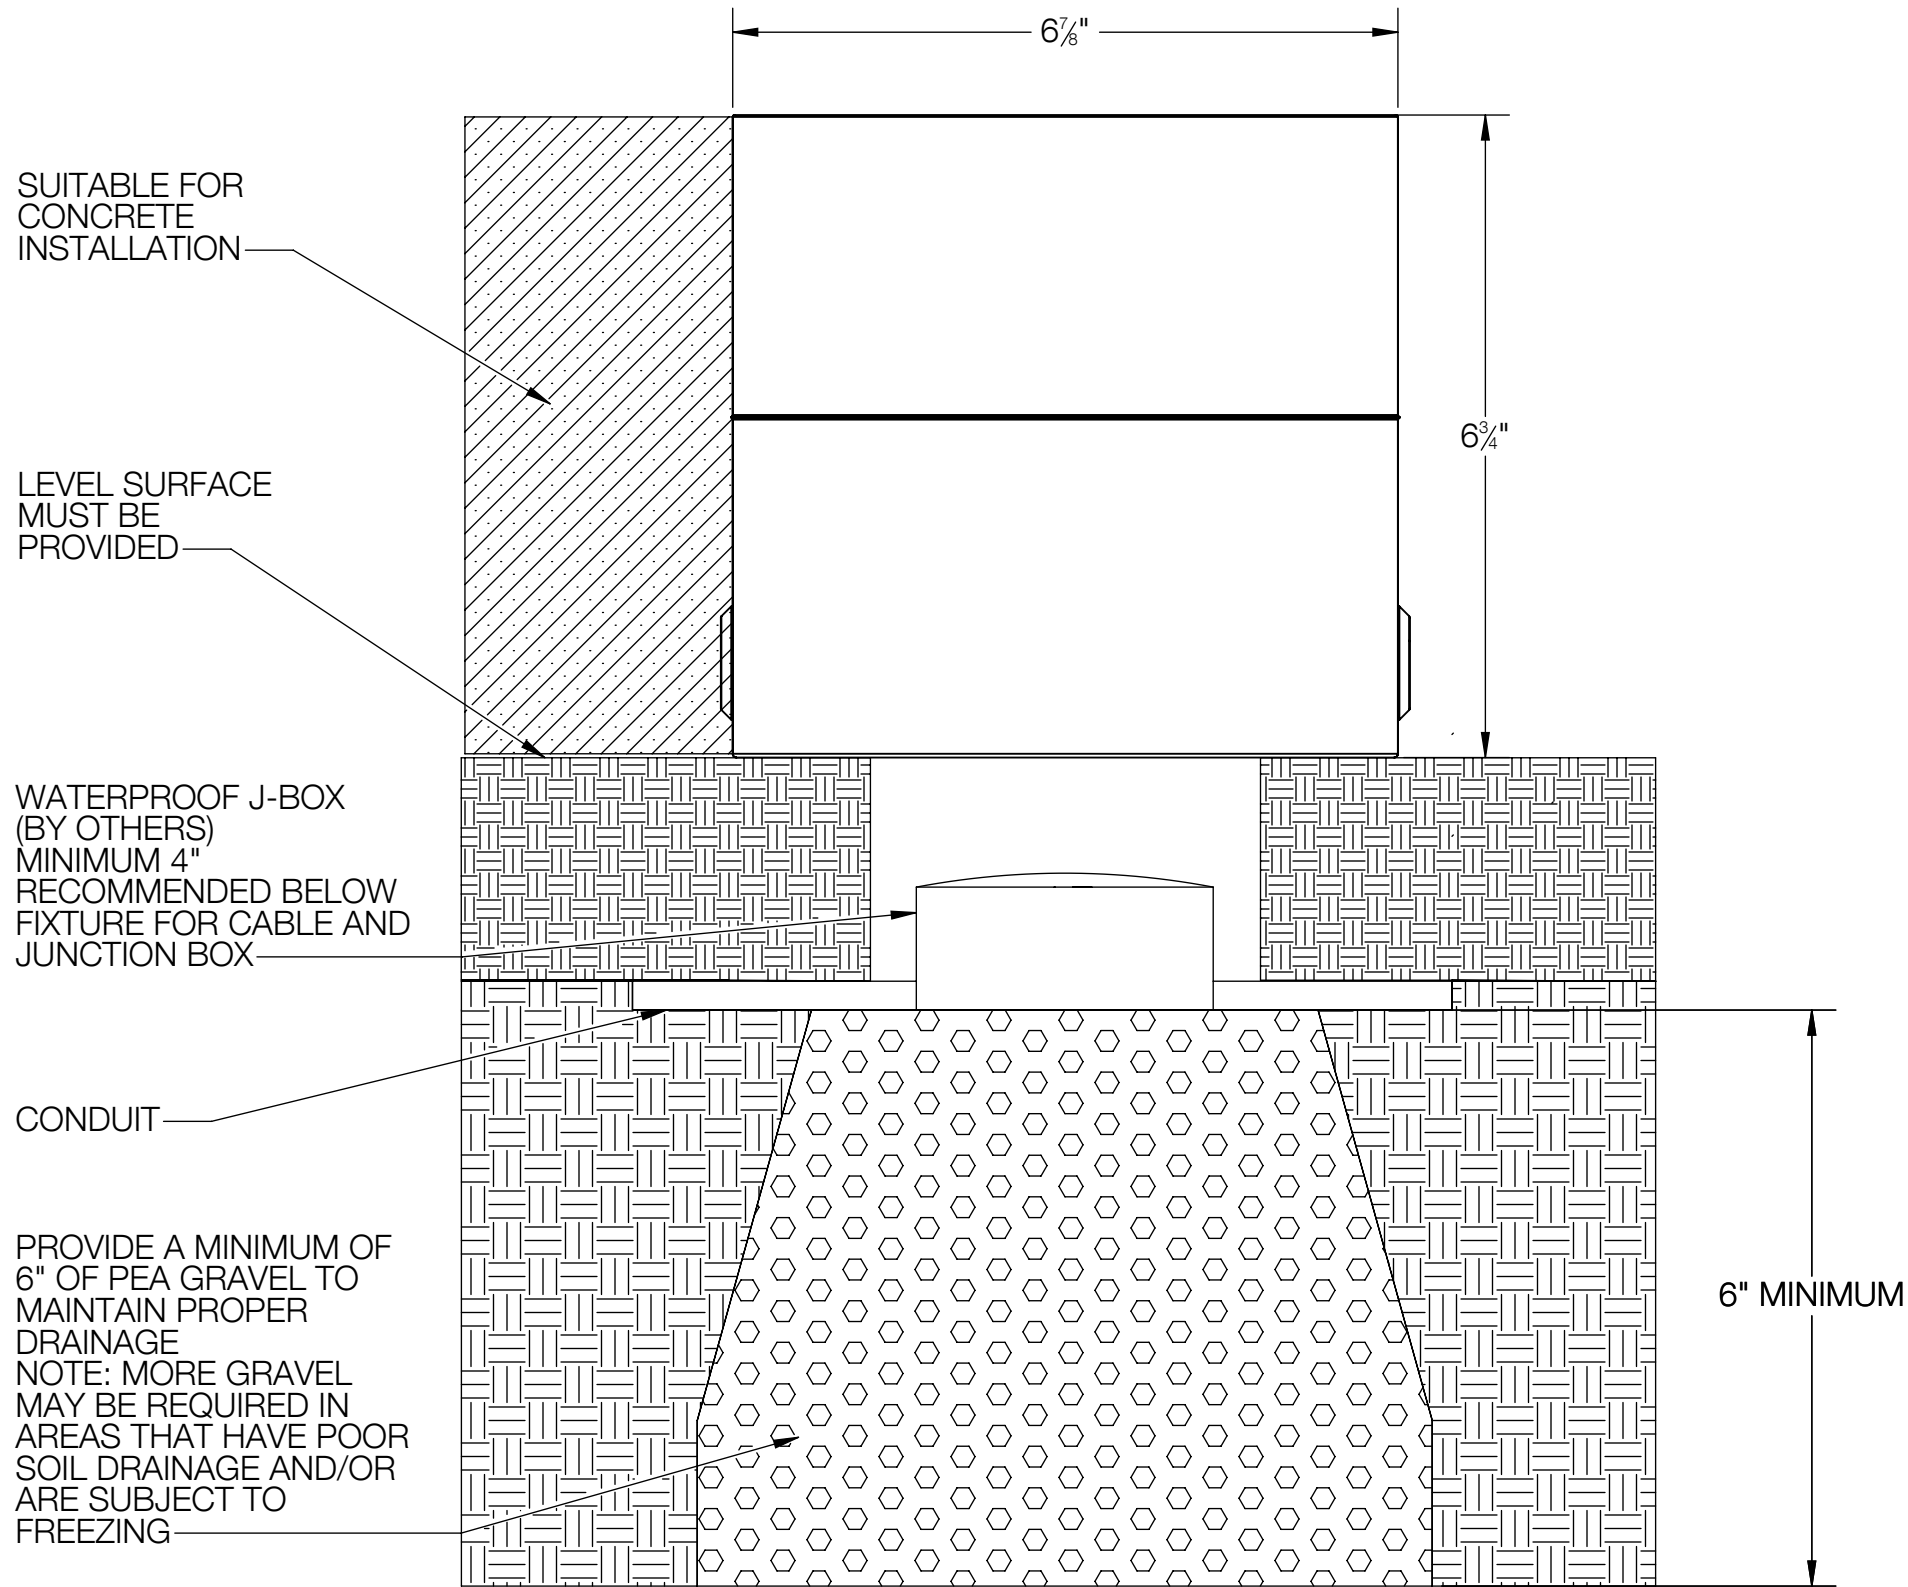

BOTTOM VIEW

BEGA				
1000 BEGA Way, Carpinteria, California 93013			P (805) 684-0533 - www.bega-us.com	
APPROVED: _____ DATE: _____		DESCRIPTION: INSTALLATION HOUSING		
TYPE: _____				
PROPRIETARY AND CONFIDENTIAL THE INFORMATION CONTAINED IN THIS DRAWING IS THE SOLE PROPERTY OF BEGA NORTH AMERICA, INC. ANY REPRODUCTION IN PART OR AS A WHOLE WITHOUT THE WRITTEN PERMISSION OF BEGA NORTH AMERICA, INC. IS PROHIBITED.		SIZE	PART NO.	REV
		B	BB84286	-
		NOT TO SCALE	05/25/2021	SHEET 2 OF 2