
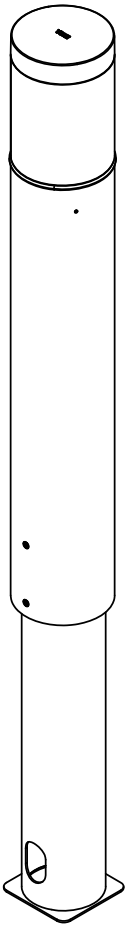


REV	CHANGED BY	DESCRIPTION	DATE

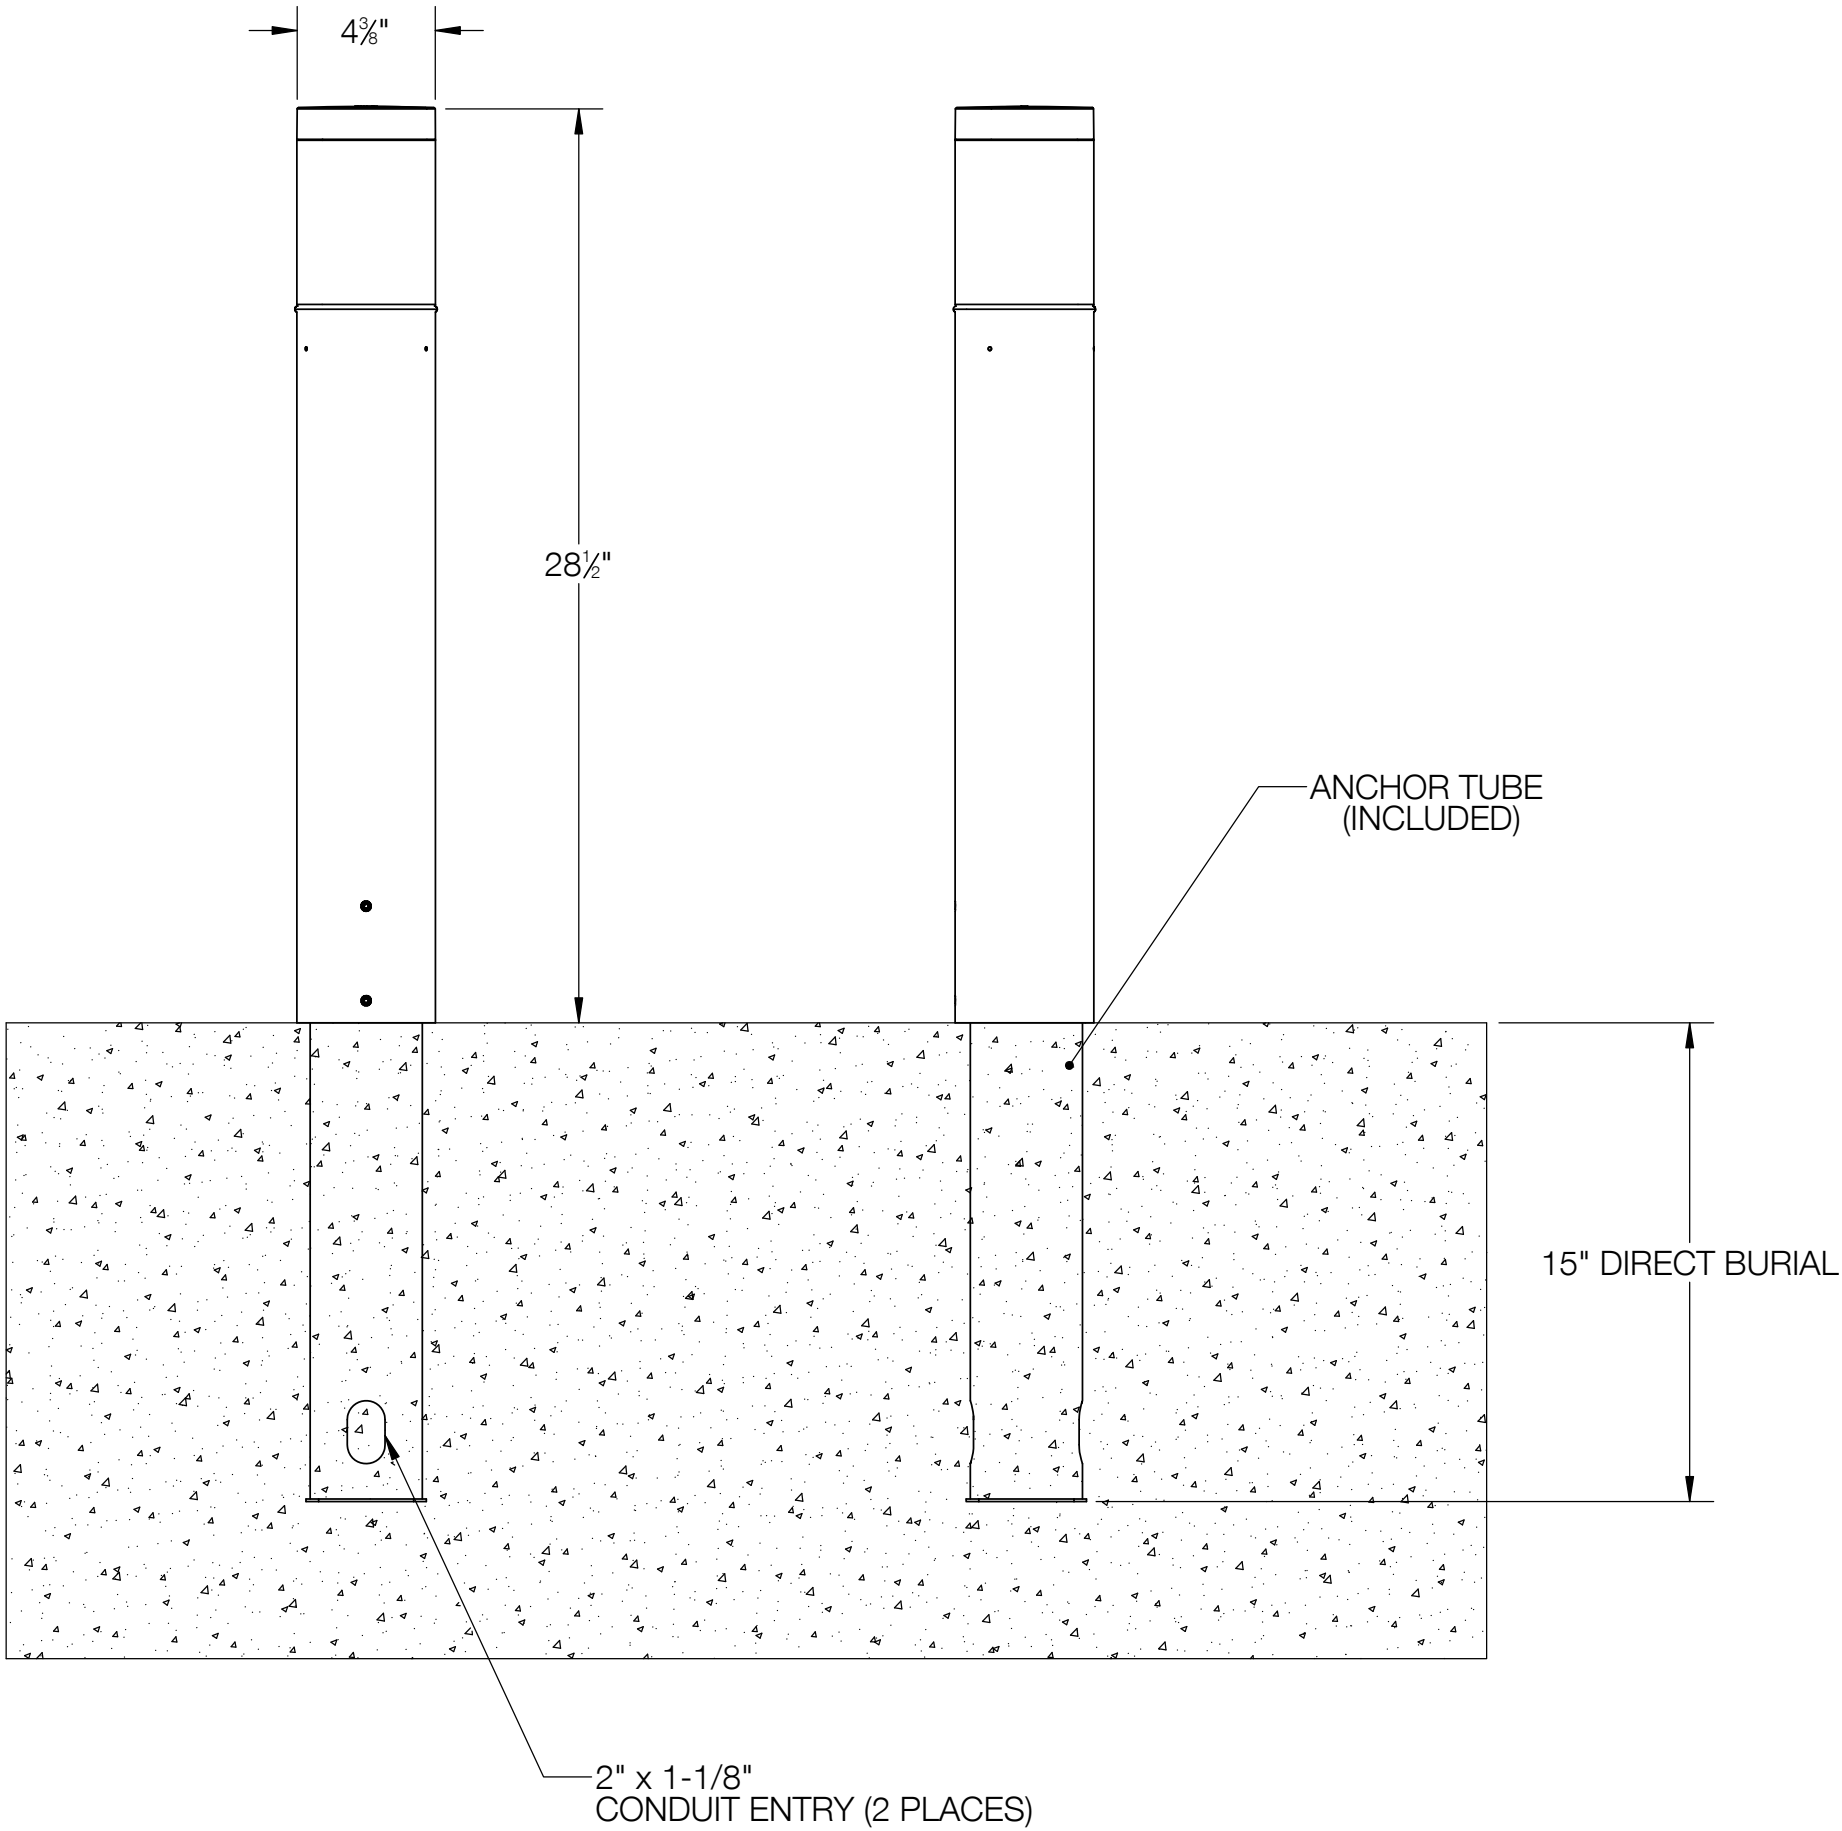

NOTE:
-LUMINAIRE AND ANCHOR TUBE SHIP TOGETHER
-ANCHOR TUBE IS NOT AVAILABLE FOR PRE-SHIP

BEGA			
1000 BEGA Way, Carpinteria, California 93013		P (805) 684-0533 - www.bega-us.com	
APPROVED: _____ DATE: _____		DESCRIPTION: BOLLARD - DIRECT BURIAL	
TYPE: _____			
PROPRIETARY AND CONFIDENTIAL		SIZE	REV
THE INFORMATION CONTAINED IN THIS DRAWING IS THE SOLE PROPERTY OF BEGA NORTH AMERICA, INC. ANY REPRODUCTION IN PART OR AS A WHOLE WITHOUT THE WRITTEN PERMISSION OF BEGA NORTH AMERICA, INC. IS PROHIBITED.		B	-
		84310	
NOT TO SCALE		9/18/2023	SHEET 1 OF 1