


REV	CHANGED BY	DESCRIPTION	DATE

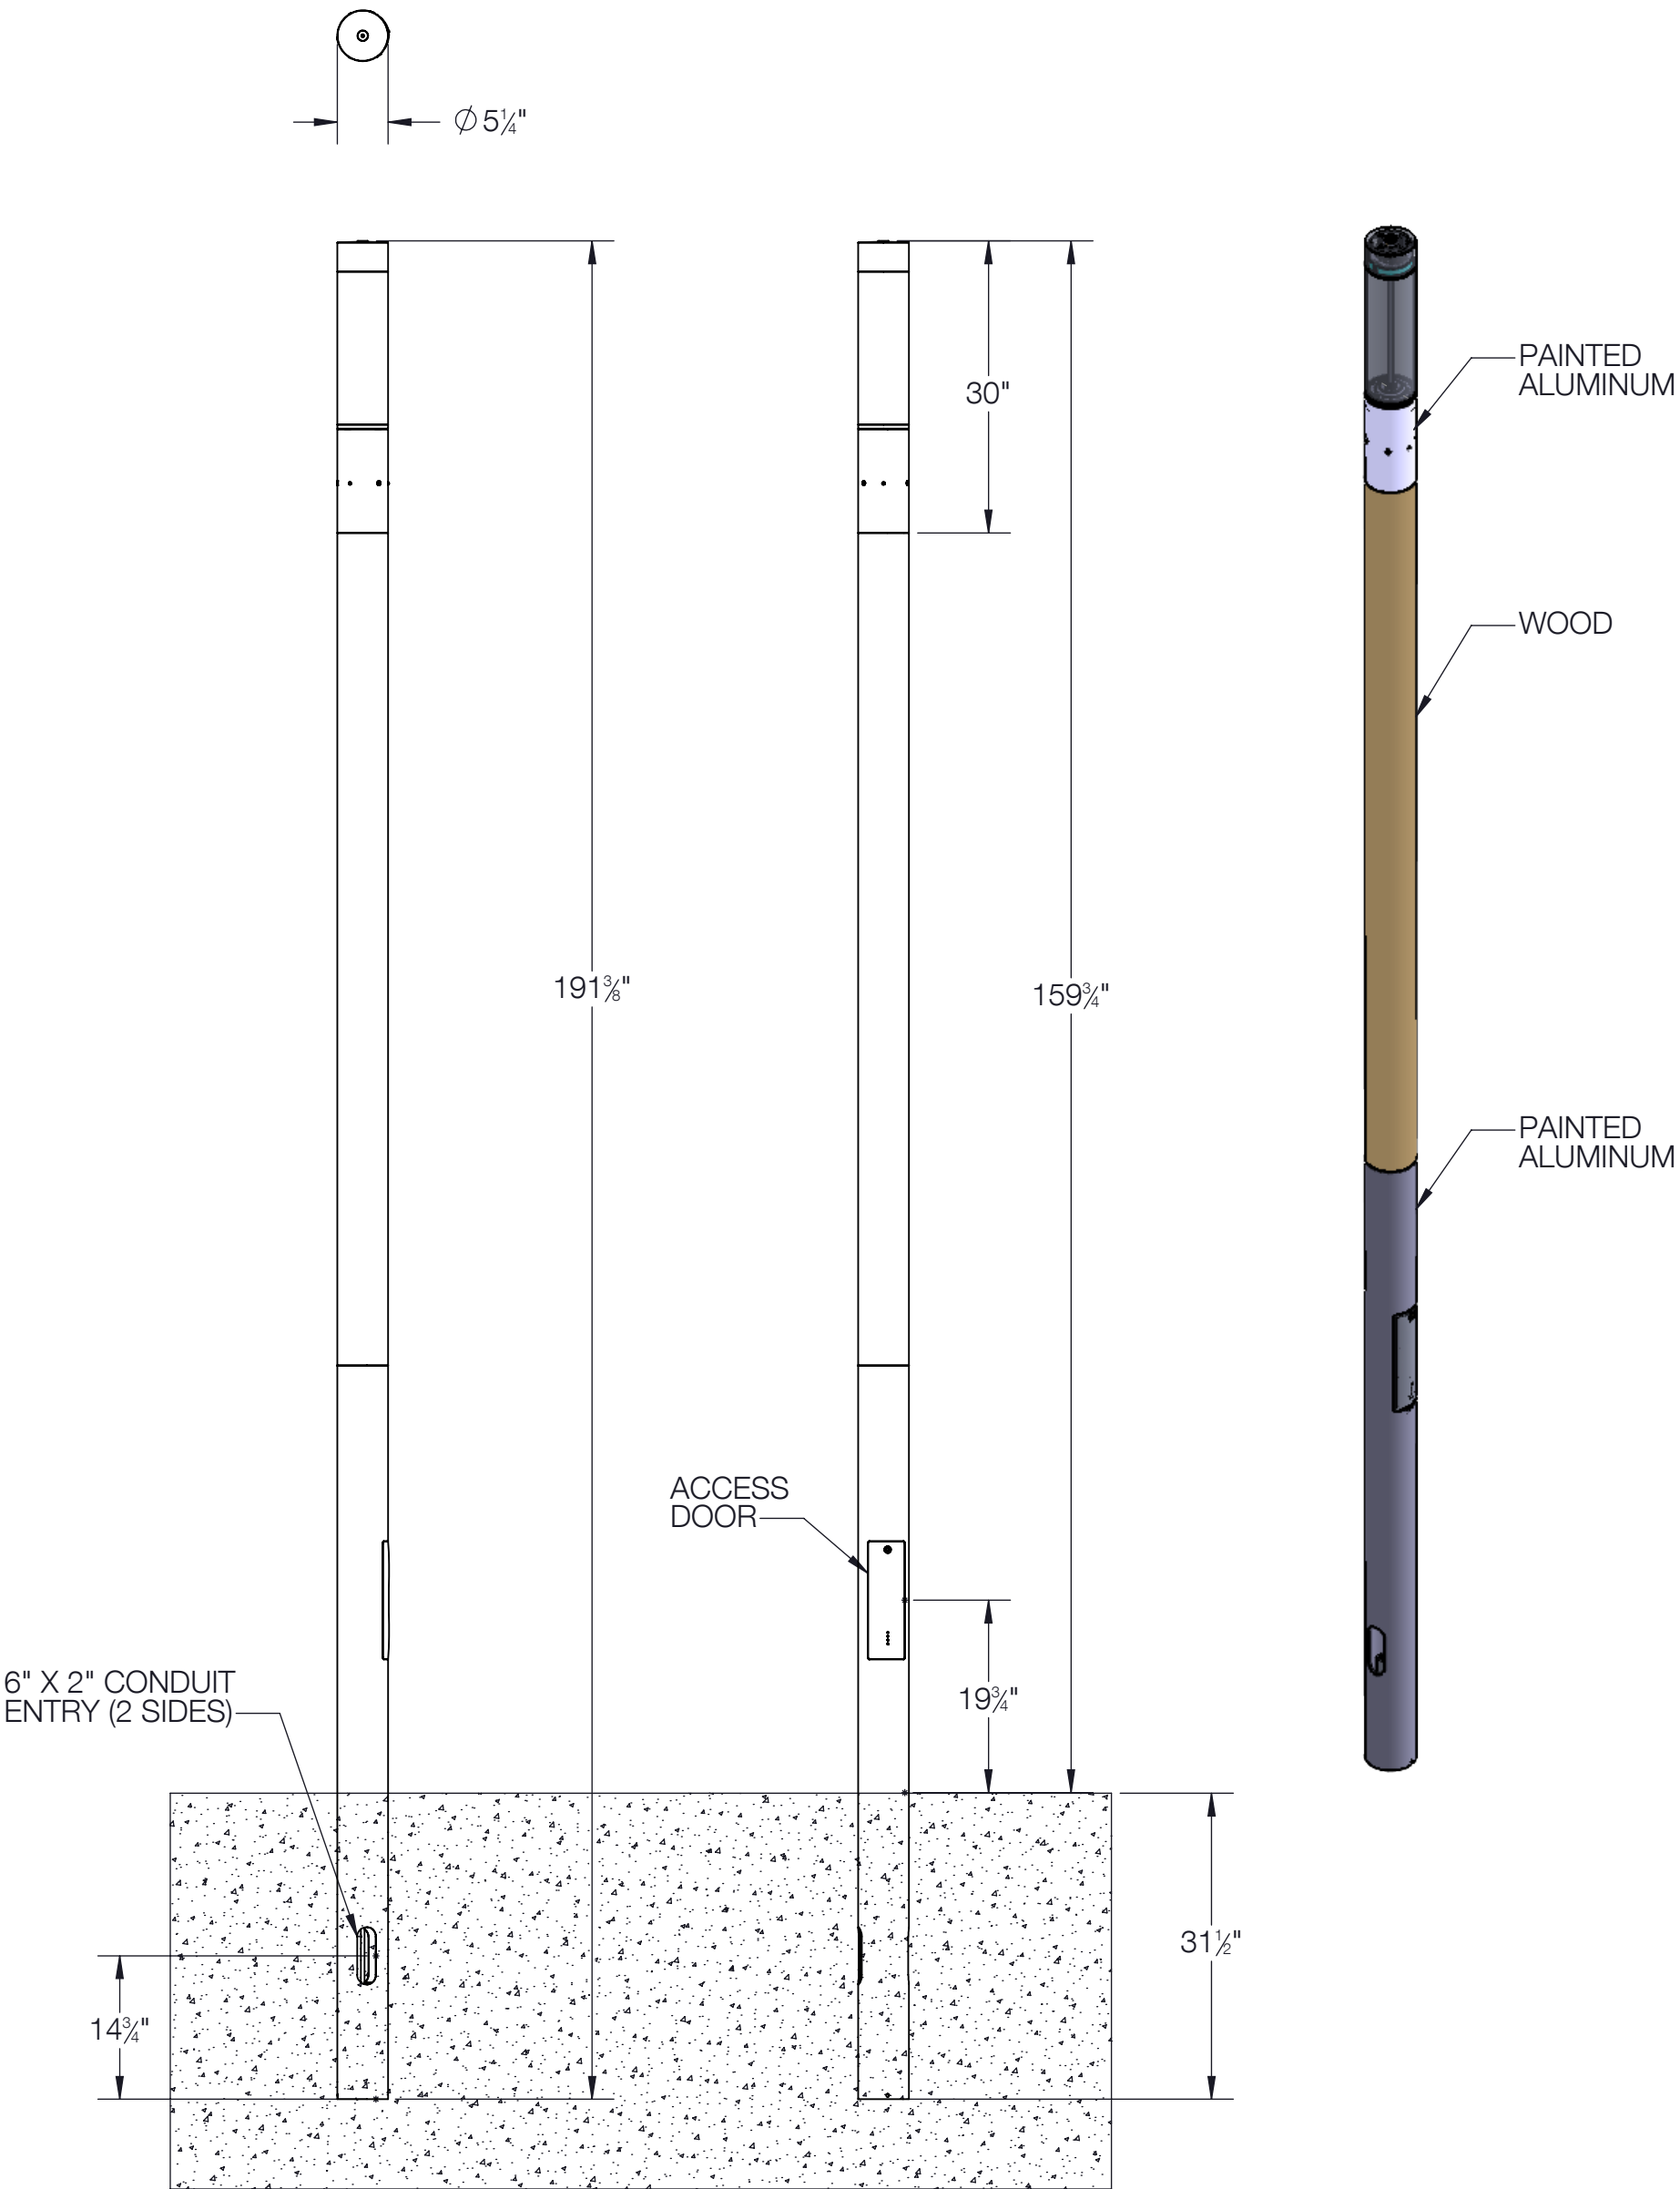

- NOTES:
1. PRODUCT DESIGNED FOR DIRECT BURIAL INSTALLATION ONLY
 2. MINIMUM BURIAL DEPTH 31-1/2"
 3. FIXTURE HEAD IS 360° ROTATABLE ON POLE

BEGA			
1000 BEGA Way, Carpinteria, California 93013		P (805) 684-0533 - www.bega-us.com	
APPROVED: _____ DATE: _____		DESCRIPTION: WOOD BUILDING ELEMENT - ASYMMETRIC	
TYPE: _____		SIZE B	PART NO. 84495
PROPRIETARY AND CONFIDENTIAL THE INFORMATION CONTAINED IN THIS DRAWING IS THE SOLE PROPERTY OF BEGA NORTH AMERICA, INC. ANY REPRODUCTION IN PART OR AS A WHOLE WITHOUT THE WRITTEN PERMISSION OF BEGA NORTH AMERICA, INC. IS PROHIBITED.		REV -	NOT TO SCALE
		11/1/2022	SHEET 1 OF 1