



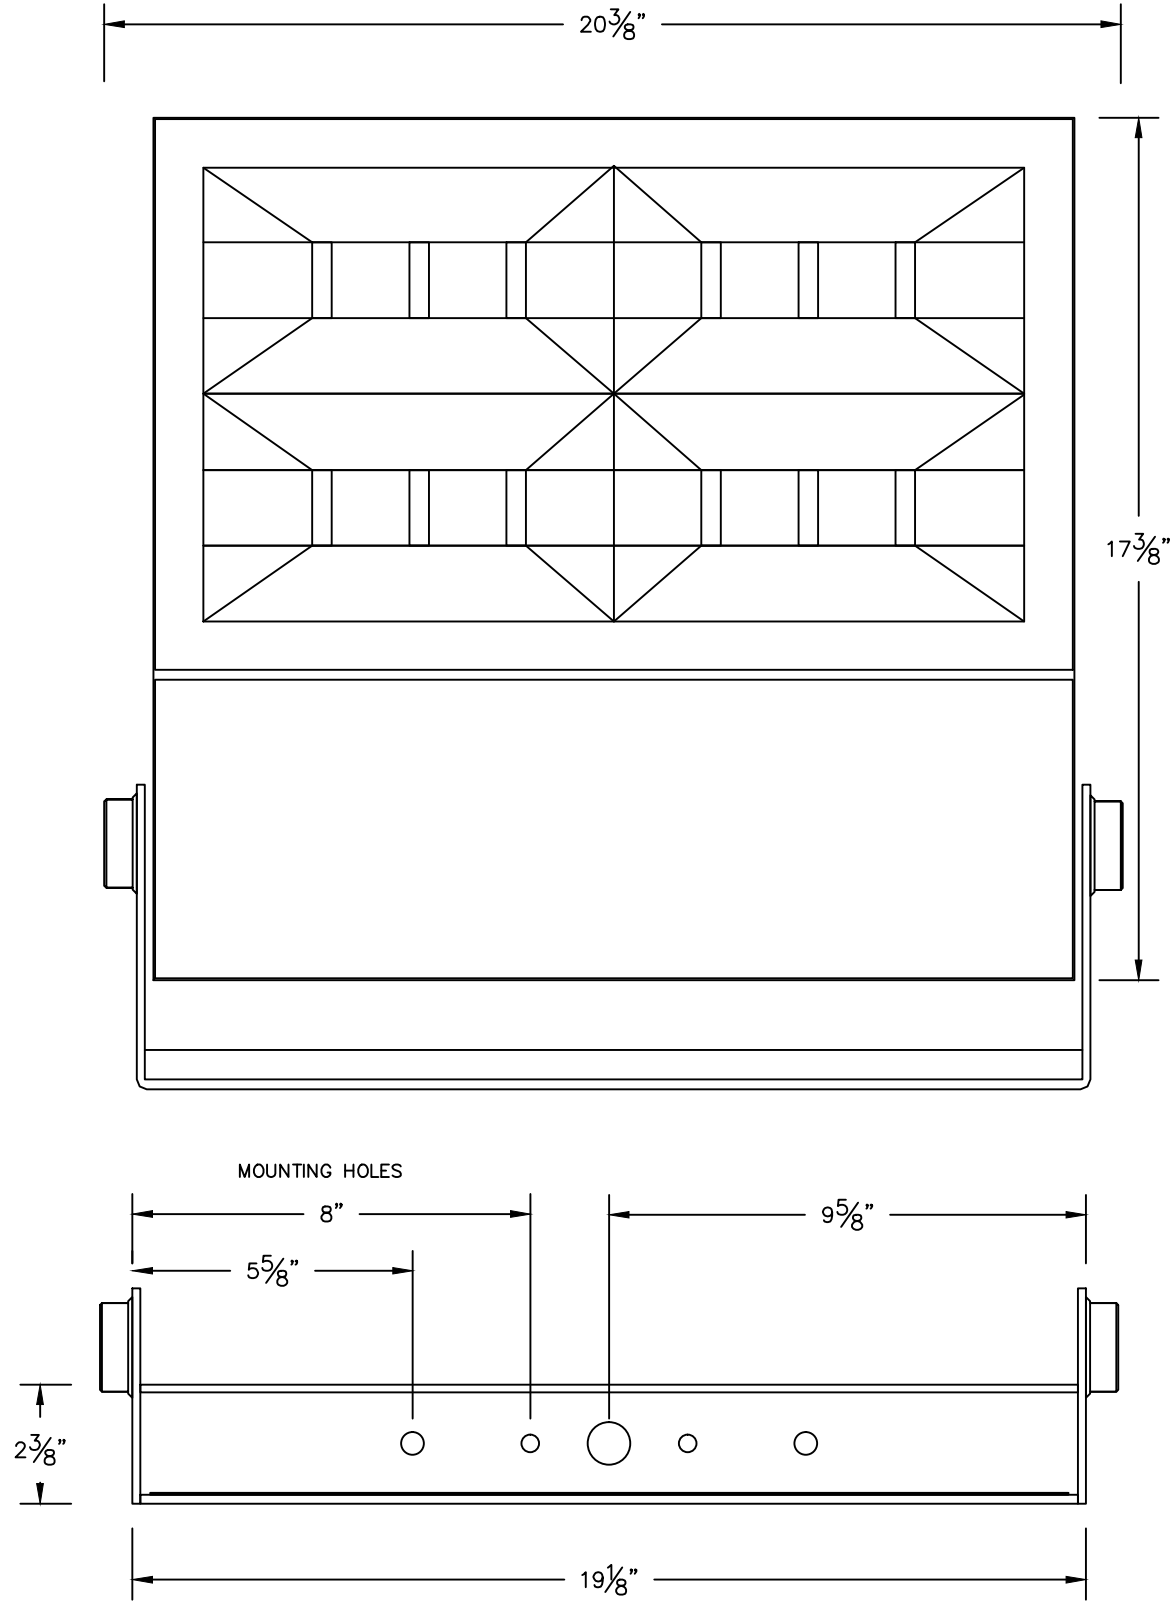

NOTE: FACADE FLOODLIGHT LUMINAIRE # 84 502 – SEE SPECIFICATIONS

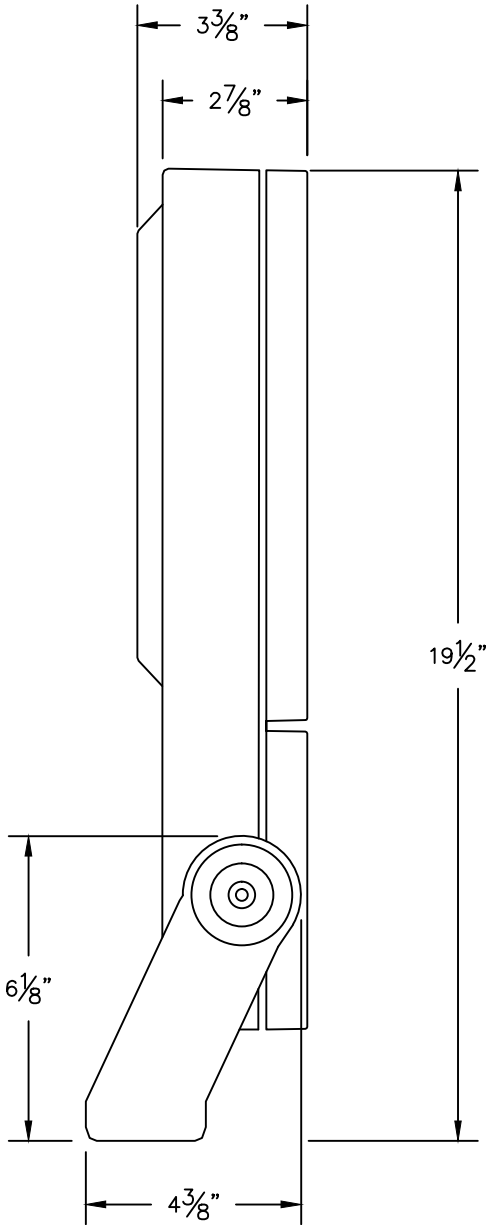

TYPE: _____

SUBMITTAL APPROVAL

APPROVED BY: _____ DATE: _____

SIGNED: _____ DATE: _____

REV.	DATE	DESCRIPTION
------	------	-------------

CAT NO.: 84 502

PROJECT: -

LOCATION: -

DRAWN: AG DATE: 12/14/2018 FILE NAME: 84502.dxf

BEGA

1000 Bega Way
Carpinteria, Ca. 93013
(805) 684-0533