



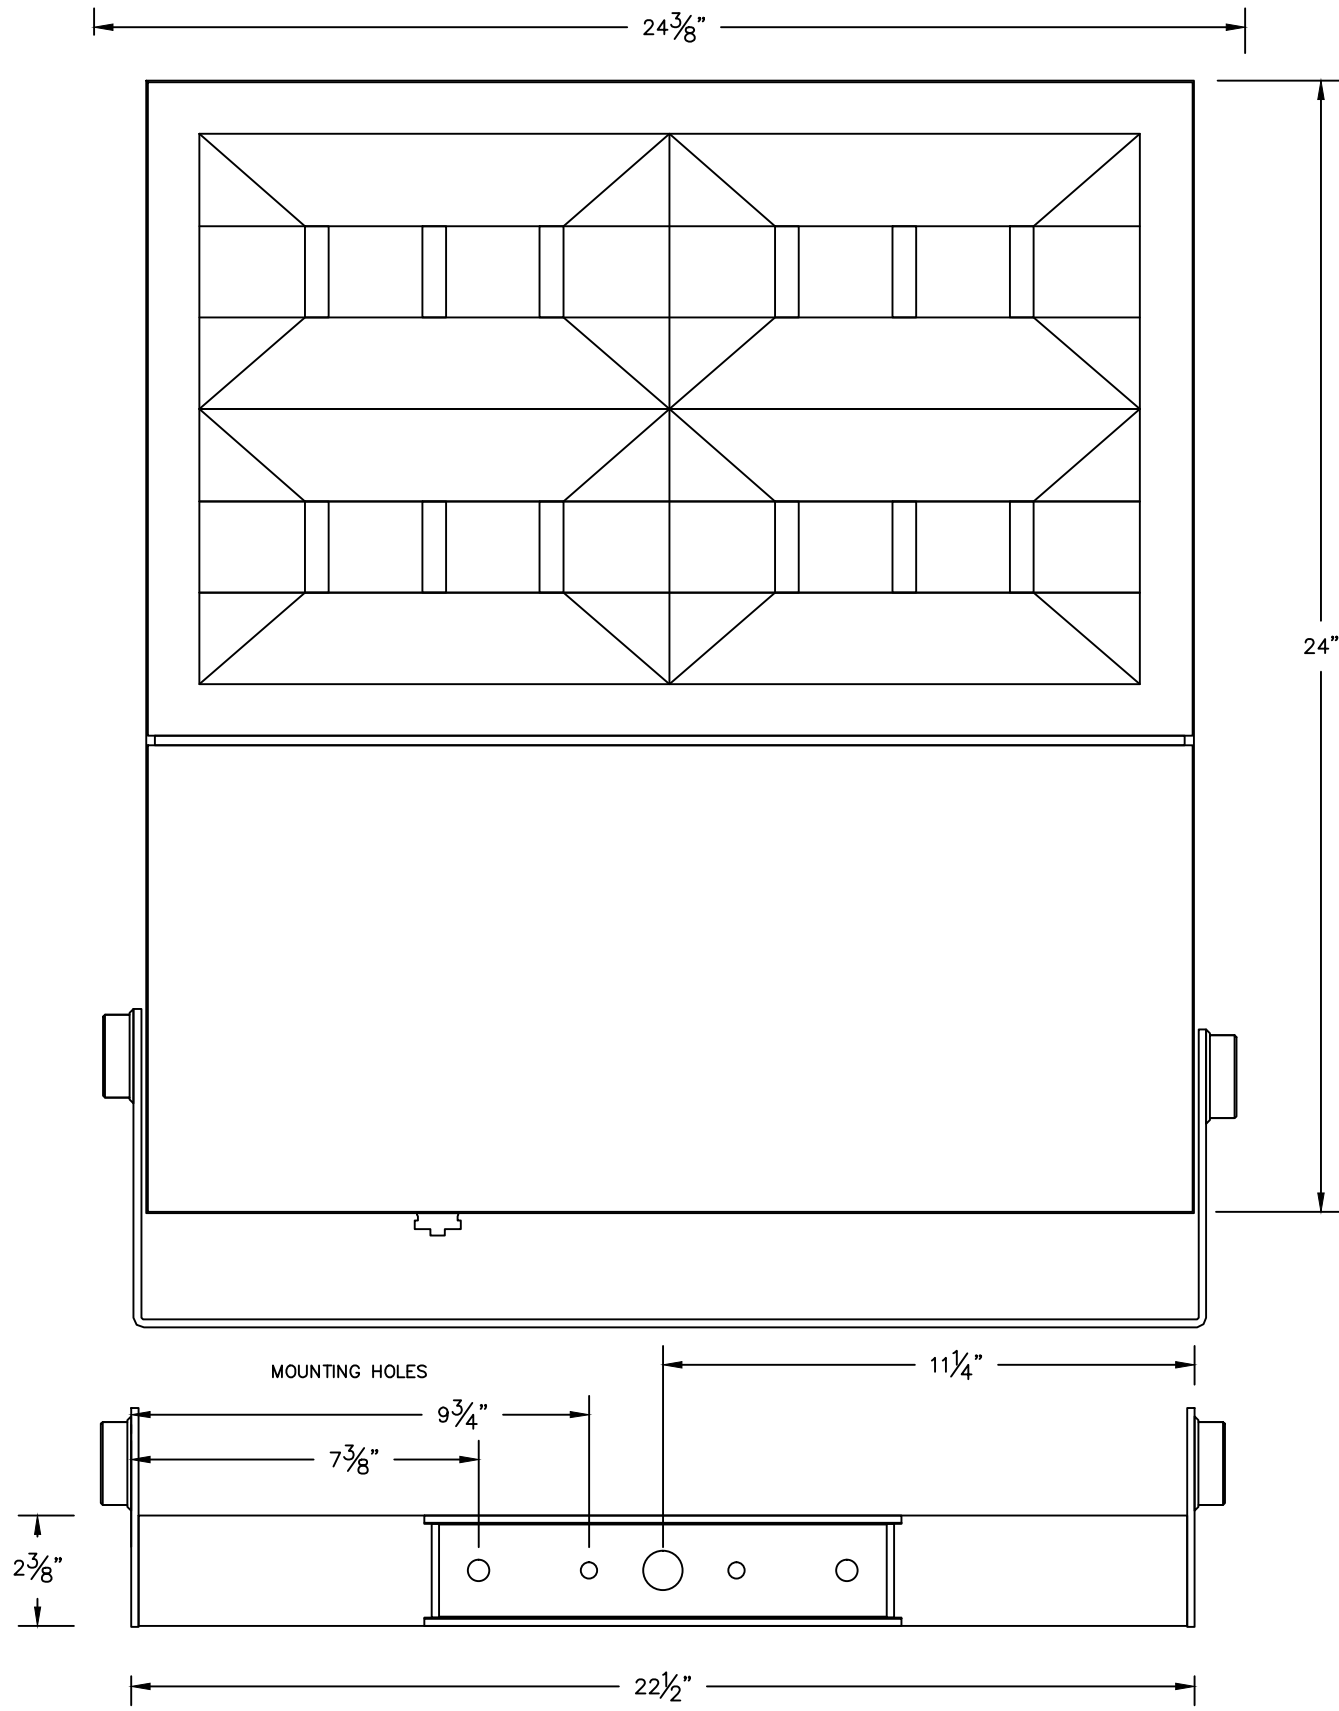

NOTE: FACADE FLOODLIGHT LUMINAIRE # 84 503 – SEE SPECIFICATIONS

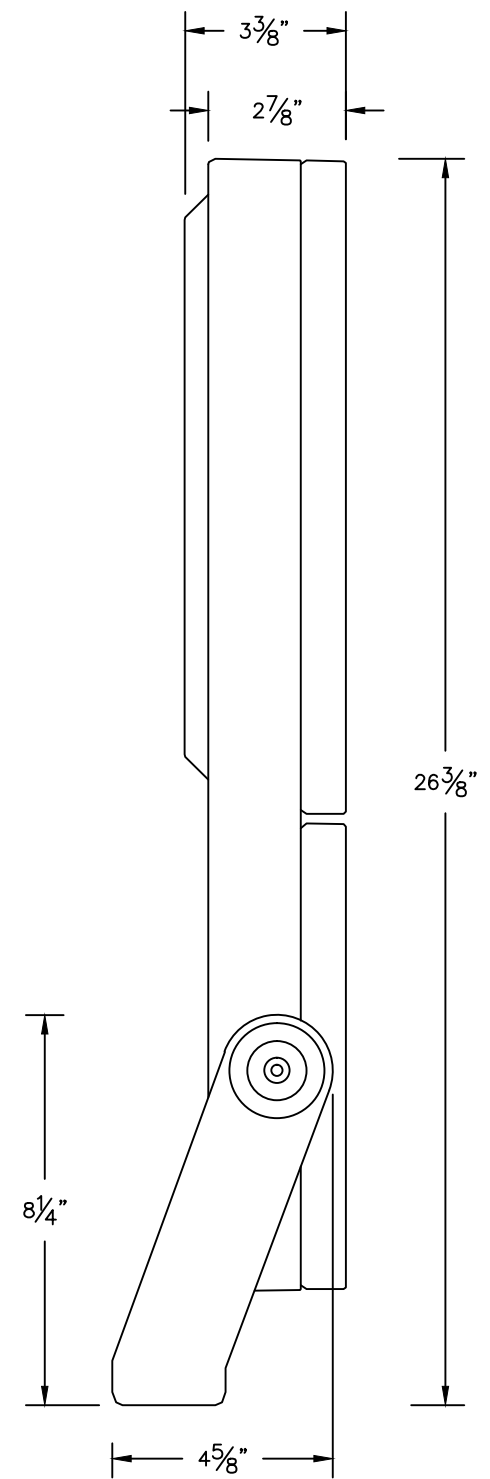

TYPE: _____

SUBMITTAL APPROVAL

APPROVED BY: _____ DATE: _____

SIGNED: _____

REV.	DATE	DESCRIPTION

CAT NO.: 84 503

PROJECT: -

LOCATION: -

DRAWN: AG

DATE: 12/14/2018 FILE NAME: 84503.dxf

BEGA

1000 Bega Way
Carpinteria, Ca. 93013
(805) 684-0533