

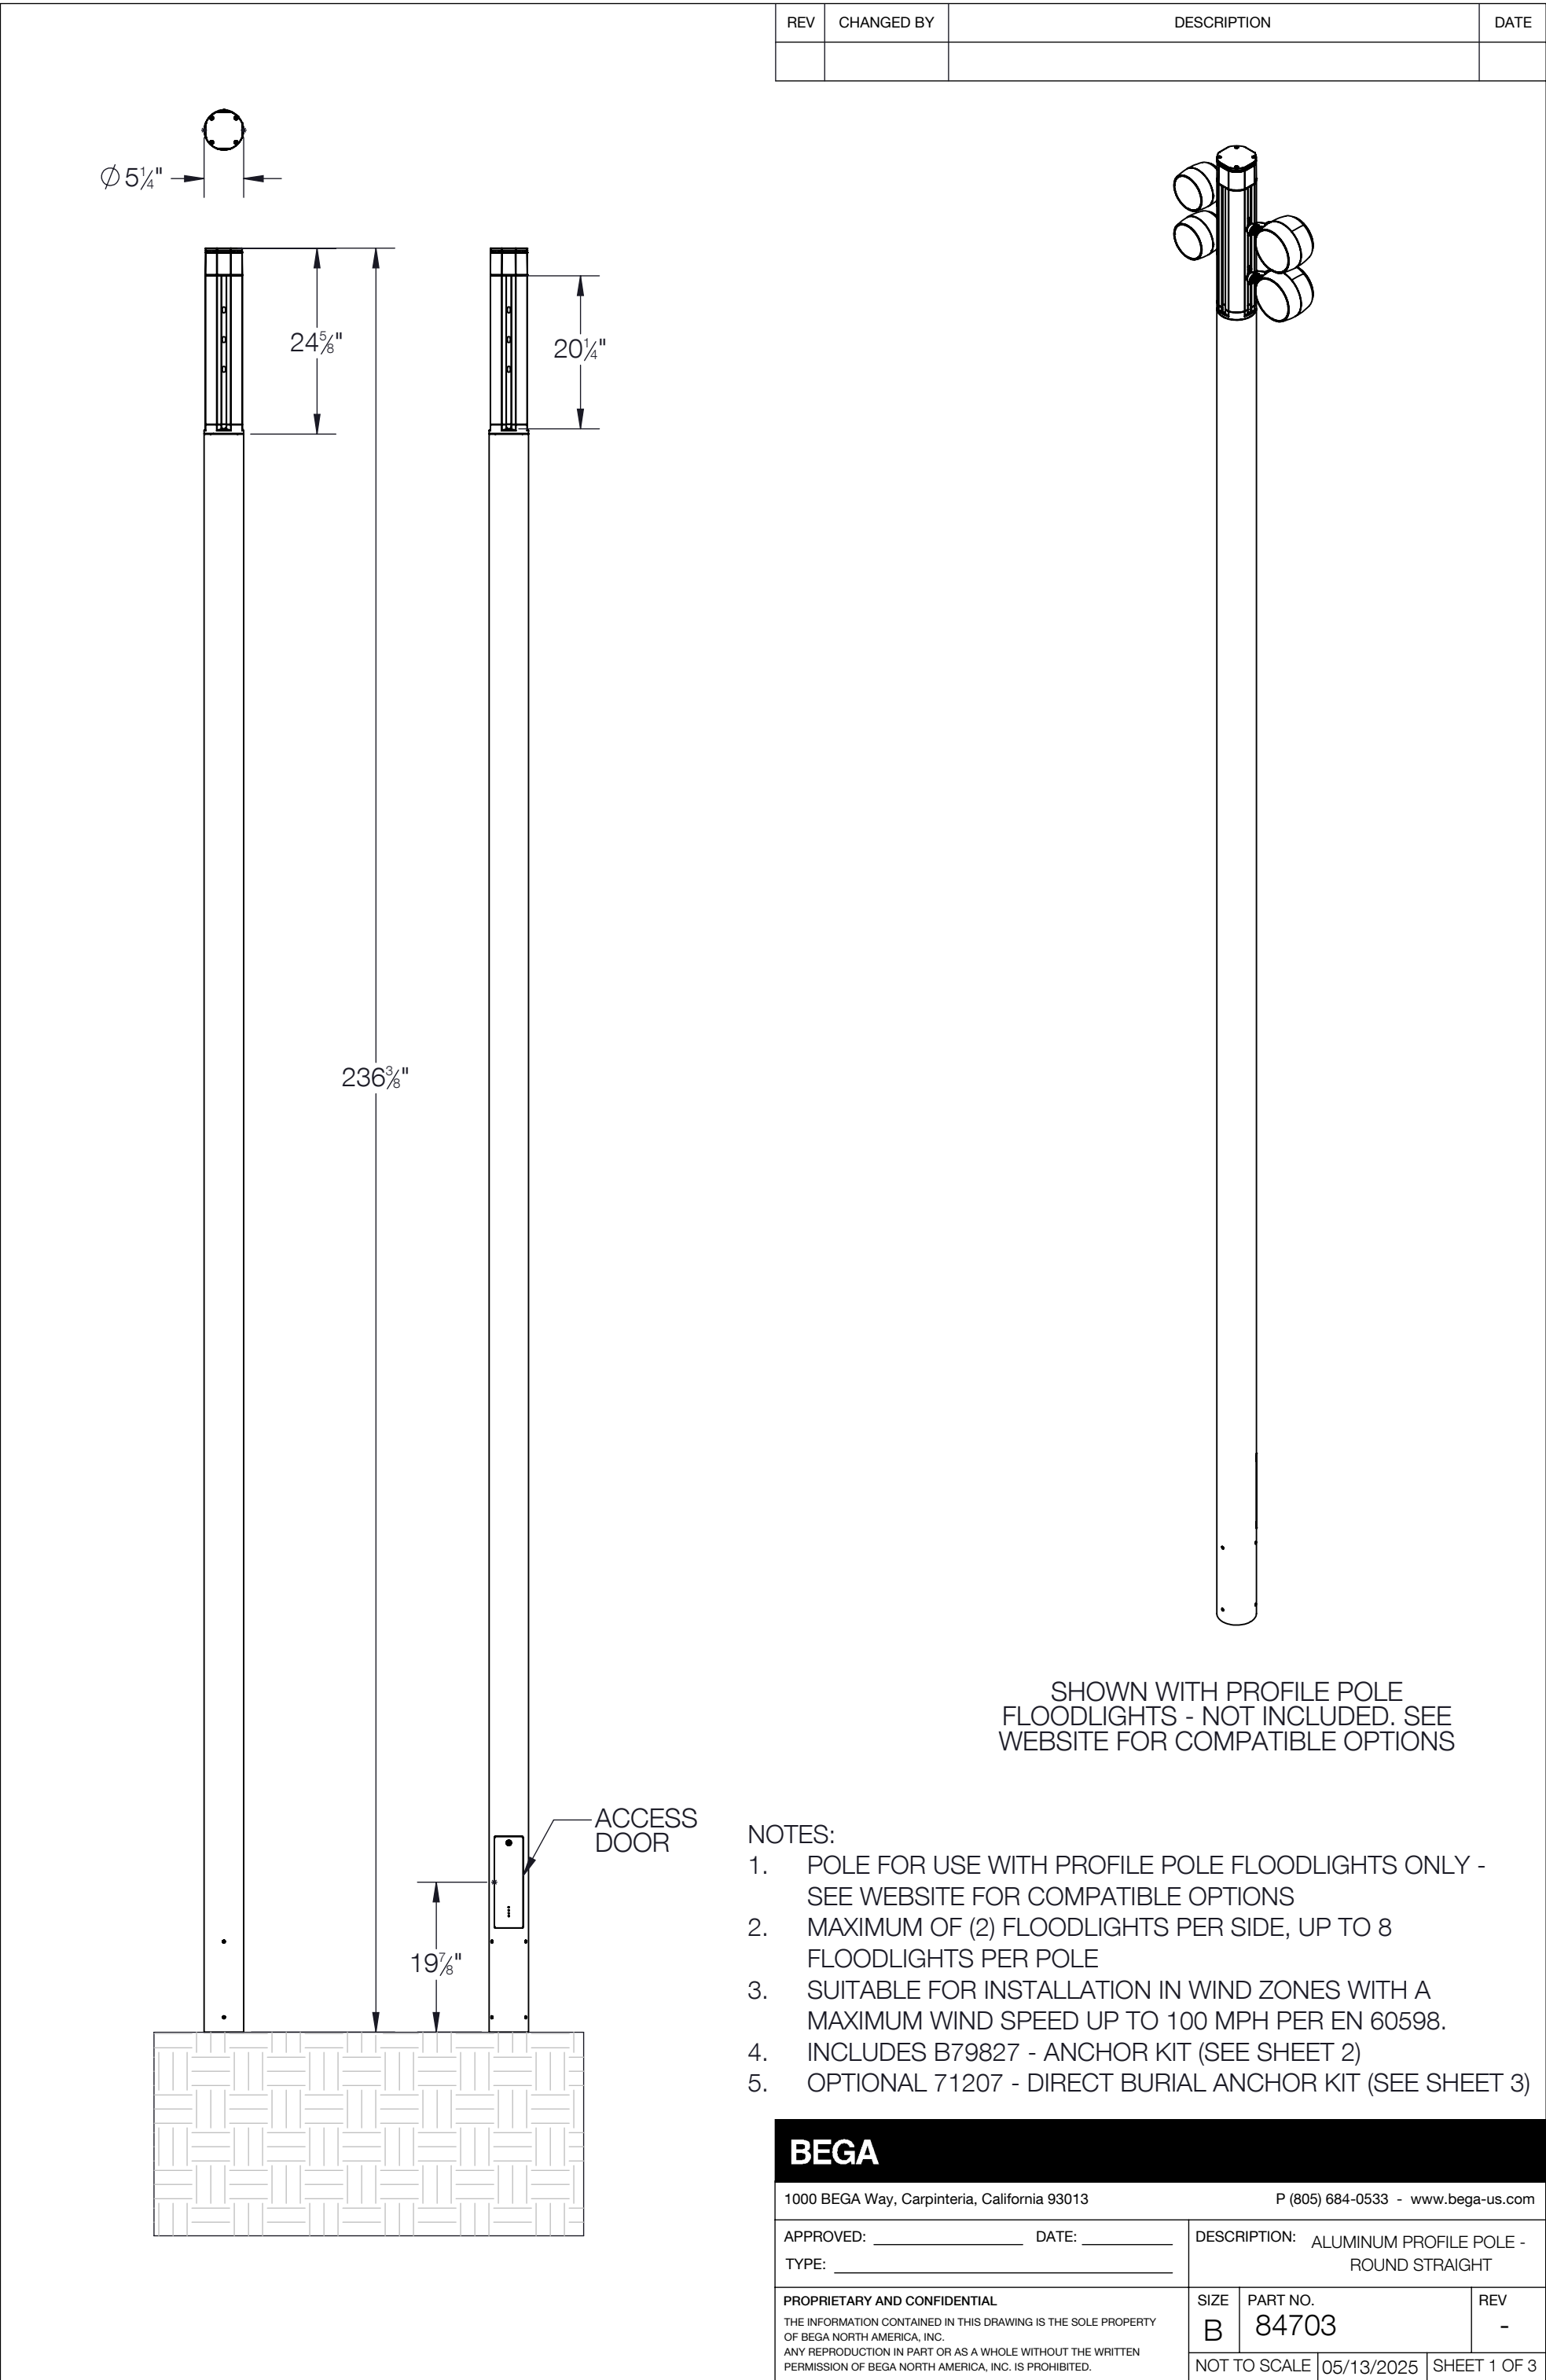
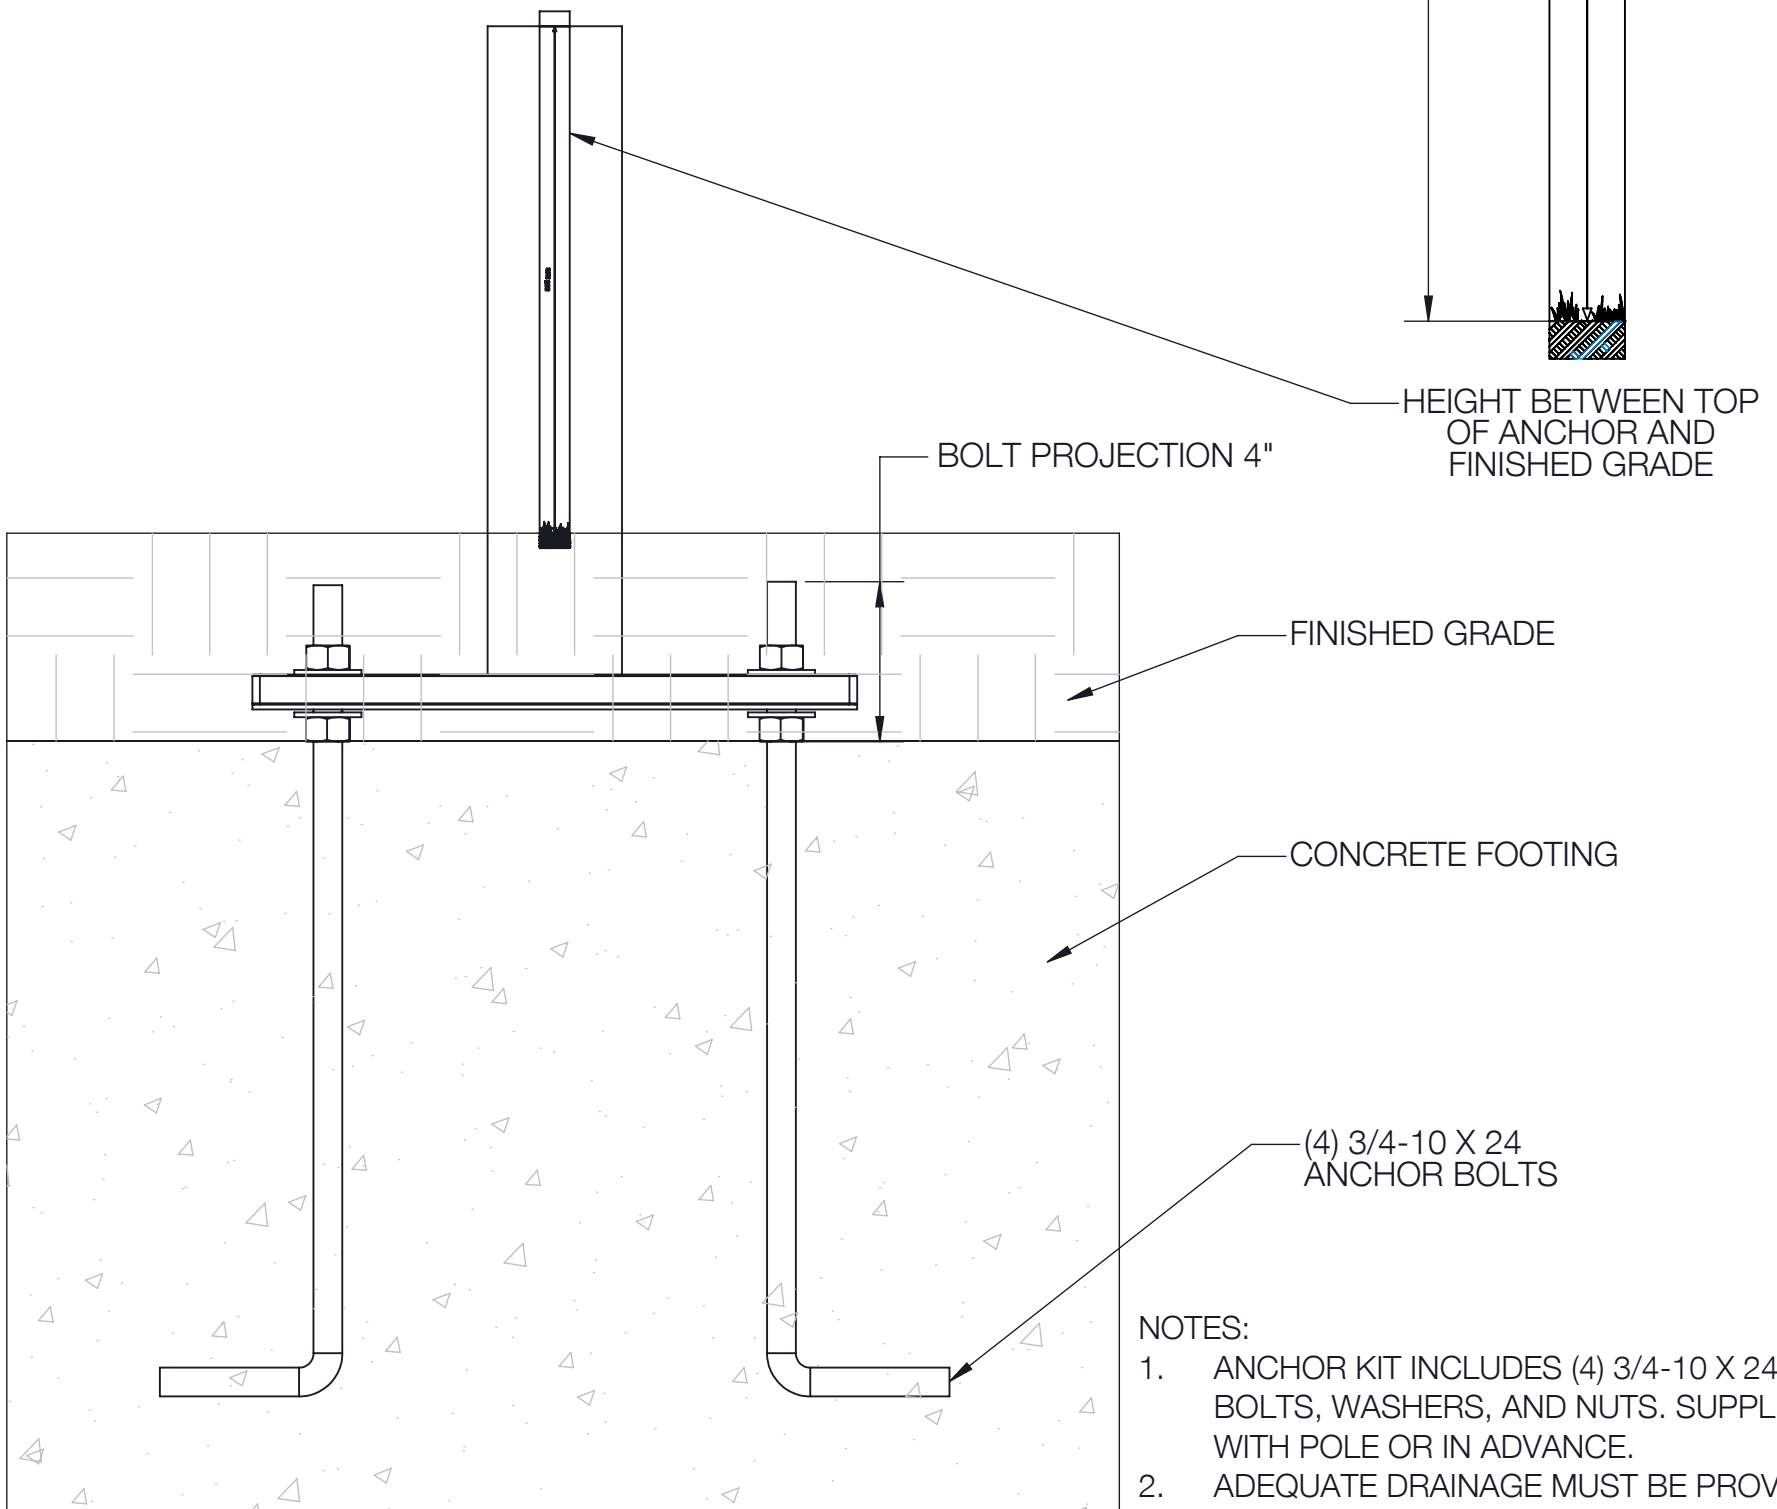


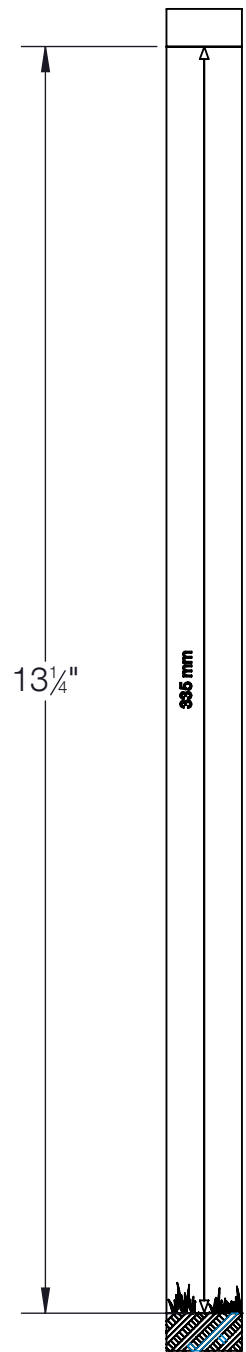


REV	CHANGED BY	DESCRIPTION	DATE

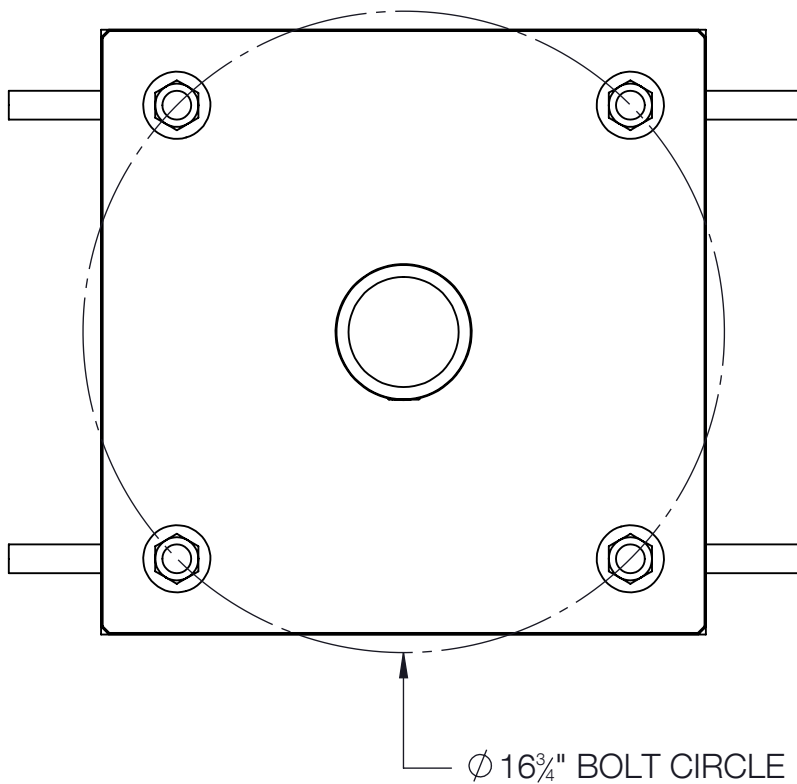


BEGA			
1000 BEGA Way, Carpinteria, California 93013		P (805) 684-0533 - www.bega-us.com	
APPROVED: _____ DATE: _____		DESCRIPTION: ANCHORAGE KIT	
TYPE: _____		SIZE B	PART NO. 79827
PROPRIETARY AND CONFIDENTIAL		NOT TO SCALE	REV -
THE INFORMATION CONTAINED IN THIS DRAWING IS THE SOLE PROPERTY OF BEGA NORTH AMERICA, INC. ANY REPRODUCTION IN PART OR AS A WHOLE WITHOUT THE WRITTEN PERMISSION OF BEGA NORTH AMERICA, INC. IS PROHIBITED.		05/13/2025	SHEET 2 OF 3

REV	CHANGED BY	DESCRIPTION	DATE

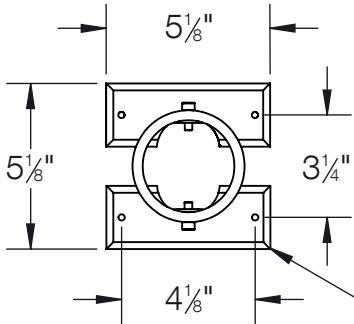

ANCHOR PLATE

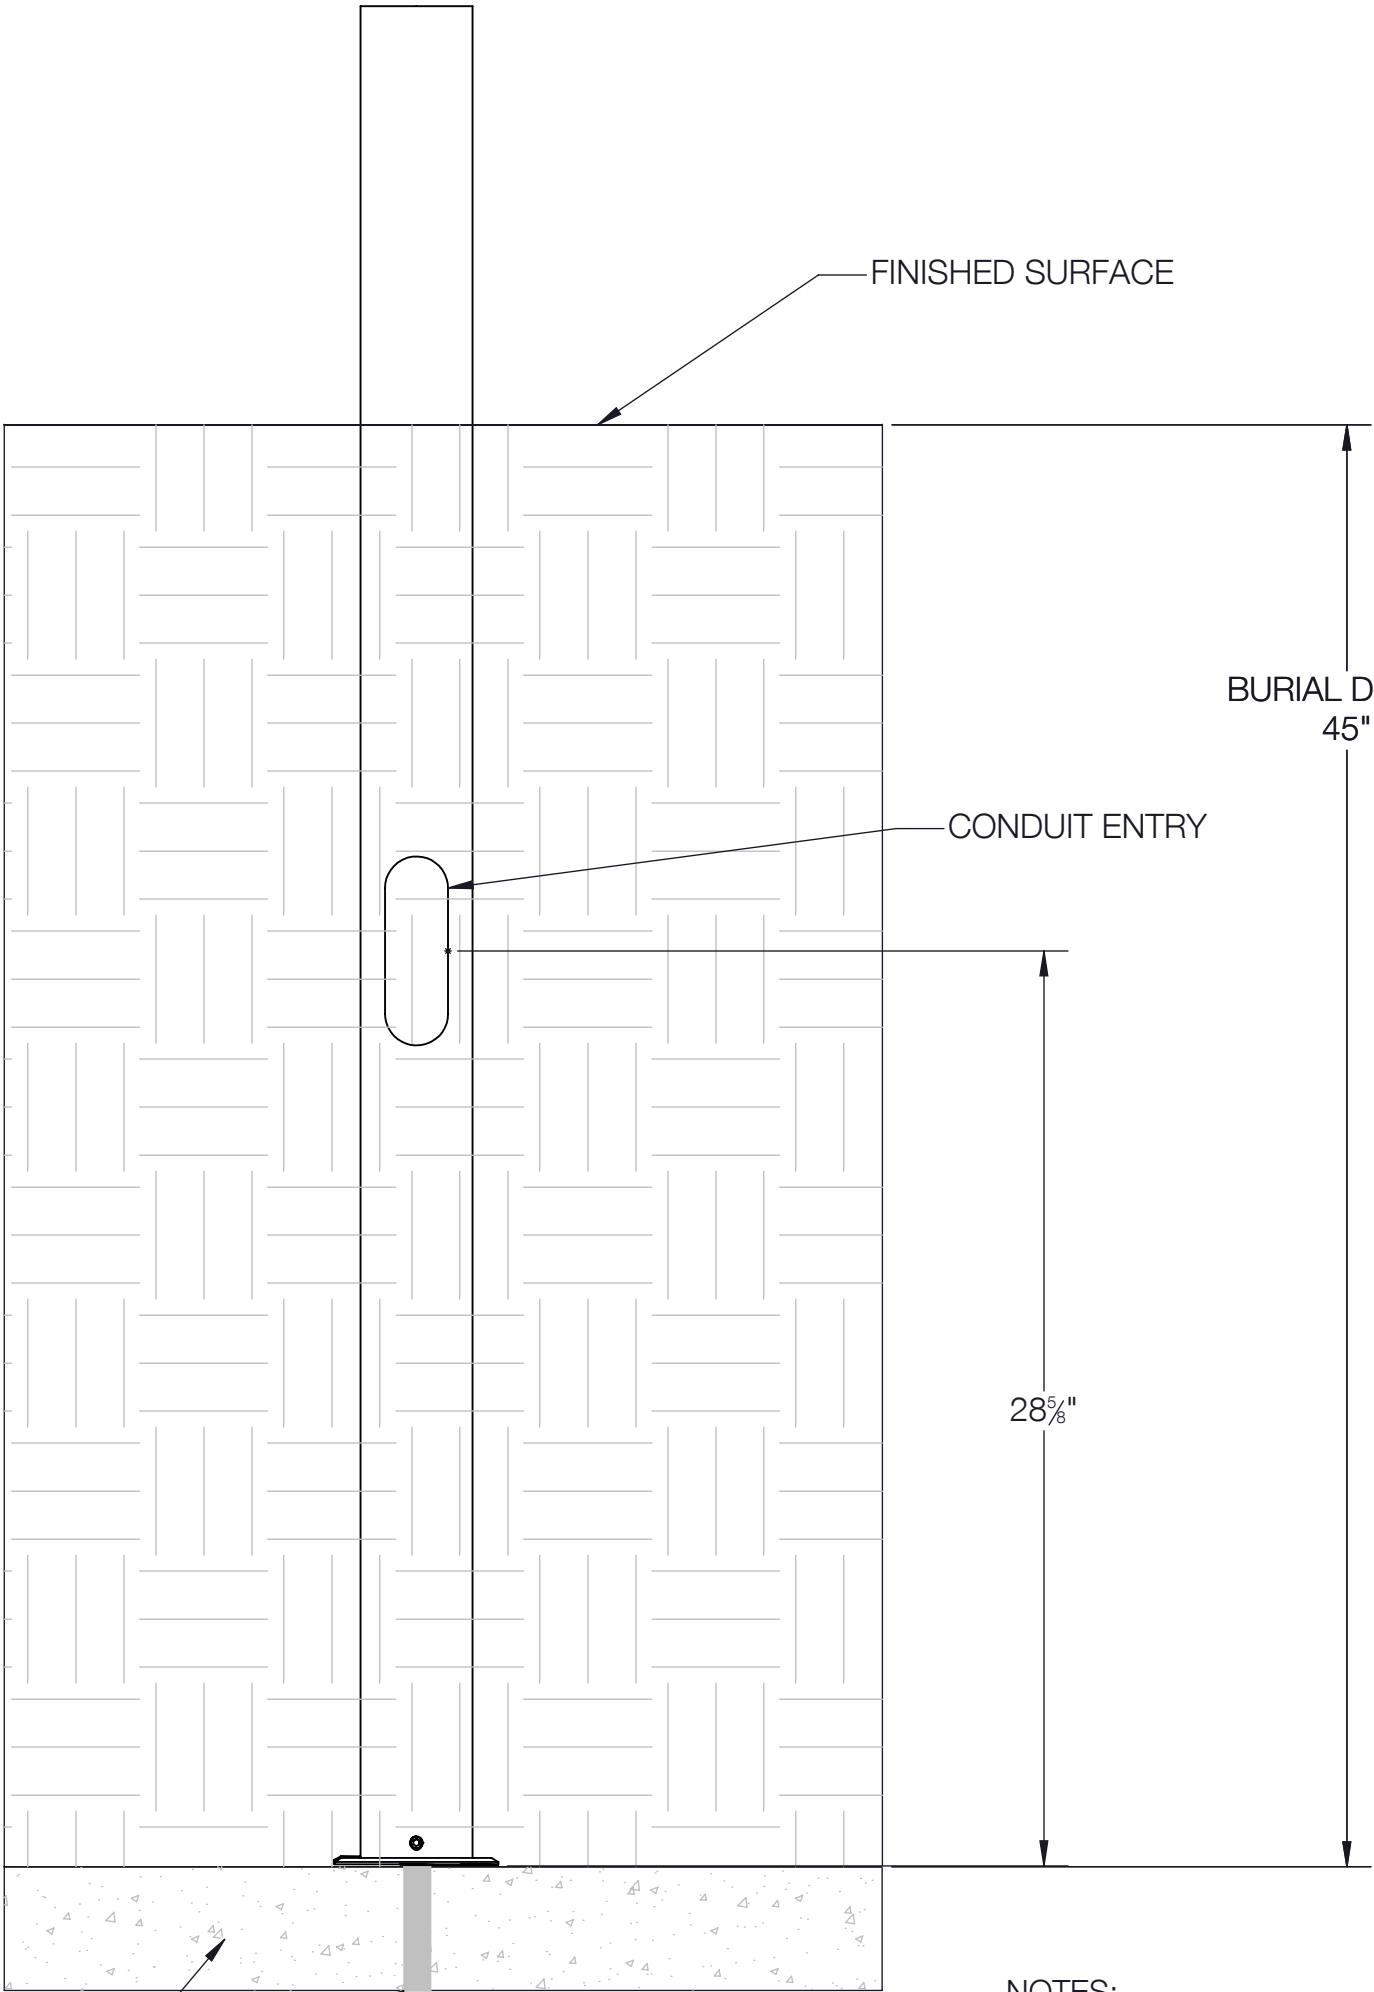

SUB-BASE

DRAINAGE

- NOTES:
- OPTIONAL DIRECT BURIAL ANCHOR KIT - SPECIFY AT TIME OF ORDER

BEGA			
1000 BEGA Way, Carpinteria, California 93013		P (805) 684-0533 - www.bega-us.com	
APPROVED: _____ DATE: _____		DESCRIPTION: DIRECT BURIAL ANCHORAGE KIT	
TYPE: _____			
PROPRIETARY AND CONFIDENTIAL THE INFORMATION CONTAINED IN THIS DRAWING IS THE SOLE PROPERTY OF BEGA NORTH AMERICA, INC. ANY REPRODUCTION IN PART OR AS A WHOLE WITHOUT THE WRITTEN PERMISSION OF BEGA NORTH AMERICA, INC. IS PROHIBITED.		SIZE B	PART NO. 71207
		NOT TO SCALE	REV -
		05/13/2025	SHEET 3 OF 3