
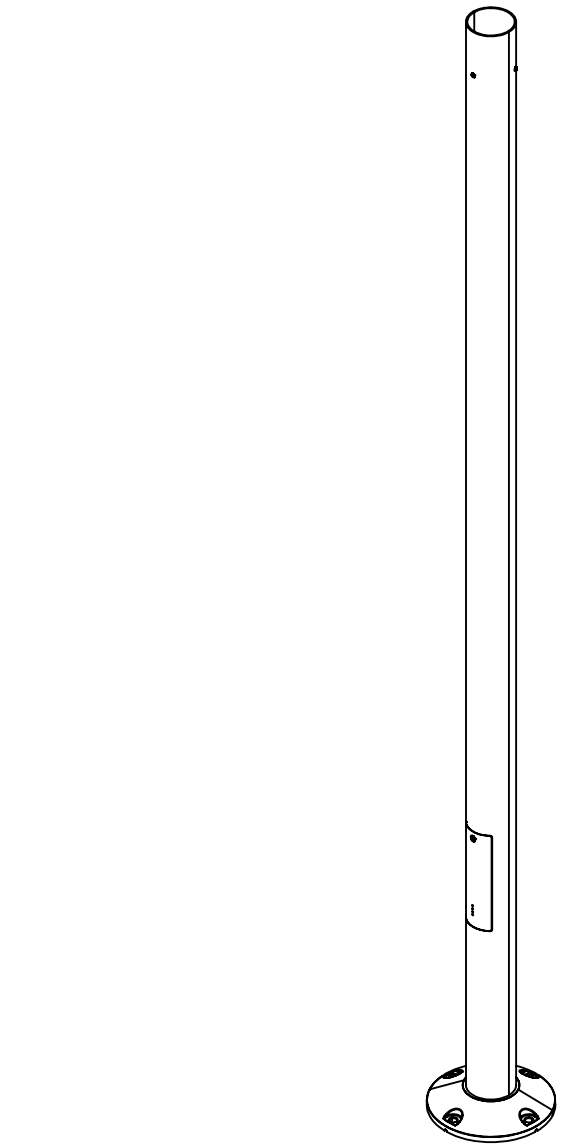


REV	CHANGED BY	DESCRIPTION	DATE

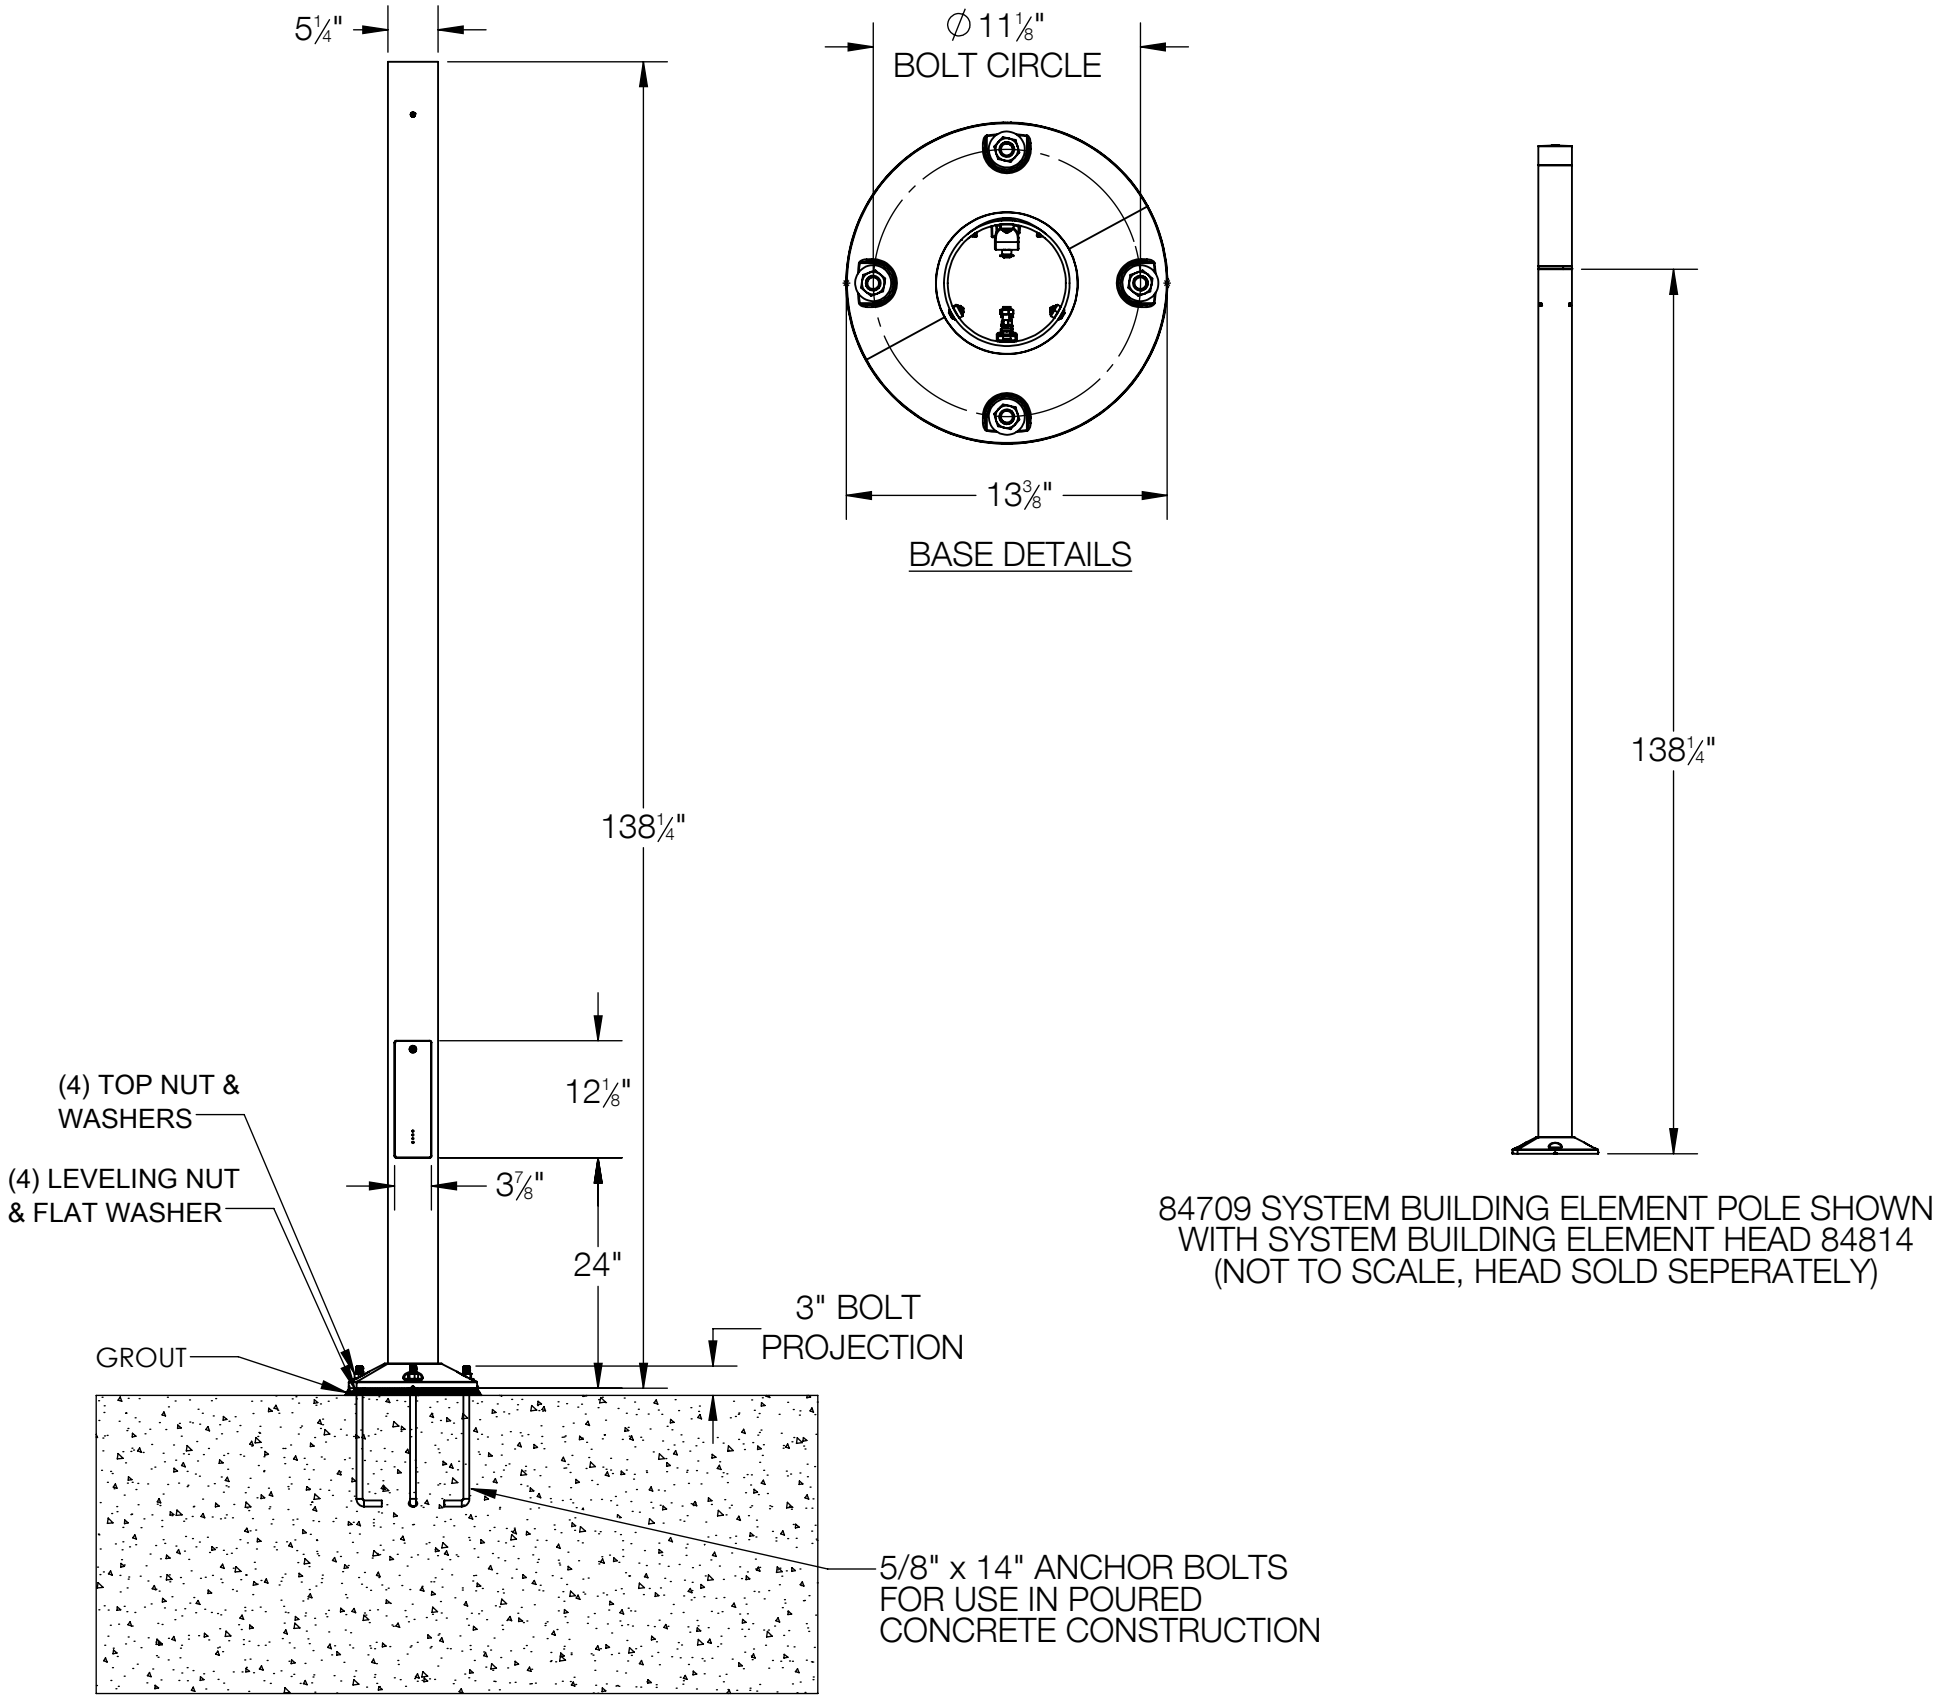

- NOTES:
1. INCLUDES B79992 - ANCHOR KIT. ANCHOR KIT INCLUDES (4) 5/8" x 14" L-BOLTS, WASHERS AND NUTS. SUPPLIED WITH POLE OR IN ADVANCE
 2. SYSTEM BUILDING ELEMENT POLE FOR USE WITH SYSTEM BUILDING ELEMENT HEAD ONLY. SEE WEBSITE FOR COMPATIBLE HEAD OPTIONS.

BEGA					
1000 BEGA Way, Carpinteria, California 93013			P (805) 684-0533 - www.bega-us.com		
APPROVED: _____		DATE: _____		DESCRIPTION: SYSTEM BUILDING ELEMENT POLE- BASE PLATE	
TYPE: _____					
PROPRIETARY AND CONFIDENTIAL			SIZE	PART NO.	REV
THE INFORMATION CONTAINED IN THIS DRAWING IS THE SOLE PROPERTY OF BEGA NORTH AMERICA, INC. ANY REPRODUCTION IN PART OR AS A WHOLE WITHOUT THE WRITTEN PERMISSION OF BEGA NORTH AMERICA, INC. IS PROHIBITED.			B	84709	-
			NOT TO SCALE	3/13/2025	SHEET 1 OF 1

NOTE: ADEQUATE DRAINAGE MUST BE PROVIDED IN CONCRETE FOUNDATION OR GROUT