



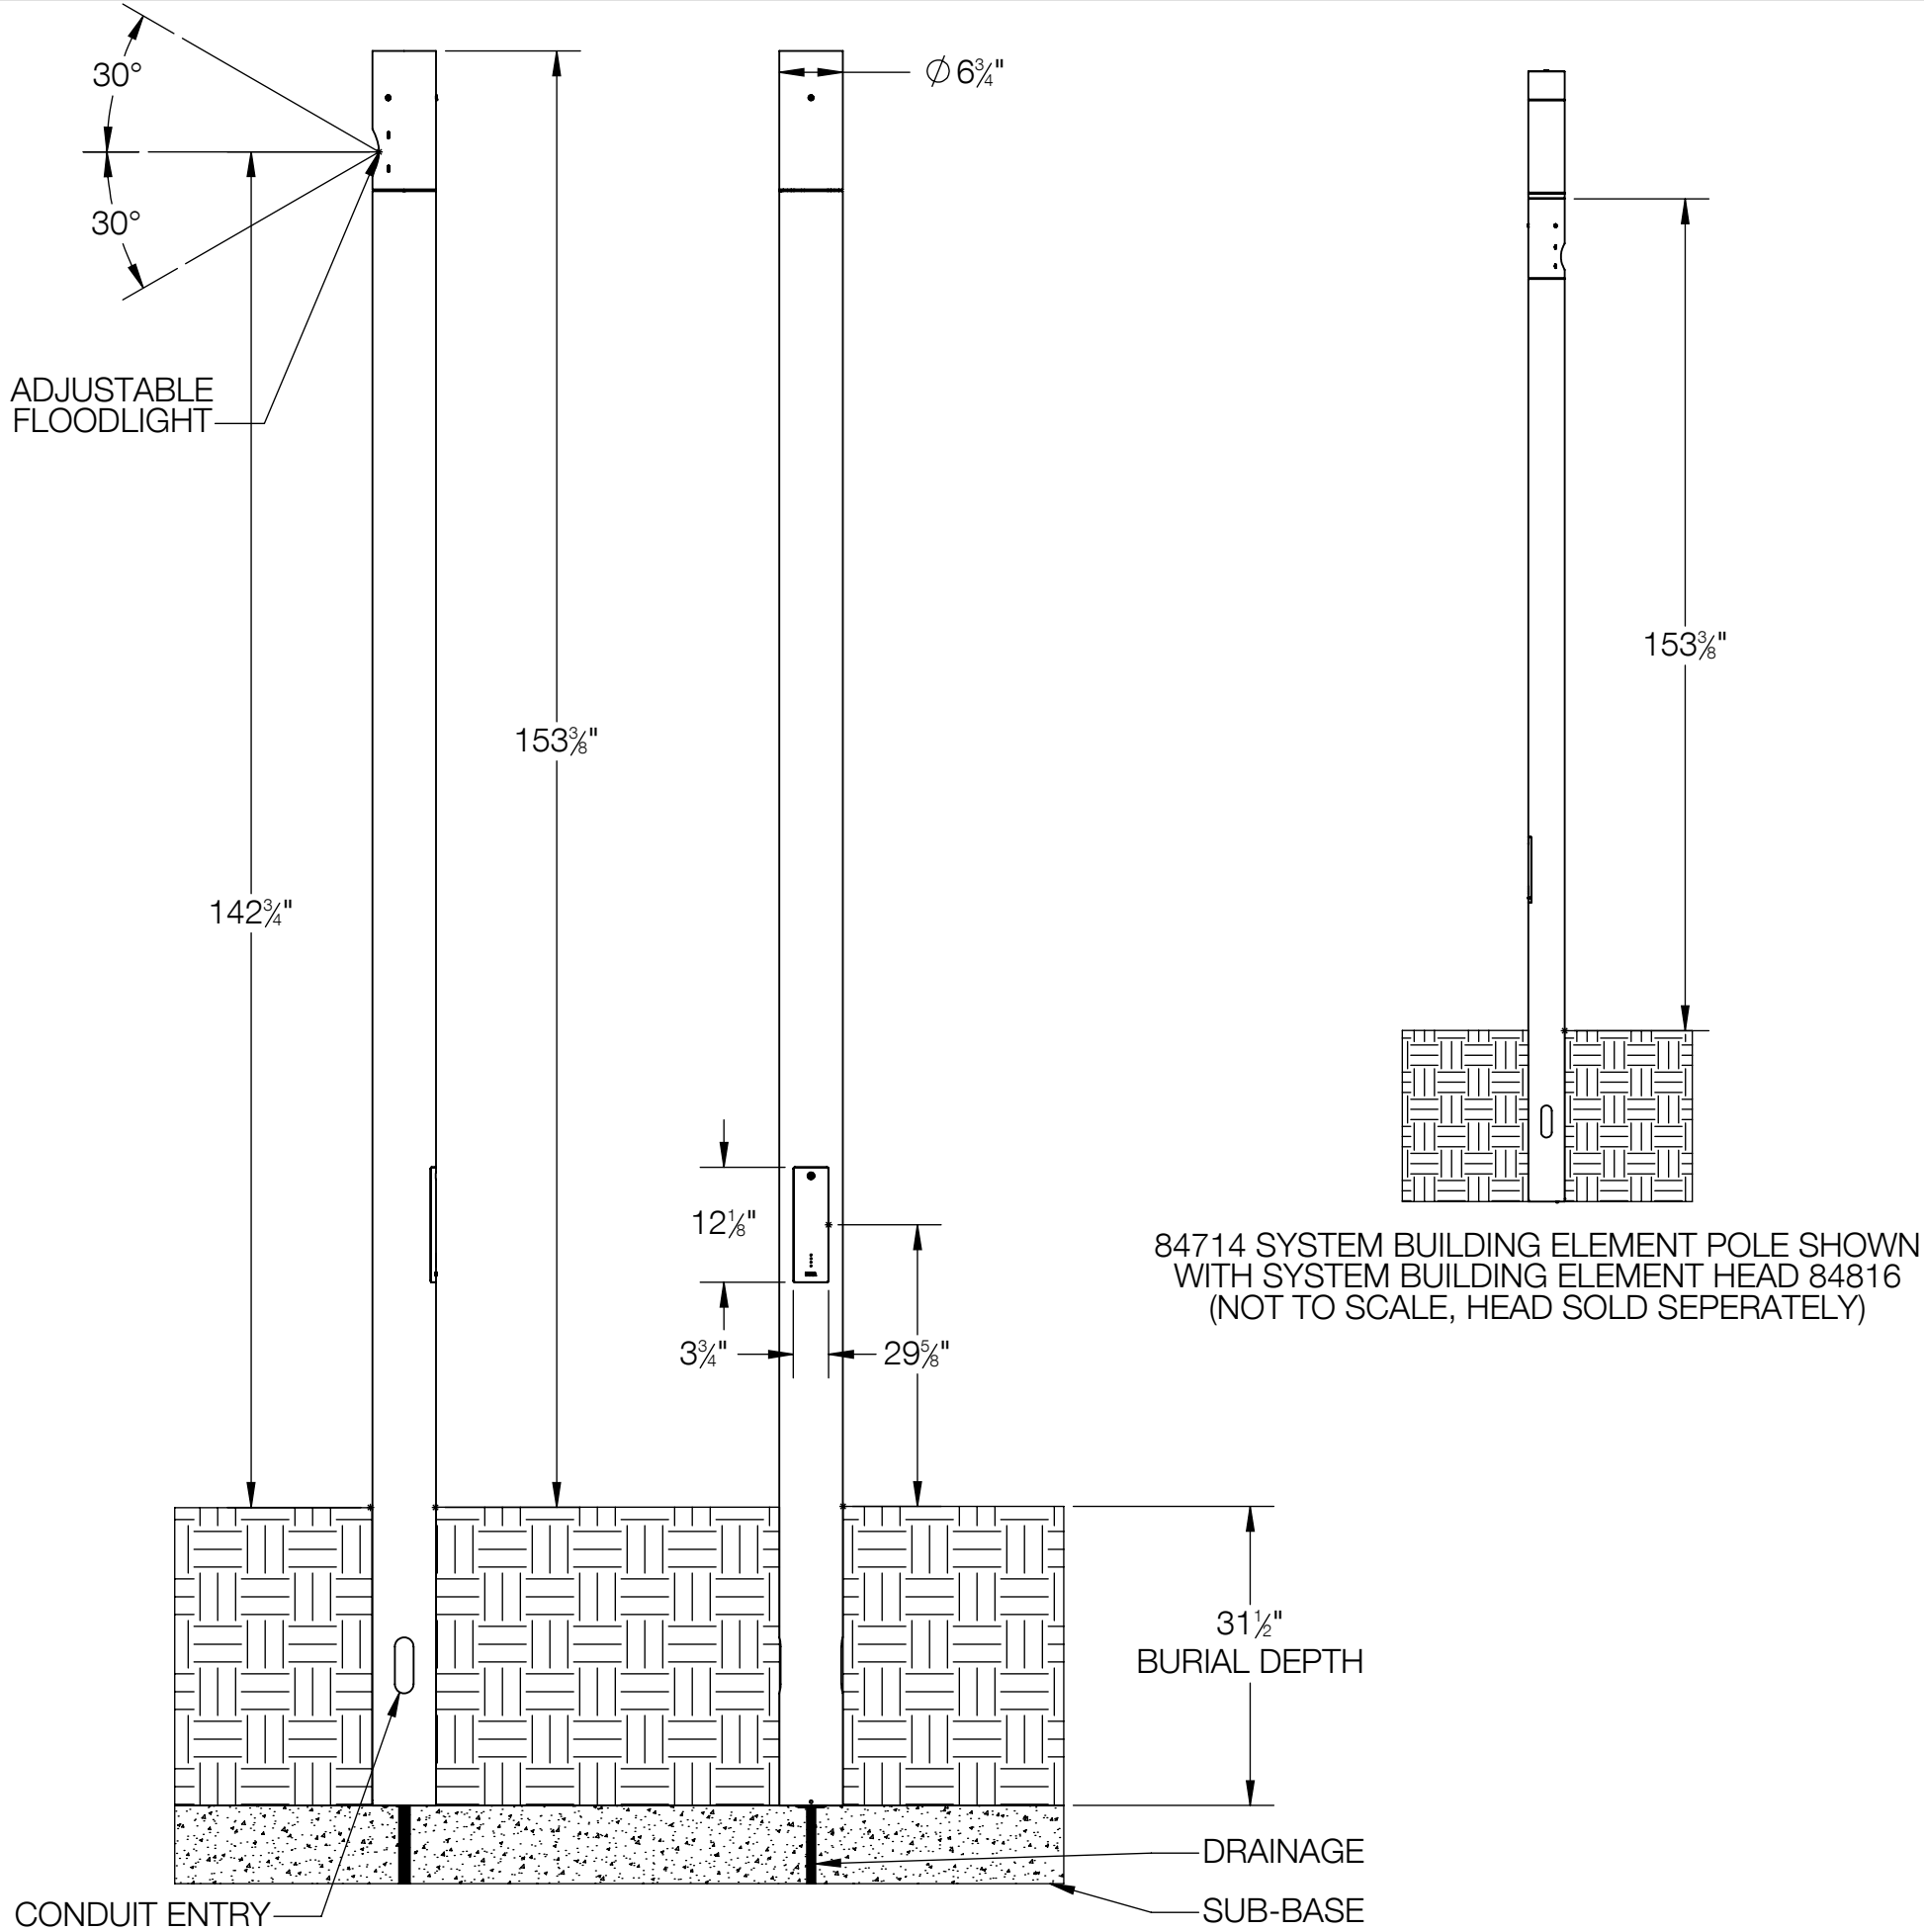

REV	CHANGED BY	DESCRIPTION	DATE

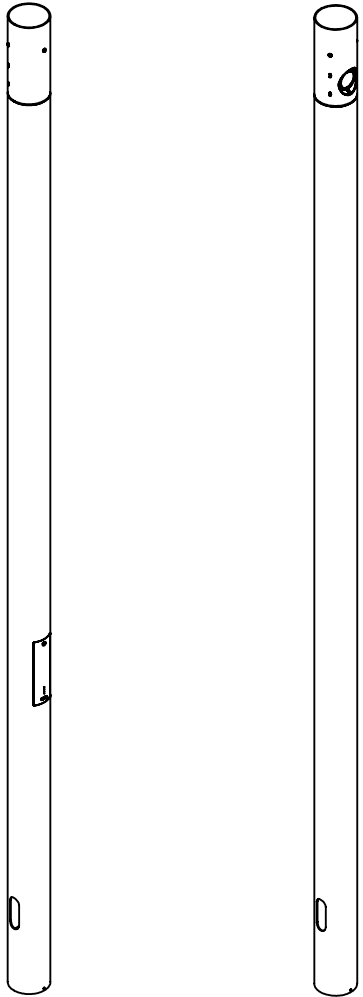

- NOTES:
1. SYSTEM BUILDING ELEMENT POLE SUITABLE FOR DIRECT BURIAL INSTALLATION ONLY.
 2. SYSTEM BUILDING ELEMENT POLE FOR USE WITH SYSTEM BUILDING ELEMENT HEAD ONLY. SEE WEBSITE FOR COMPATIBLE HEAD OPTIONS.

BEGA			
1000 BEGA Way, Carpinteria, California 93013		P (805) 684-0533 - www.bega-us.com	
APPROVED: _____ DATE: _____		DESCRIPTION: SYSTEM BUILDING ELEMENT POLE - DIRECT BURIAL - 1 ADJUSTABLE FLOODLIGHT	
TYPE: _____			
PROPRIETARY AND CONFIDENTIAL THE INFORMATION CONTAINED IN THIS DRAWING IS THE SOLE PROPERTY OF BEGA NORTH AMERICA, INC. ANY REPRODUCTION IN PART OR AS A WHOLE WITHOUT THE WRITTEN PERMISSION OF BEGA NORTH AMERICA, INC. IS PROHIBITED.		SIZE B	PART NO. 84714
		REV -	
NOT TO SCALE		3/31/2025	SHEET 1 OF 1