

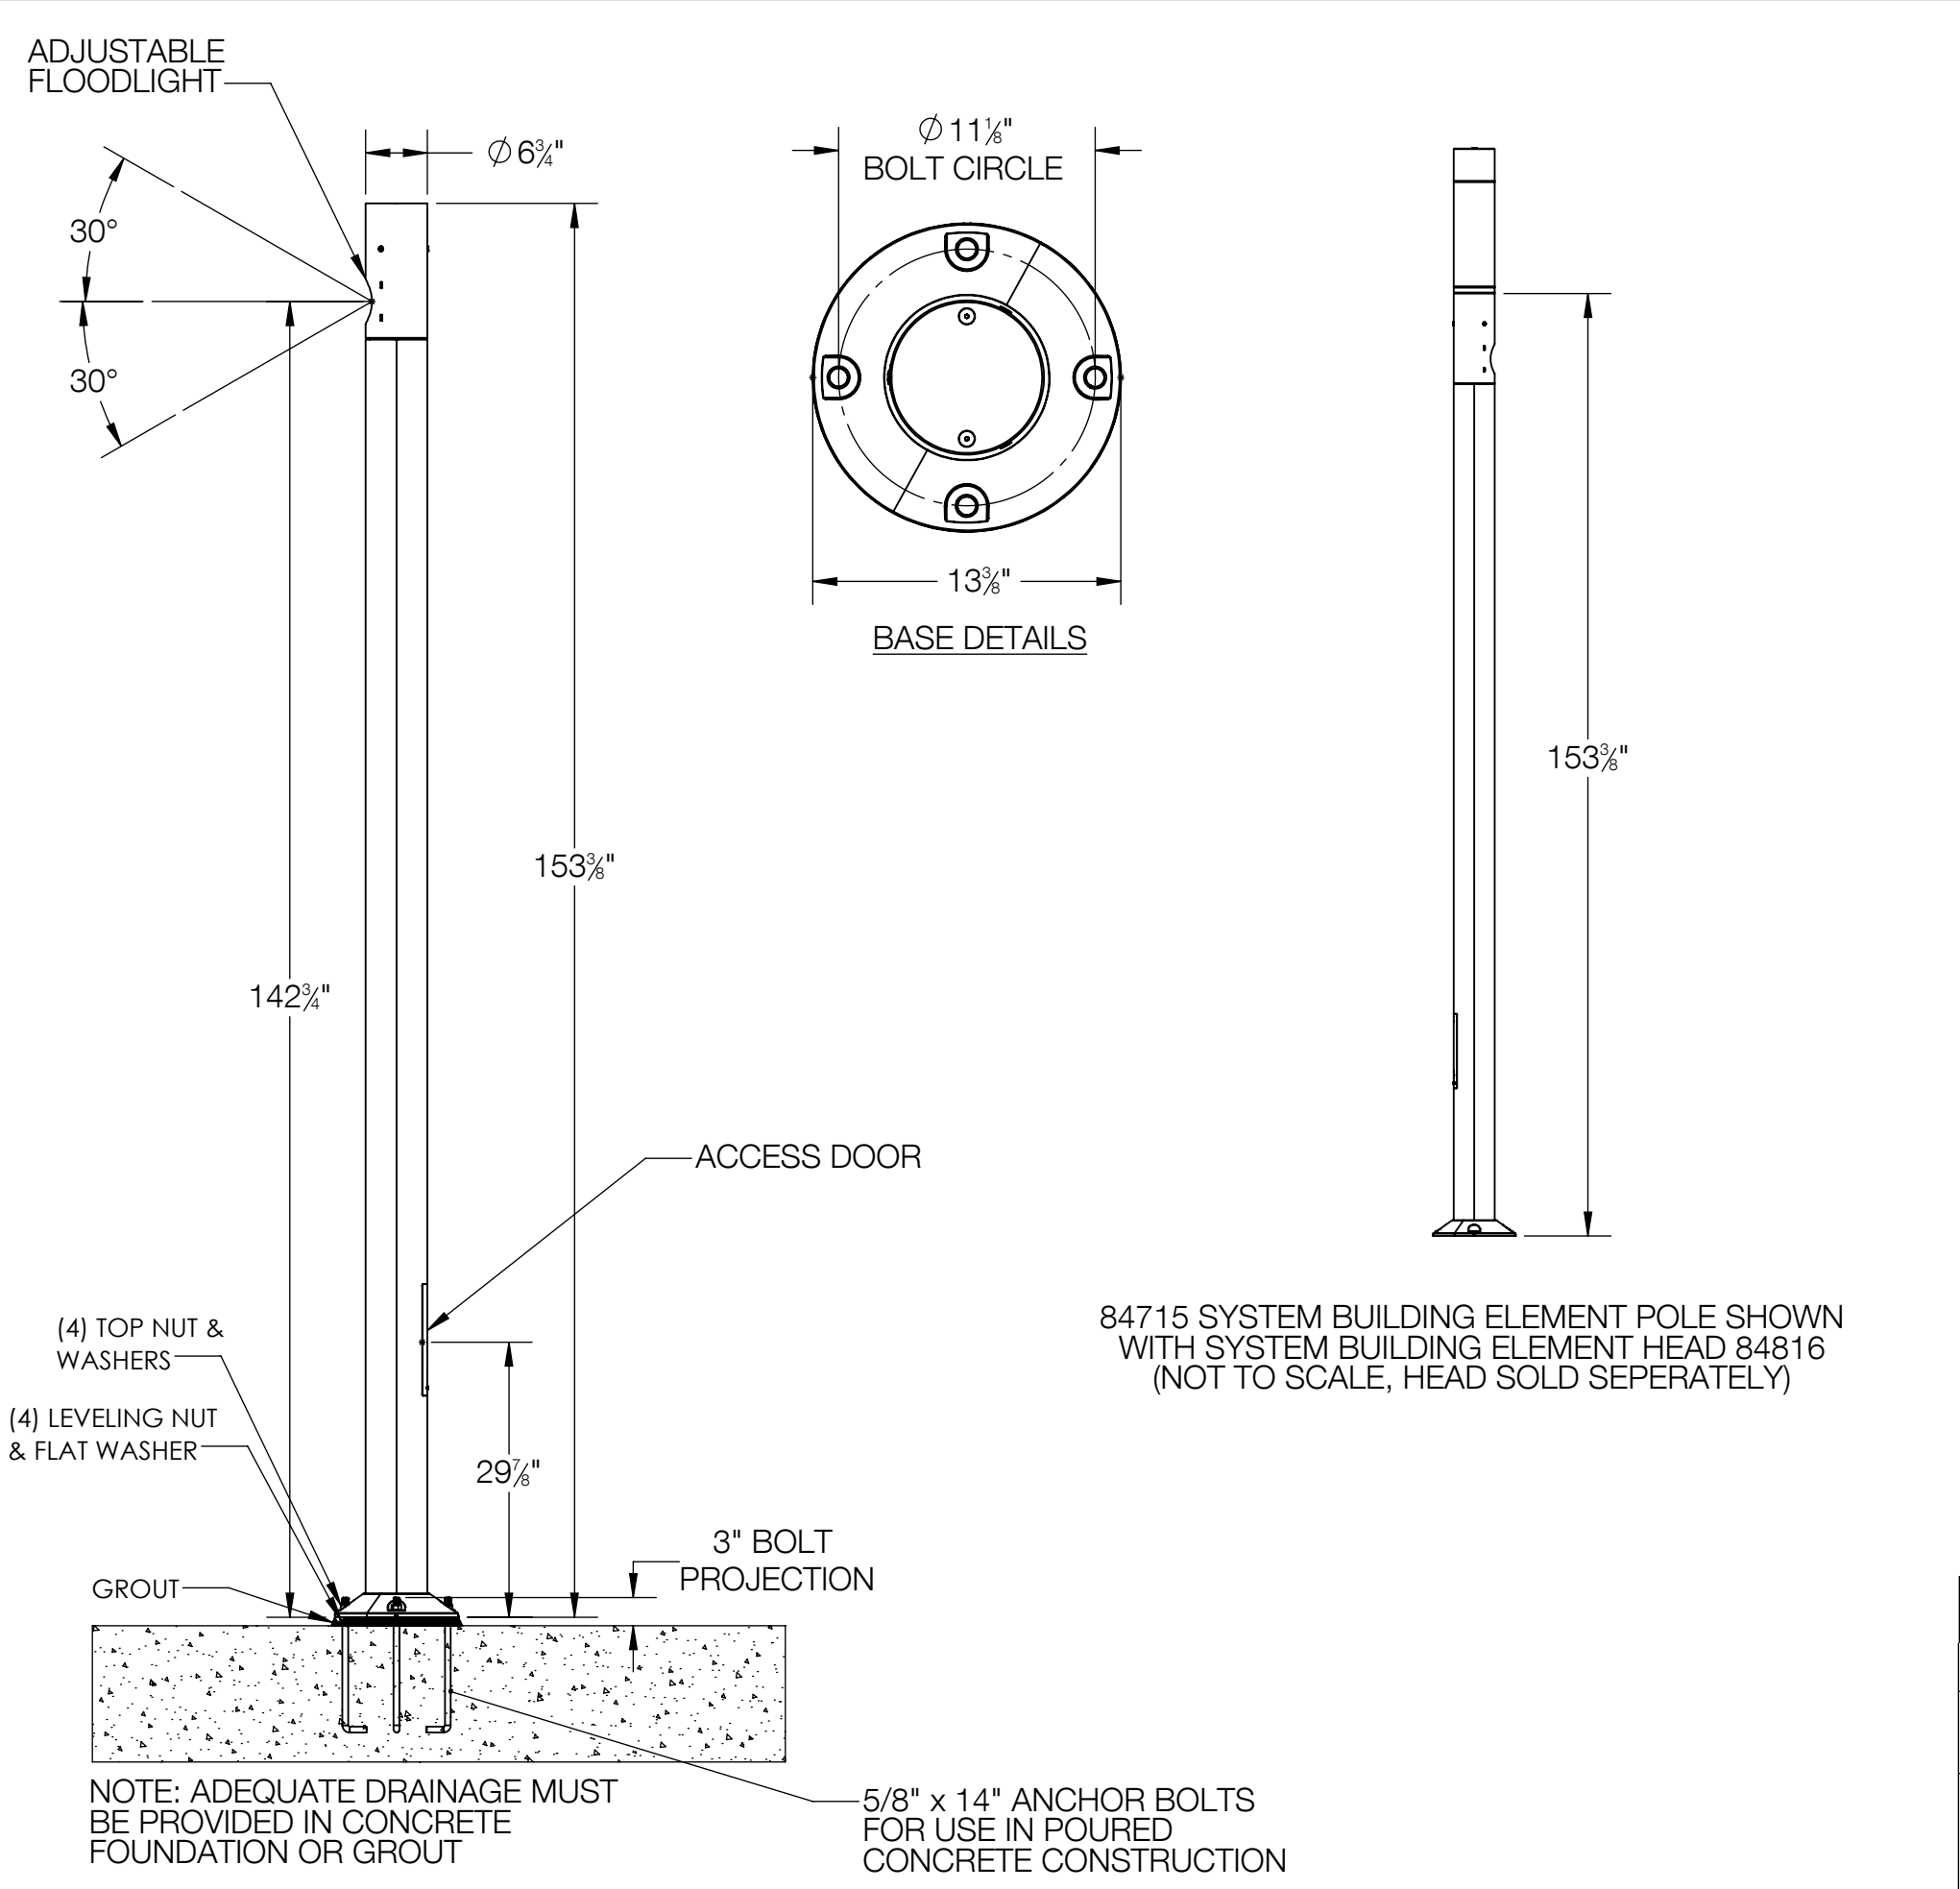


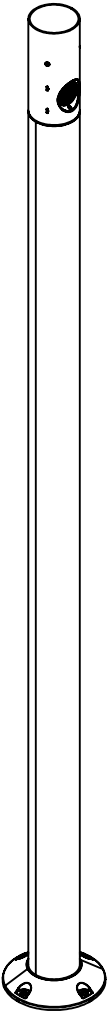

REV	CHANGED BY	DESCRIPTION	DATE

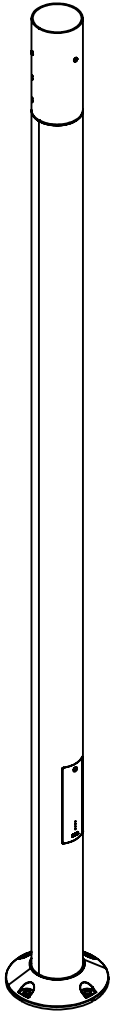

NOTES:
1. INCLUDES B79992 - ANCHOR KIT. ANCHOR KIT INCLUDES (4) 5/8" x 14" L-BOLTS, WASHERS AND NUTS. SUPPLIED WITH POLE OR IN ADVANCE
2. SYSTEM BUILDING ELEMENT POLE FOR USE WITH SYSTEM BUILDING ELEMENT HEAD ONLY. SEE WEBSITE FOR COMPATIBLE HEAD OPTIONS.
3. SUITABLE FOR INSTALLATION IN WIND ZONES WITH A MAXIMUM WIND SPEED UP TO 115 MPH PER EN 60598.

BEGA			
1000 BEGA Way, Carpinteria, California 93013		P (805) 684-0533 - www.bega-us.com	
APPROVED: _____ DATE: _____		DESCRIPTION: SYSTEM BUILDING ELEMENT POLE - BASE PLATE - 1 ADJUSTABLE FLOODLIGHT	
TYPE: _____			
PROPRIETARY AND CONFIDENTIAL THE INFORMATION CONTAINED IN THIS DRAWING IS THE SOLE PROPERTY OF BEGA NORTH AMERICA, INC. ANY REPRODUCTION IN PART OR AS A WHOLE WITHOUT THE WRITTEN PERMISSION OF BEGA NORTH AMERICA, INC. IS PROHIBITED.		SIZE B	PART NO. 84715
		REV -	
NOT TO SCALE		7/8/2025	SHEET 1 OF 1