


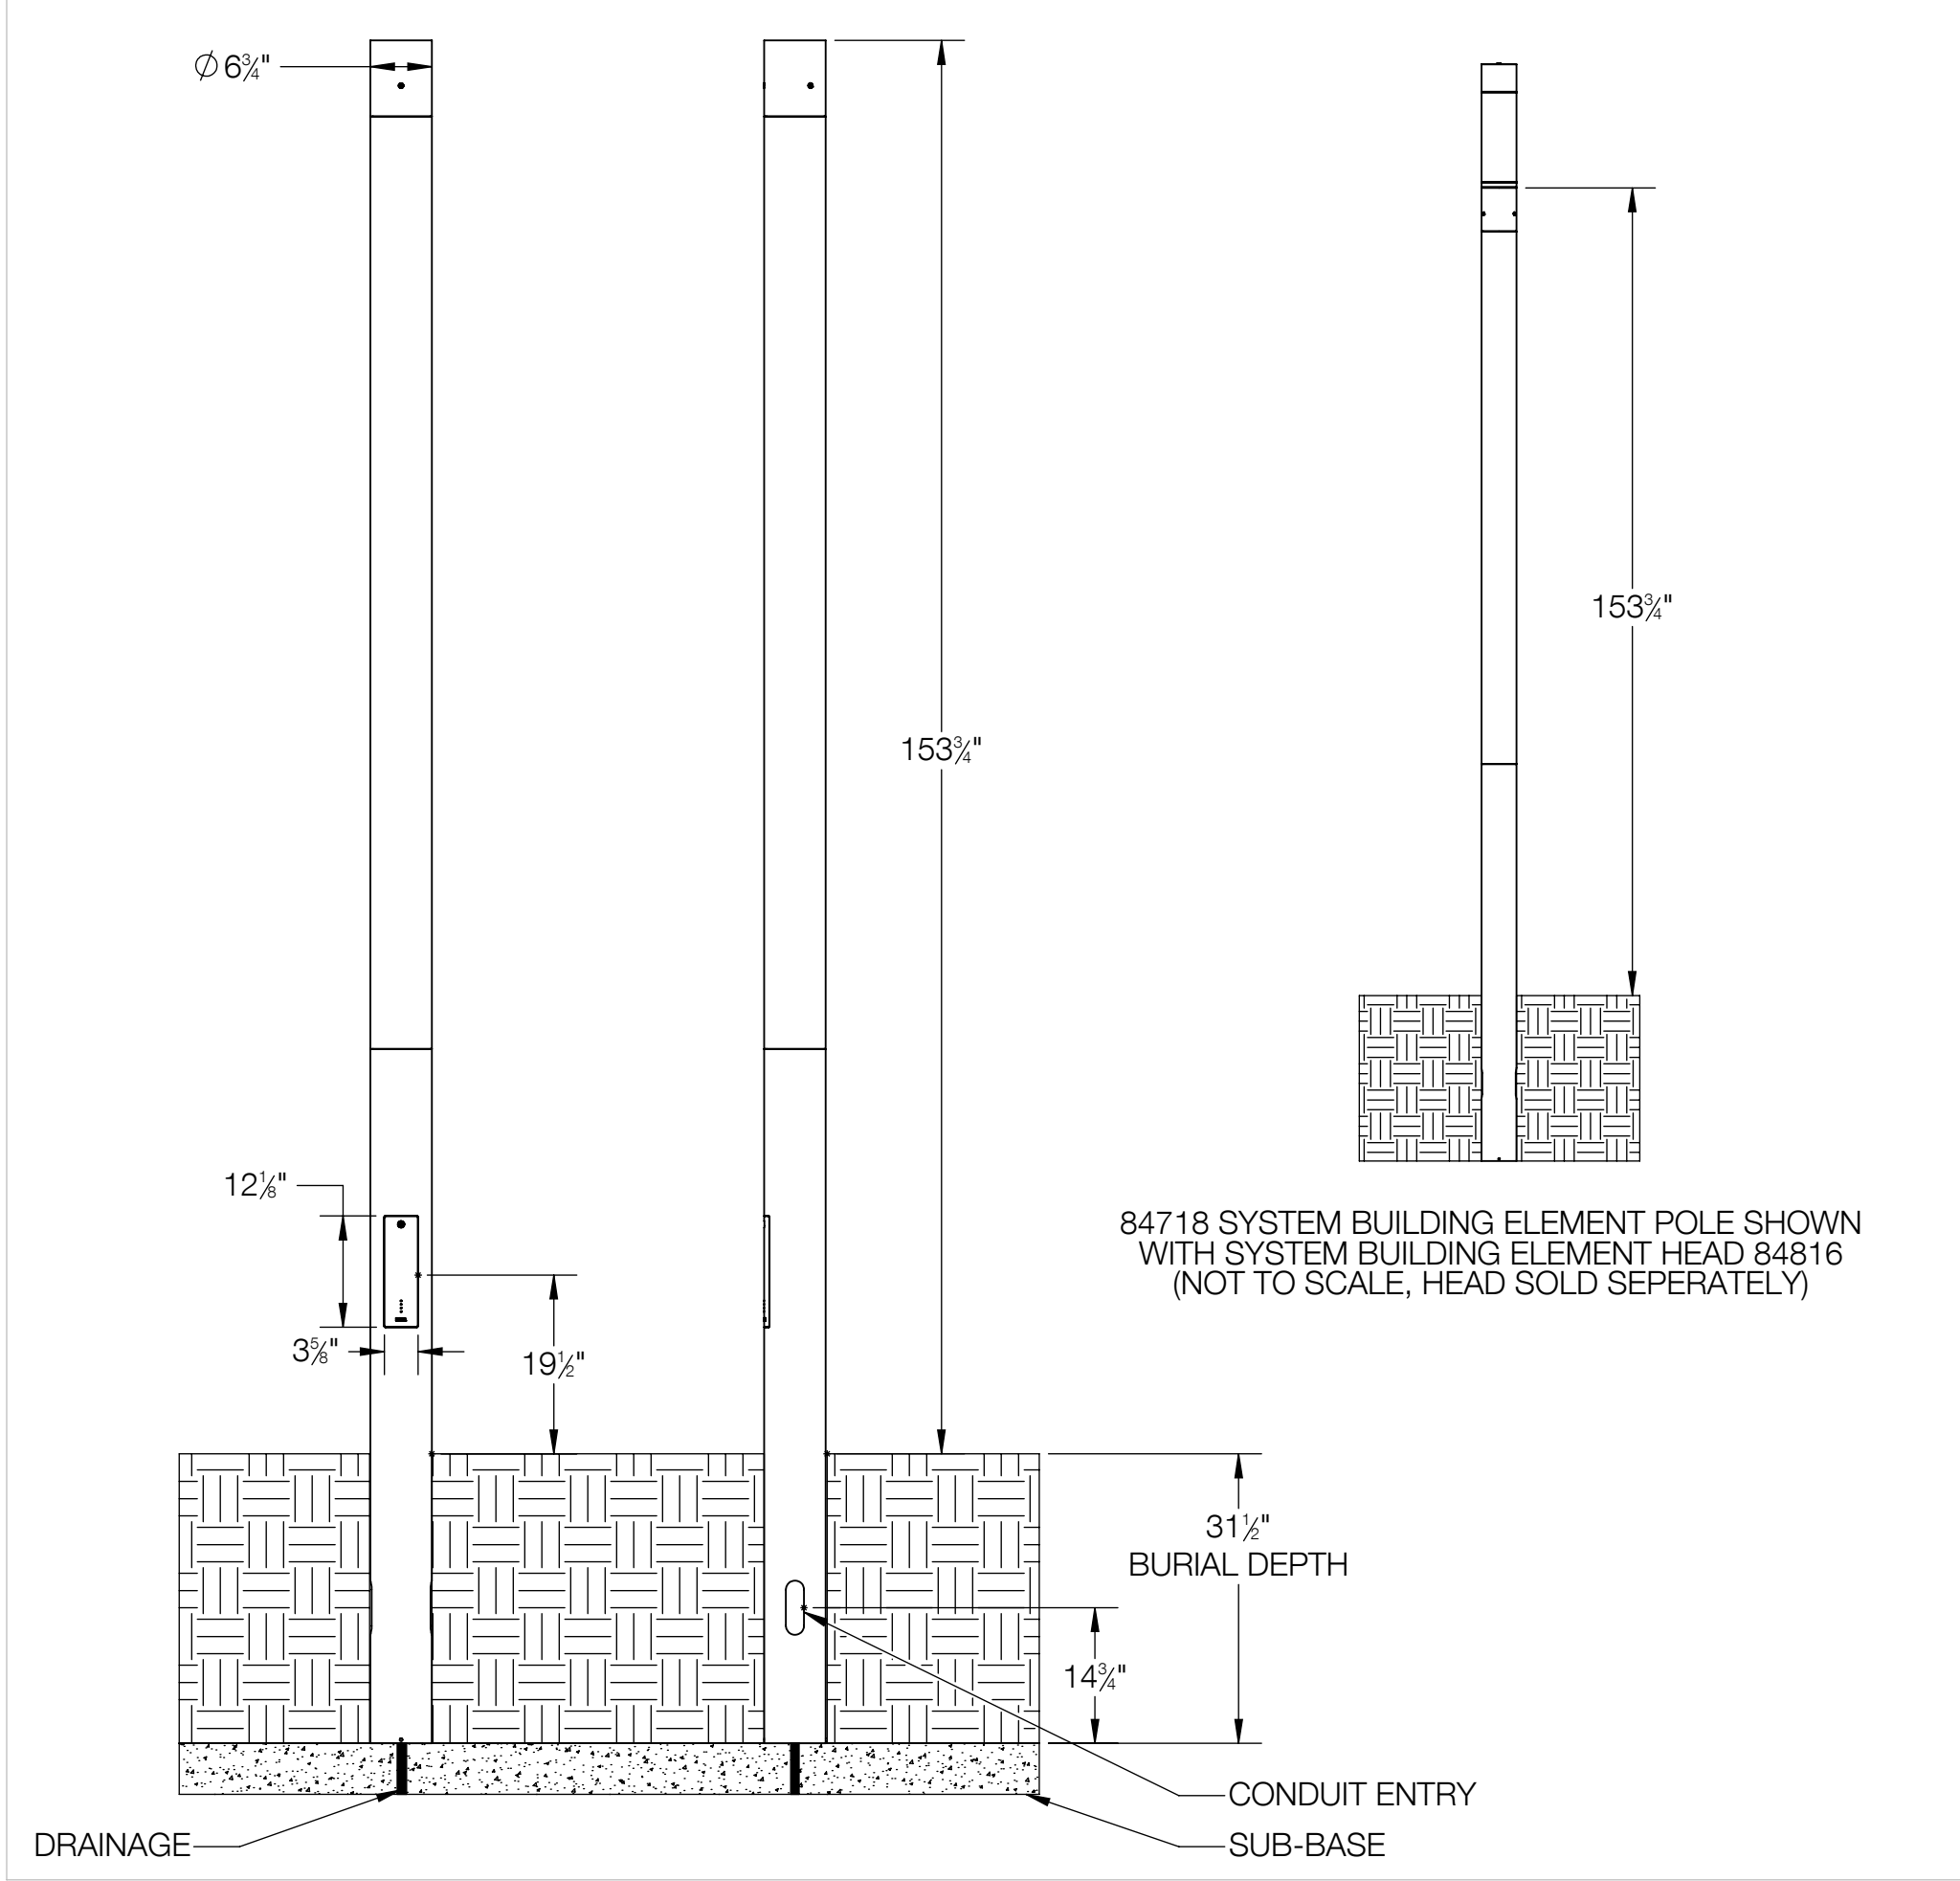

| REV | CHANGED BY | DESCRIPTION | DATE |
|-----|------------|-------------|------|
|     |            |             |      |

PAINTED ALUMINUM

WOOD

PAINTED ALUMINUM

NOTES:

- SYSTEM BUILDING ELEMENT POLE SUITABLE FOR DIRECT BURIAL INSTALLATION ONLY.
- SYSTEM BUILDING ELEMENT POLE FOR USE WITH SYSTEM BUILDING ELEMENT HEAD ONLY. SEE WEBSITE FOR COMPATIBLE HEAD OPTIONS.

**BEGA**

1000 BEGA Way, Carpinteria, California 93013

P (805) 684-0533 - [www.bega-us.com](http://www.bega-us.com)

APPROVED: \_\_\_\_\_ DATE: \_\_\_\_\_

DESCRIPTION: WOOD SYSTEM BUILDING ELEMENT POLE- DIRECT BURIAL

TYPE: \_\_\_\_\_

PROPRIETARY AND CONFIDENTIAL

THE INFORMATION CONTAINED IN THIS DRAWING IS THE SOLE PROPERTY OF BEGA NORTH AMERICA, INC. ANY REPRODUCTION IN PART OR AS A WHOLE WITHOUT THE WRITTEN PERMISSION OF BEGA NORTH AMERICA, INC. IS PROHIBITED.

SIZE B

PART NO. 84718

REV -

NOT TO SCALE

3/27/2025

SHEET 1 OF 1