
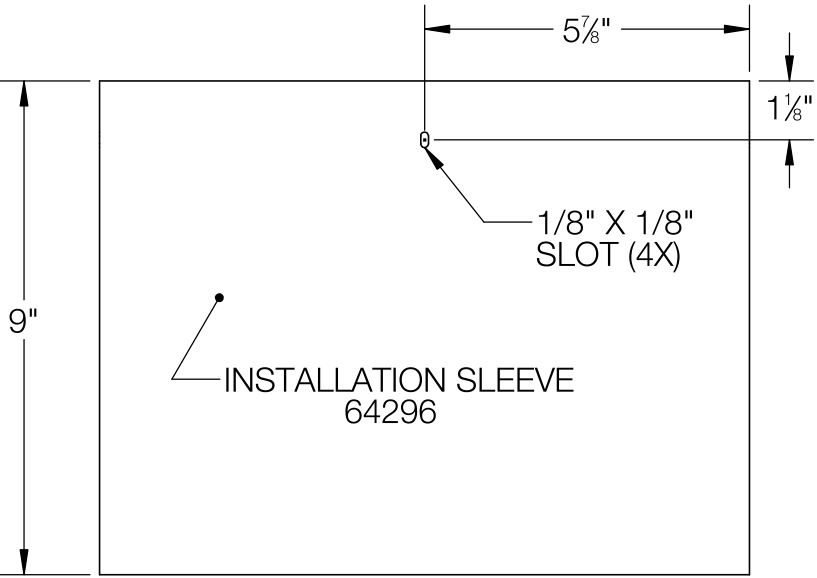
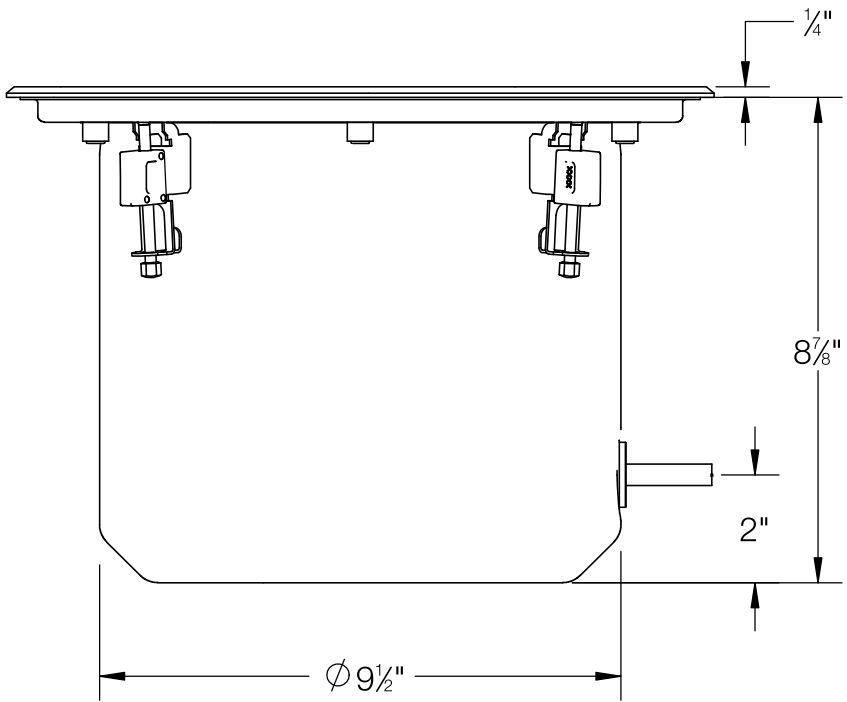
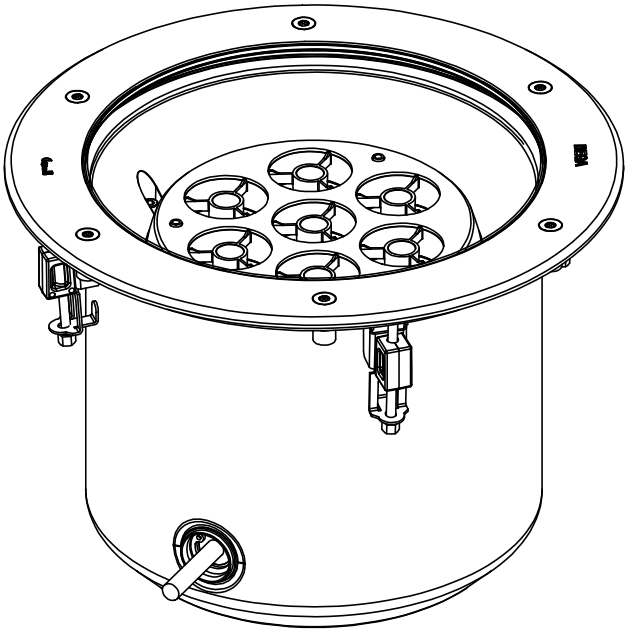
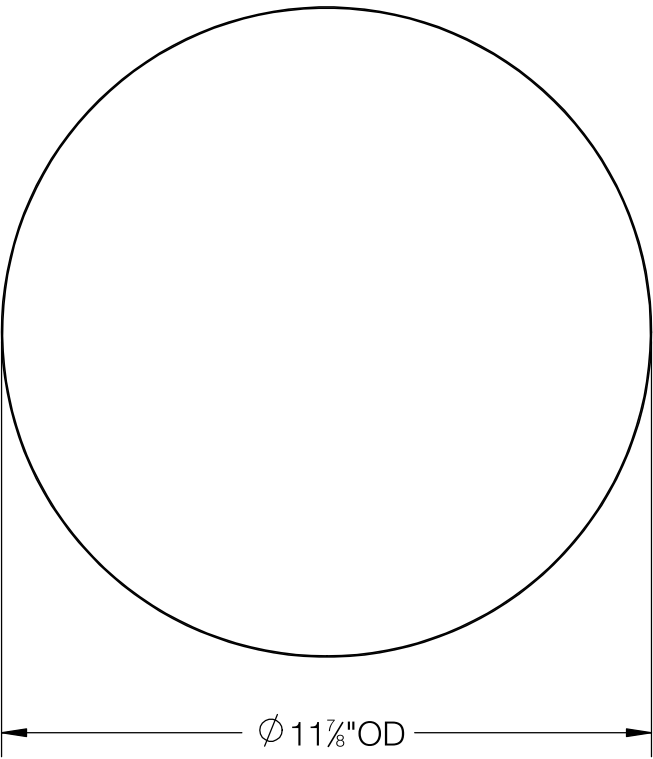




| REV | CHANGED BY | DESCRIPTION | DATE |
|-----|------------|-------------|------|
|     |            |             |      |

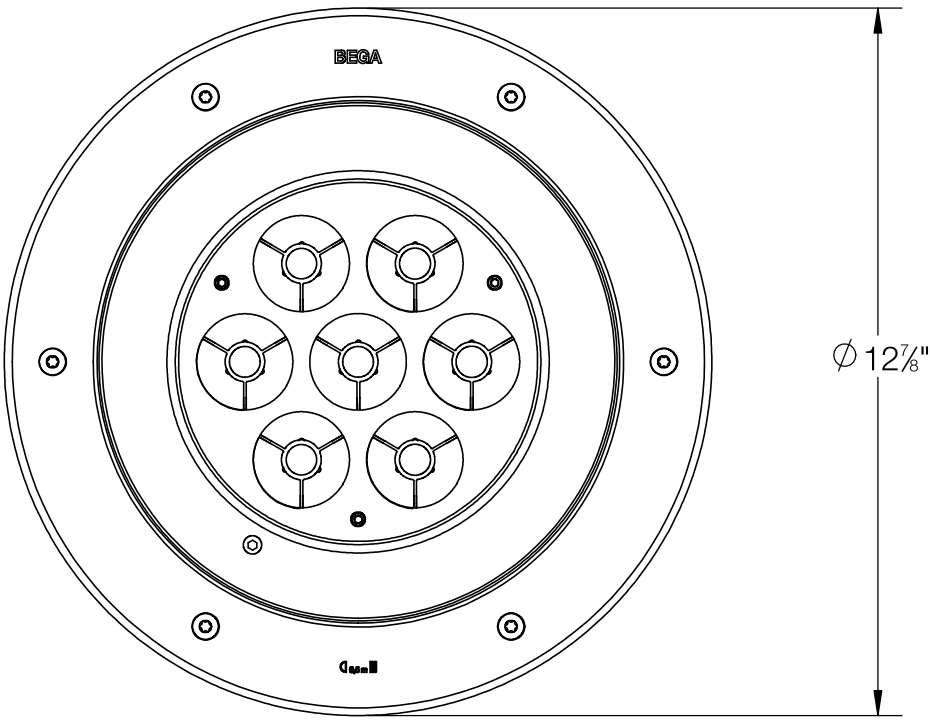

- NOTES:
- 1. INSTALLATION SLEEVE INCLUDED
  - 2. FIXING IS ACHIEVED BY USING THREE WEDGE SHAPED CLAMPING ELEMENTS
  - 3. MUST SUPPLY MINIMUM OF 6" OF ADEQUATE DRAINING

| BEGA   |  |                                                                    |                                    |              |
|---|--|--------------------------------------------------------------------|------------------------------------|--------------|
| 1000 BEGA Way, Carpinteria, California 93013   |  |                                                                    | P (805) 684-0533 - www.bega-us.com |              |
| APPROVED: _____ DATE: _____   |  | DESCRIPTION:<br>IN-GRADE LUMINAIRE - SYMMETRIC<br>VERY NARROW BEAM |                                    |              |
| TYPE: _____   |  |                                                                    |                                    |              |
| PROPRIETARY AND CONFIDENTIAL<br><br>THE INFORMATION CONTAINED IN THIS DRAWING IS THE SOLE PROPERTY OF BEGA NORTH AMERICA, INC.<br><br>ANY REPRODUCTION IN PART OR AS A WHOLE WITHOUT THE WRITTEN PERMISSION OF BEGA NORTH AMERICA, INC. IS PROHIBITED. |  | SIZE<br>B                                                          | PART NO.<br>85042                  | REV<br>-     |
|   |  | NOT TO SCALE                                                       | 7/7/2025                           | SHEET 1 OF 2 |

| REV | CHANGED BY | DESCRIPTION | DATE |
|-----|------------|-------------|------|
|     |            |             |      |

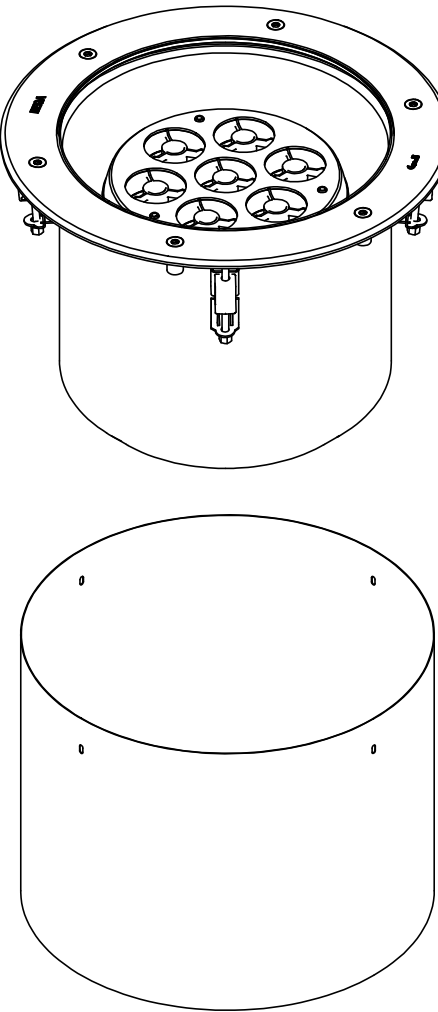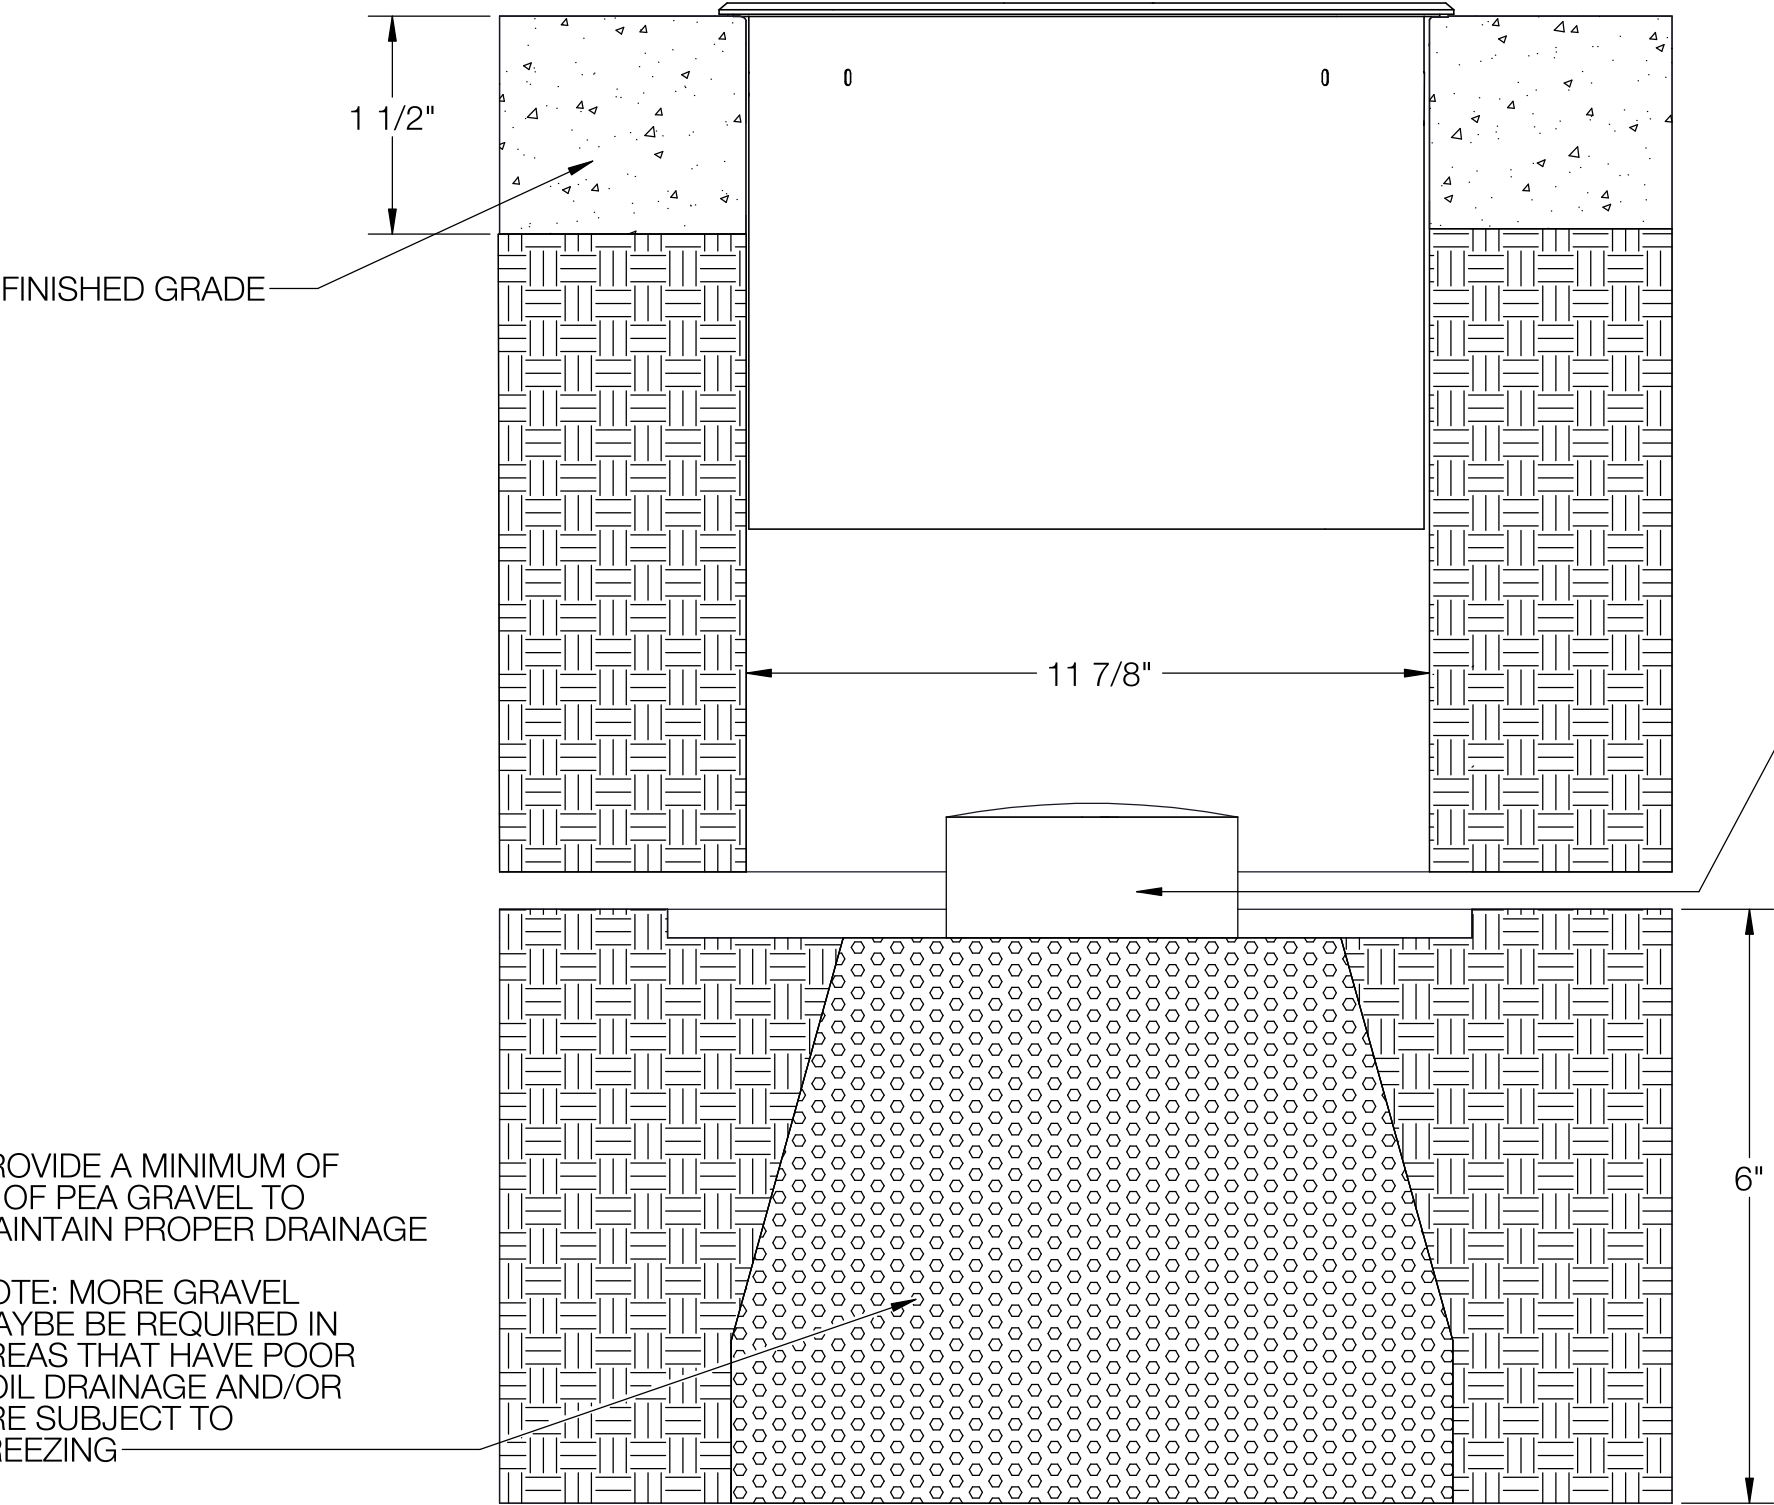

- NOTES:
- 1. INSTALLATION HOUSING/SLEEVE INCLUDED
  - 2. REQUIRED RECESSED OPENING Ø 11 7/8"
  - 3. MUST SUPPLY MINIMUM OF 6" OF ADEQUATE DRAINING
  - 4. THE UPPER EDGE OF THE RECESS OPENING MUST BE FIRM ON A THICKNESS OF 1 1/2" IN ORDER TO ACCEPT THE CLAMPING FORCES OF THE LUMINAIRE.

| BEGA   |  |              |                                    |                                                                    |
|---|--|--------------|------------------------------------|--------------------------------------------------------------------|
| 1000 BEGA Way, Carpinteria, California 93013   |  |              | P (805) 684-0533 - www.bega-us.com |                                                                    |
| APPROVED: _____   |  | DATE: _____  |                                    | DESCRIPTION:<br>IN-GRADE LUMINAIRE - SYMMETRIC<br>VERY NARROW BEAM |
| TYPE: _____   |  |              |                                    |                                                                    |
| PROPRIETARY AND CONFIDENTIAL<br><br>THE INFORMATION CONTAINED IN THIS DRAWING IS THE SOLE PROPERTY<br>OF BEGA NORTH AMERICA, INC.<br><br>ANY REPRODUCTION IN PART OR AS A WHOLE WITHOUT THE WRITTEN<br>PERMISSION OF BEGA NORTH AMERICA, INC. IS PROHIBITED. |  | SIZE<br>B    | PART NO.<br>85042                  | REV<br>-                                                           |
|   |  | NOT TO SCALE | 7/7/2025                           | SHEET 2 OF 2                                                       |