
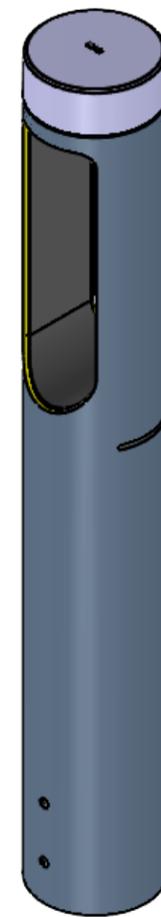


| REV | CHANGED BY | DESCRIPTION | DATE |
|-----|------------|-------------|------|
| | | | |

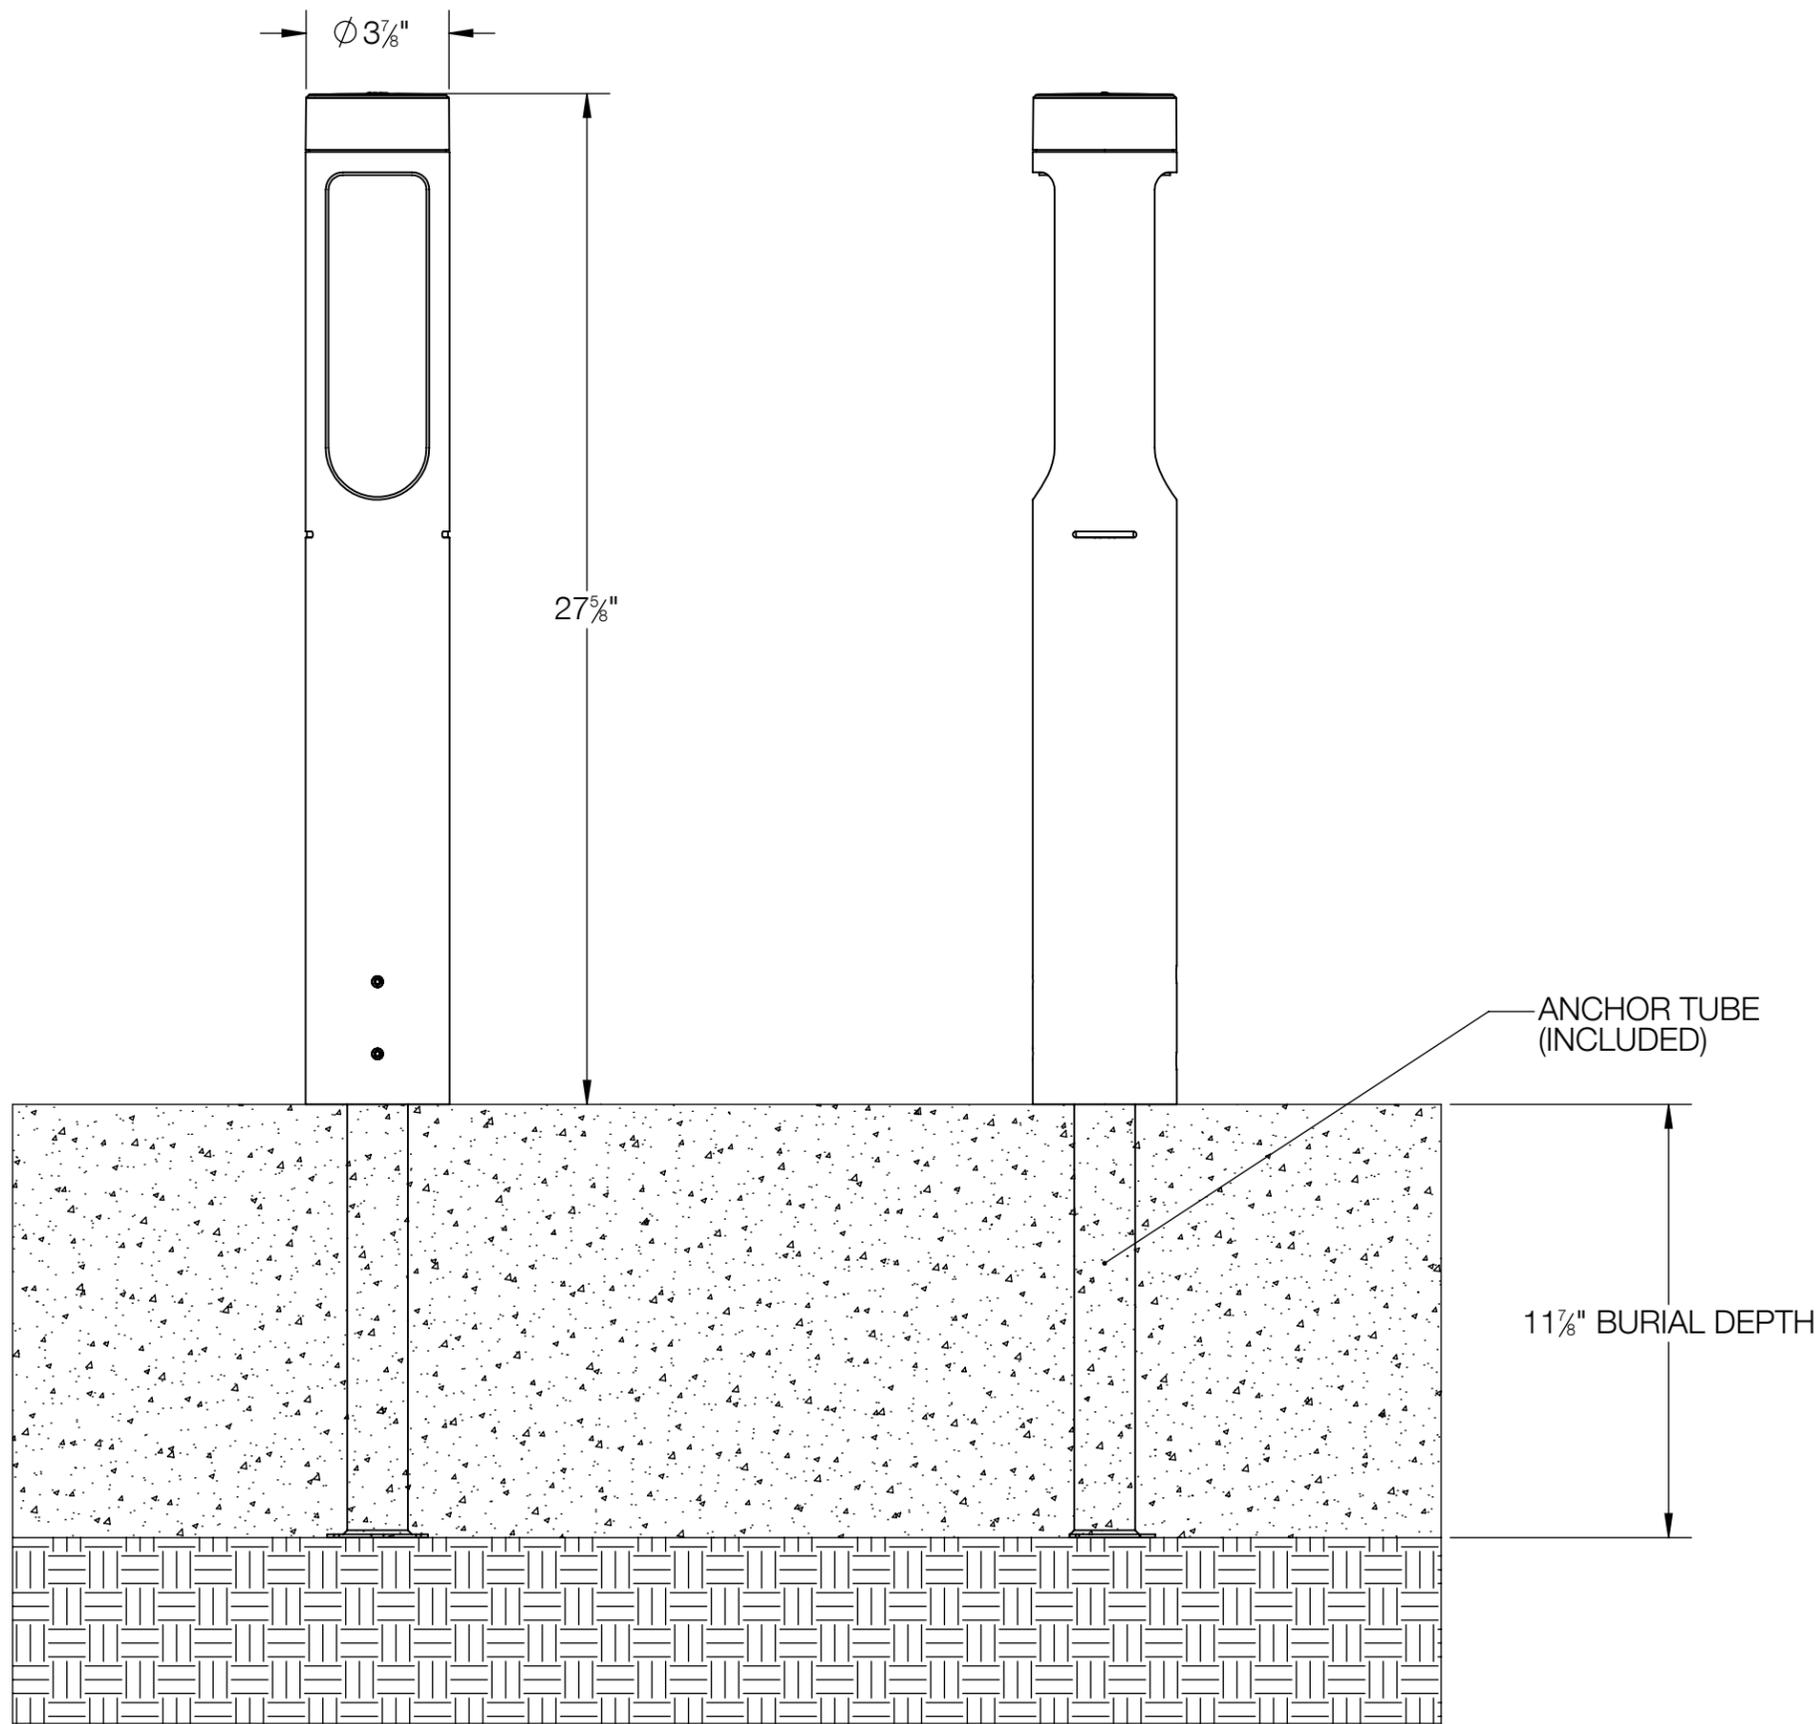

- NOTES:
1. LUMINAIRE REQUIRES SEPARATE 24VDC POWER SUPPLY
 2. ANCHORAGE FOR DIRECT BURIAL INCLUDED (NOT AVAILABLE FOR PRE-SHIPMENT)

BEGA

1000 BEGA Way, Carpinteria, California 93013

P (805) 684-0533 - www.bega-us.com

APPROVED: _____ DATE: _____
TYPE: _____

DESCRIPTION: GARDEN BOLLARD - DIRECT
BURIAL ANCHORAGE · 24V DC

PROPRIETARY AND CONFIDENTIAL
THE INFORMATION CONTAINED IN THIS DRAWING IS THE SOLE PROPERTY
OF BEGA NORTH AMERICA, INC.
ANY REPRODUCTION IN PART OR AS A WHOLE WITHOUT THE WRITTEN
PERMISSION OF BEGA NORTH AMERICA, INC. IS PROHIBITED.

| | | |
|--------------|-----------|--------------|
| SIZE | PART NO. | REV |
| B | 85182 | - |
| NOT TO SCALE | 1/27/2026 | SHEET 1 OF 1 |