


| REV | CHANGED BY | DESCRIPTION | DATE |
|-----|------------|-------------|------|
| | | | |



BEGA NATURAL BRONZE FINISH

BEGA BLACK

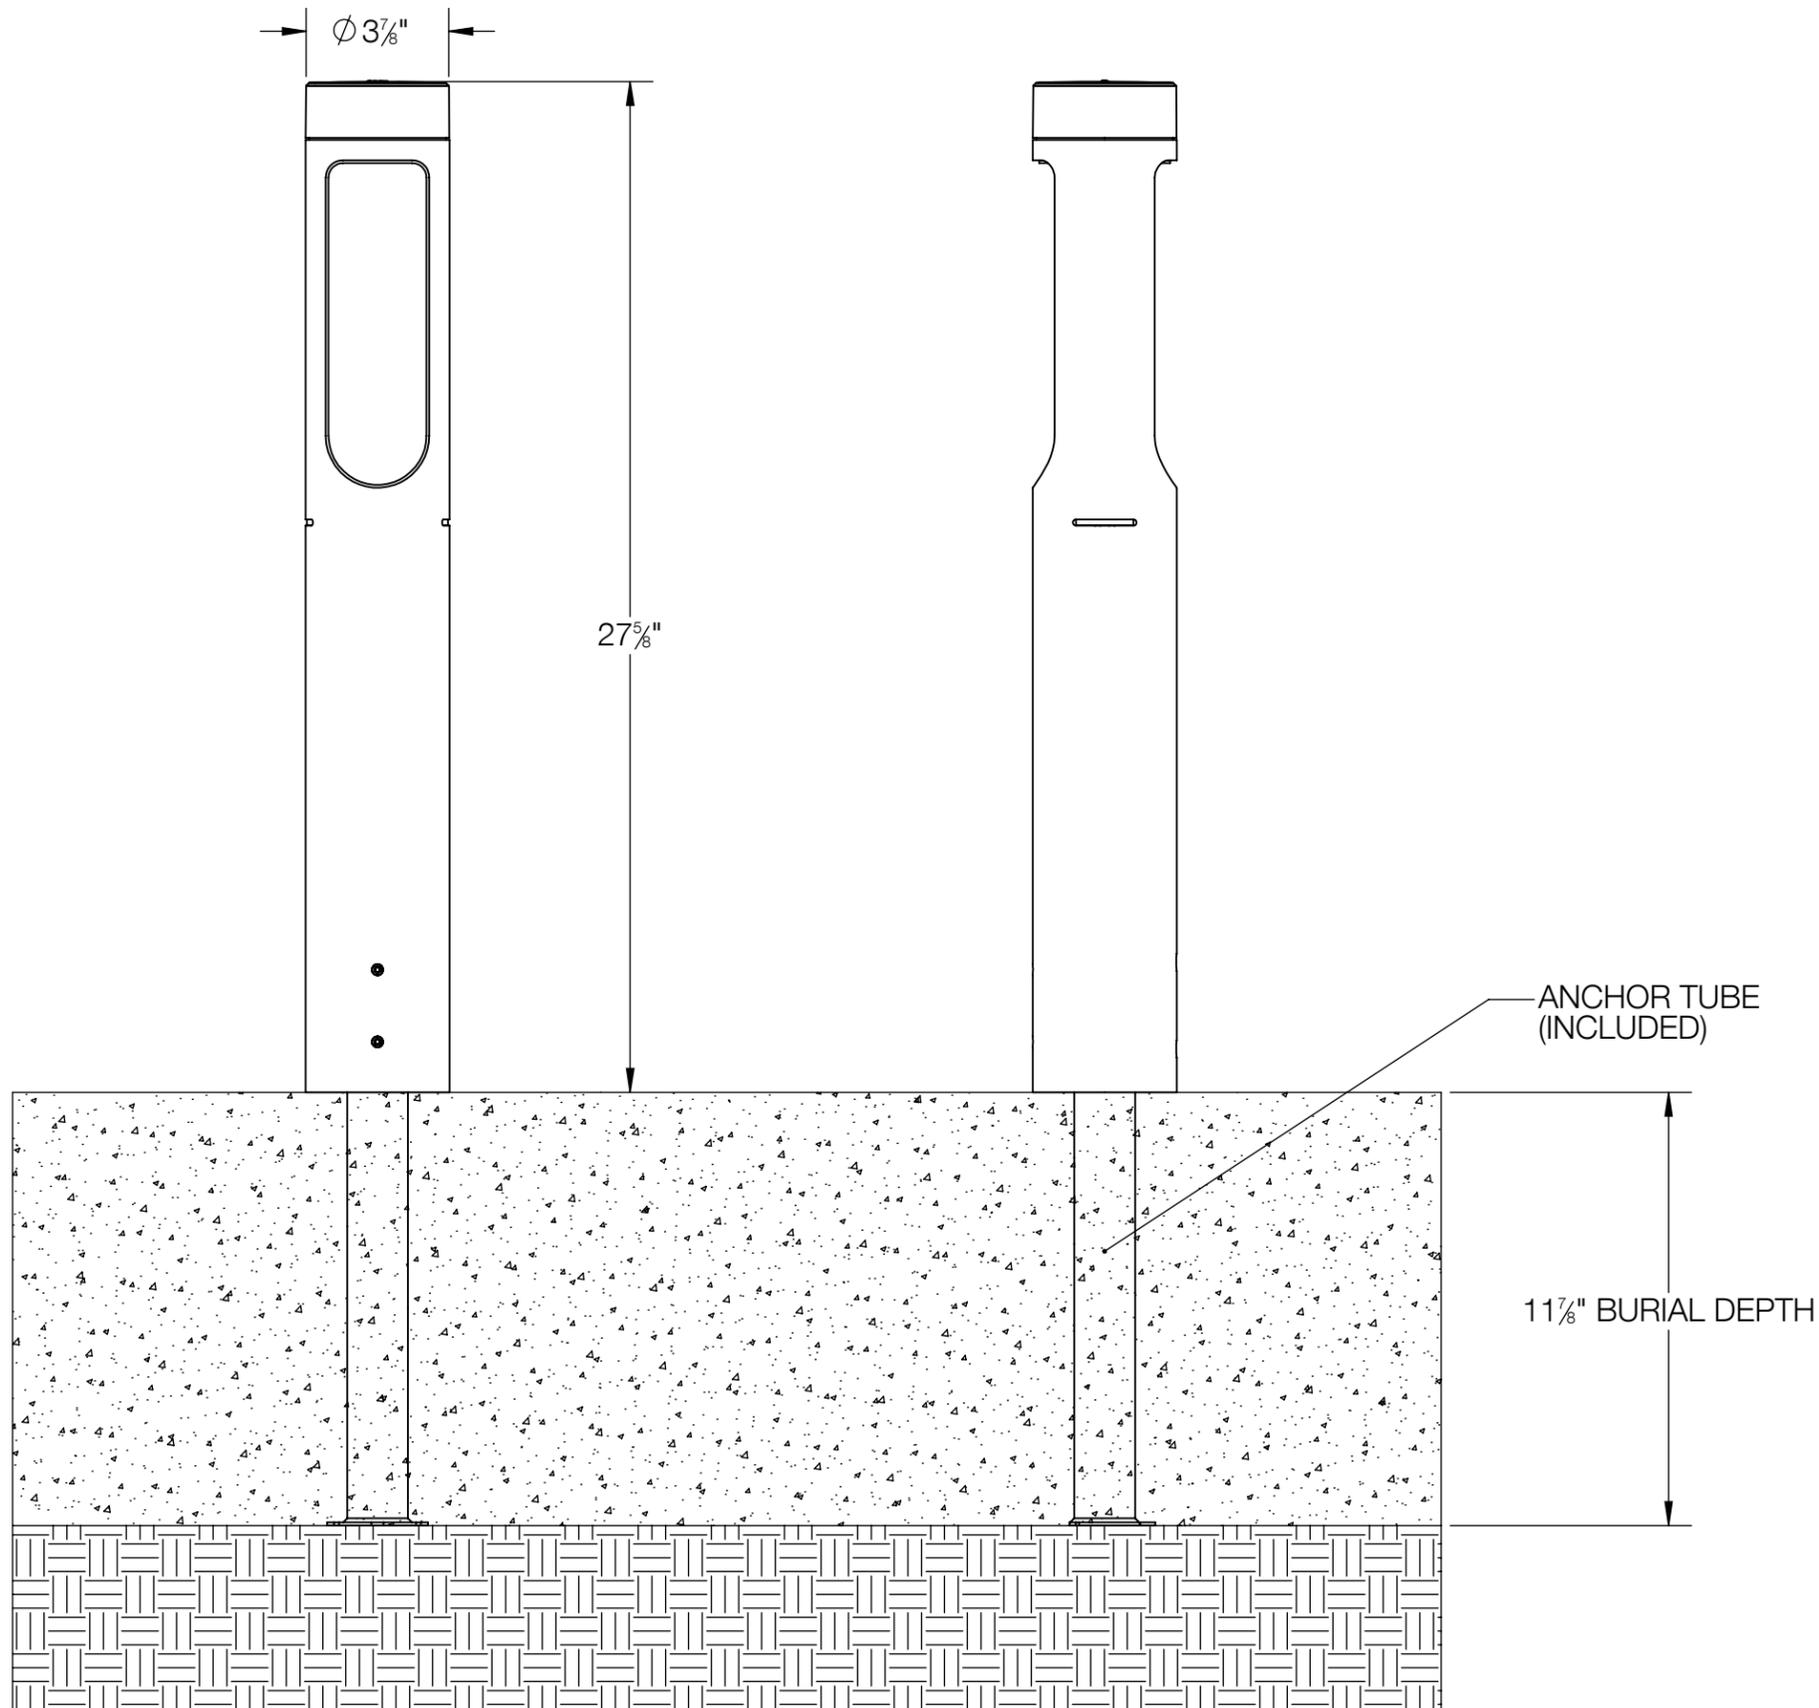

ANCHOR TUBE (INCLUDED)

$11\frac{1}{8}$ " BURIAL DEPTH

- NOTES:
1. LUMINAIRE REQUIRES SEPARATE 24VDC POWER SUPPLY
 2. ANCHORAGE FOR DIRECT BURIAL INCLUDED (NOT AVAILABLE FOR PRE-SHIPMENT)

BEGA

| | | | |
|--|-------------|--|--------------------------|
| 1000 BEGA Way, Carpinteria, California 93013 | | P (805) 684-0533 - www.bega-us.com | |
| APPROVED: _____ | DATE: _____ | DESCRIPTION: GARDEN BOLLARD - DIRECT BURIAL ANCHORAGE · 24V DC | |
| TYPE: _____ | | SIZE B | PART NO. 85184 |
| PROPRIETARY AND CONFIDENTIAL THE INFORMATION CONTAINED IN THIS DRAWING IS THE SOLE PROPERTY OF BEGA NORTH AMERICA, INC. ANY REPRODUCTION IN PART OR AS A WHOLE WITHOUT THE WRITTEN PERMISSION OF BEGA NORTH AMERICA, INC. IS PROHIBITED. | | REV - | NOT TO SCALE |
| | | 1/27/2026 | SHEET 1 OF 1 |