



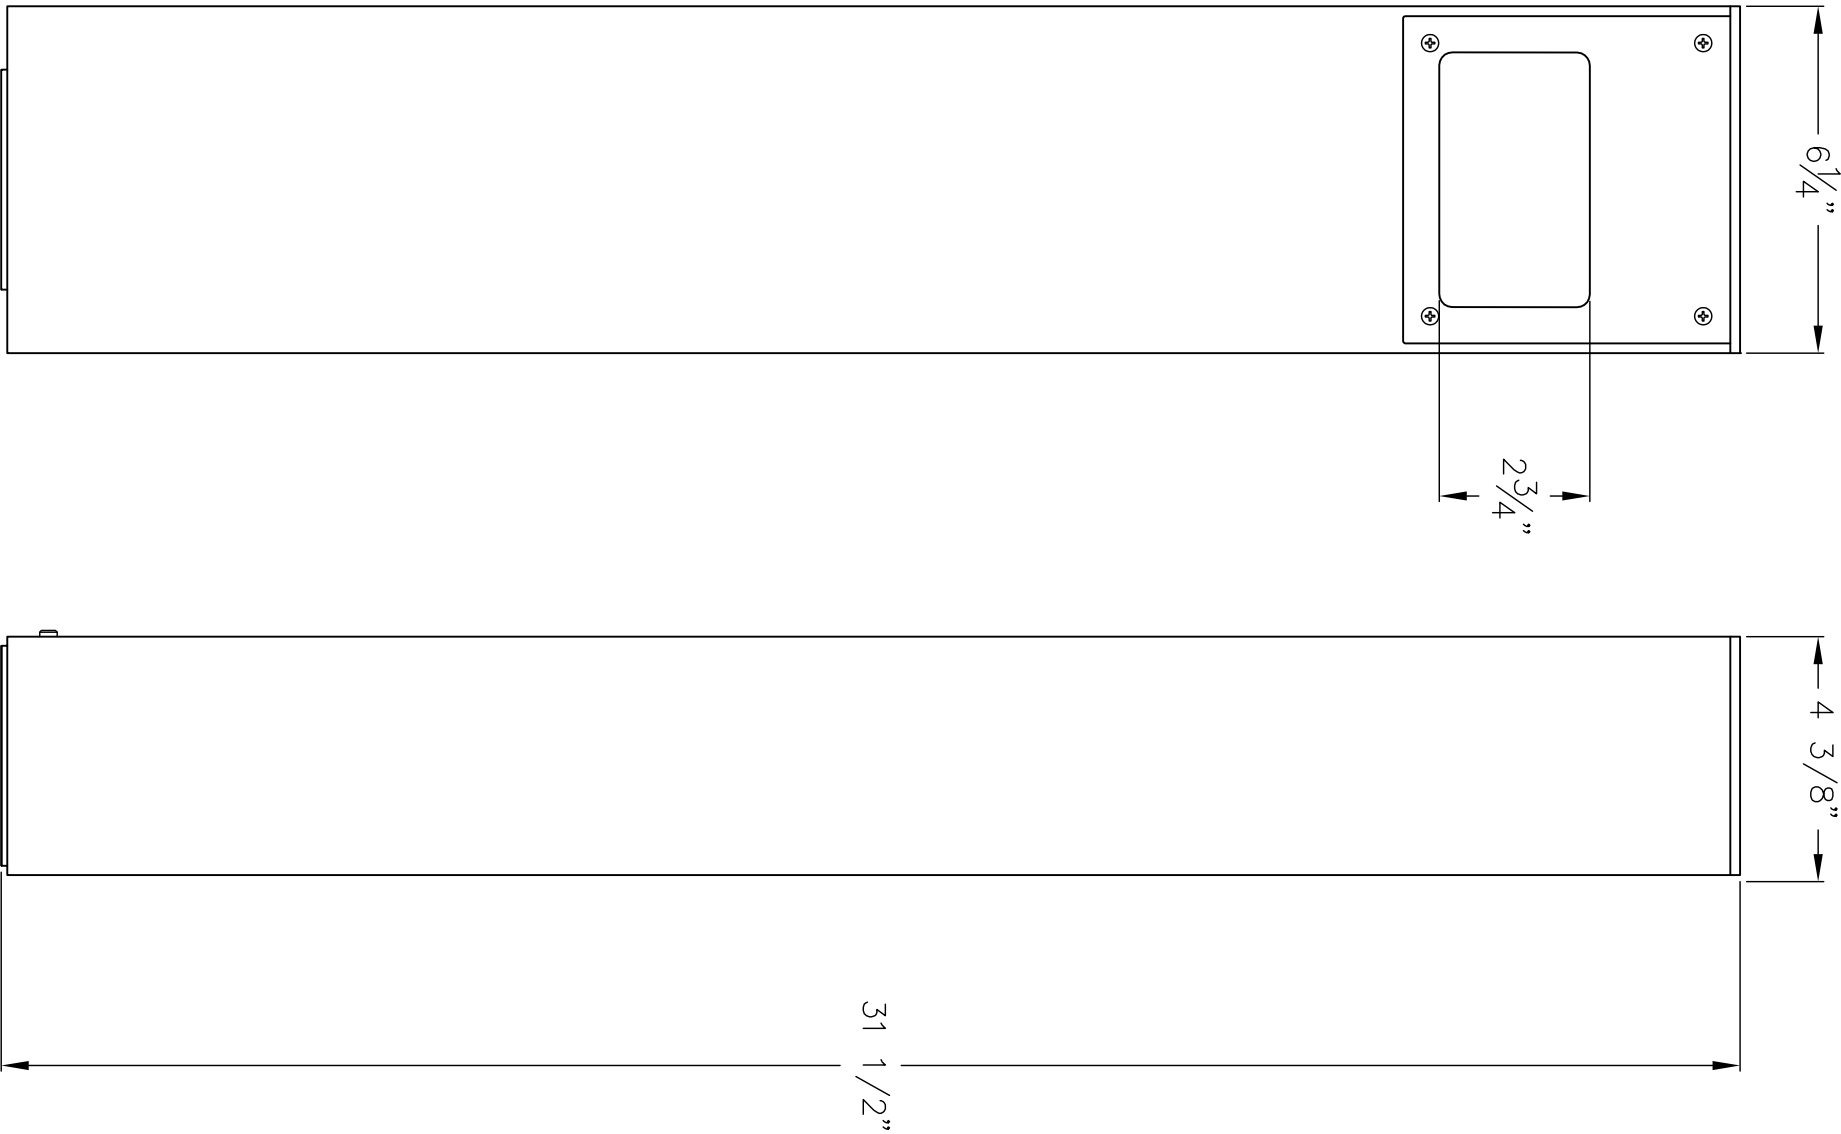

NOTES:
1. LUMINAIRE # 88 962 – SEE SPECIFICATIONS

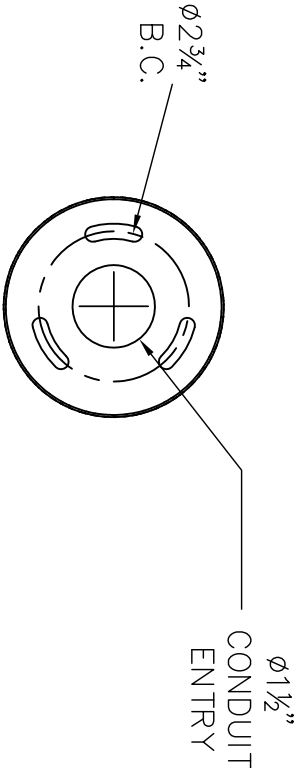

79 824 TEMPLATE
(BOLLARD BASE)

TYPE: _____

SUBMITTAL APPROVAL			CAT NO.: 88 962		BEGA 1000 Bega Way Carpinteria, Ca. 93013 (805) 684-0533
			PROJECT: -		
APPROVED BY: _____		LOCATION: -			
SIGNED: _____		DATE: _____			
REV.	DATE	DESCRIPTION	DRAWN: AV DATE: 8/7/15 File Name: 88962.DXF		

This print contains confidential information which is the property of BEGA U.S. By acception this information, the borrower agrees that it will not be used for any other purpose other than that which is was loaned.