
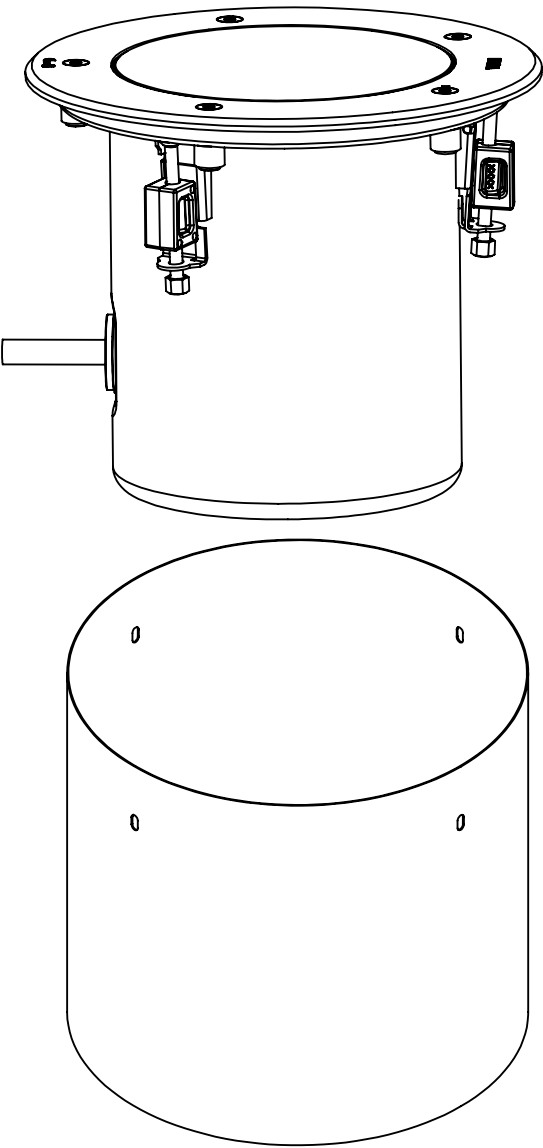


REV	CHANGED BY	DESCRIPTION	DATE

- NOTES:
1. INSTALLATION HOUSING INCLUDED
  2. FIXING IS ACHIEVED BY USING FOUR WEDGE SHAPED CLAMPING ELEMENTS
  3. MUST SUPPLY MINIMUM OF 6" OF ADEQUATE DRAINING

BEGA			
1000 BEGA Way, Carpinteria, California 93013		P (805) 684-0533 - <a href="http://www.bega-us.com">www.bega-us.com</a>	
APPROVED: _____ DATE: _____		DESCRIPTION: IN-GRADE LUMINAIRE - SYMMETRIC · WIDE BEAM	
TYPE: _____			
PROPRIETARY AND CONFIDENTIAL		SIZE	REV
THE INFORMATION CONTAINED IN THIS DRAWING IS THE SOLE PROPERTY OF BEGA NORTH AMERICA, INC.		B	-
ANY REPRODUCTION IN PART OR AS A WHOLE WITHOUT THE WRITTEN PERMISSION OF BEGA NORTH AMERICA, INC. IS PROHIBITED.		PART NO.	
		84559	
		NOT TO SCALE	SHEET 1 OF 2
		11/17/2025	

REV	CHANGED BY	DESCRIPTION	DATE

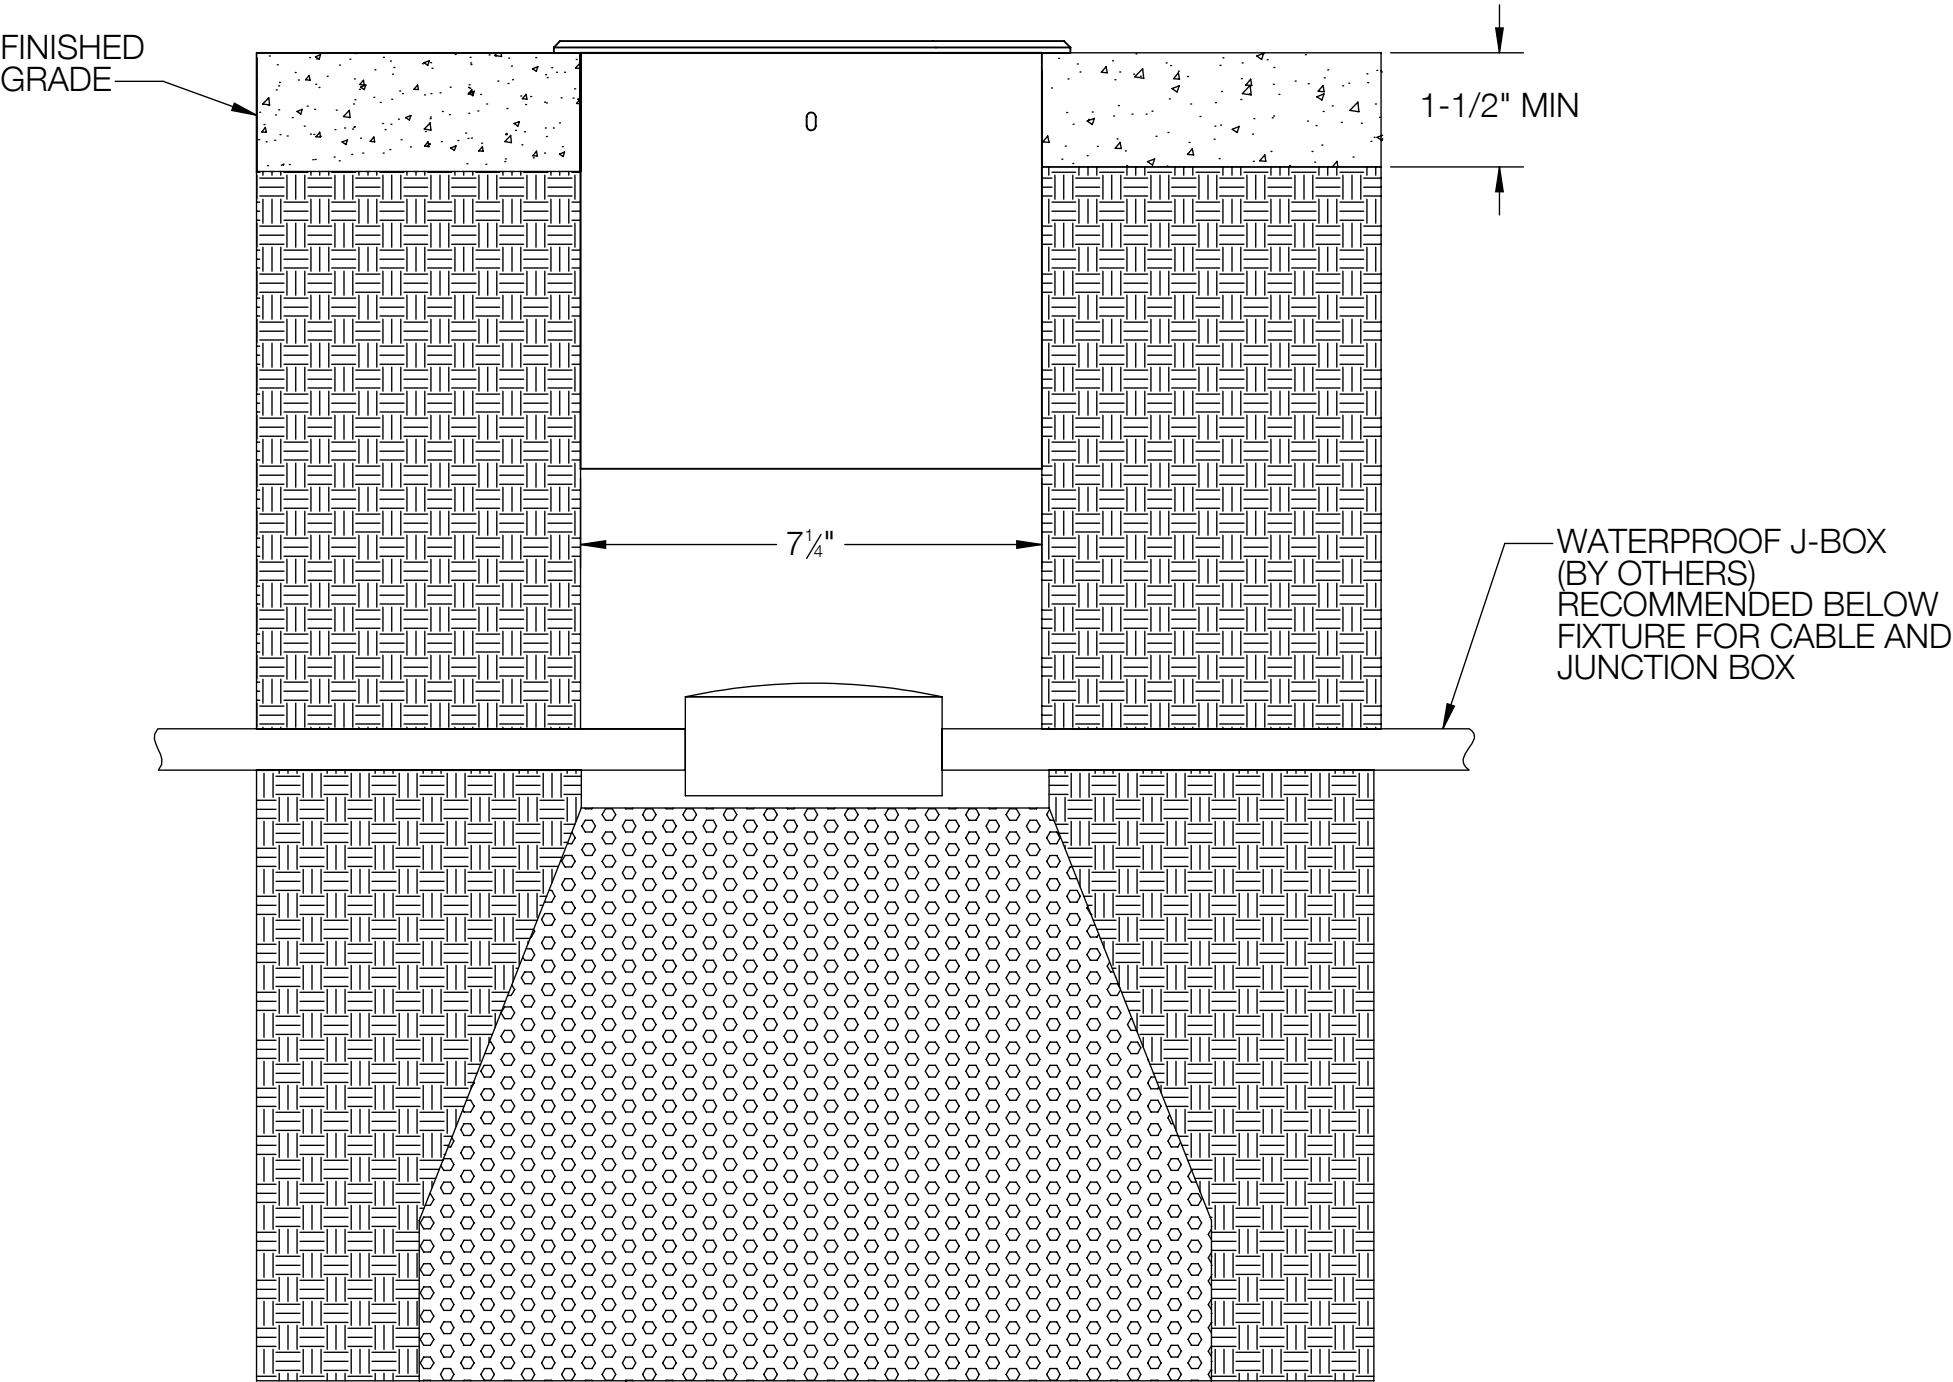

- NOTES:
1. INSTALLATION HOUSING/SLEEVE INCLUDED
  2. REQUIRE RECESSED OPENING OF
  3. THE UPPER EDGE OF THE RECESSED OPENING MUST BE FIRM ON A THICKNESS OF 1 1/2" MIN IN ORDER TO ACCEPT THE CLAMPING FORCES OF LUMINAIRE

BEGA				
1000 BEGA Way, Carpinteria, California 93013			P (805) 684-0533 - www.bega-us.com	
APPROVED: _____ DATE: _____		DESCRIPTION: IN-GRADE LUMINAIRE - SYMMETRIC · WIDE BEAM		
TYPE: _____				
PROPRIETARY AND CONFIDENTIAL THE INFORMATION CONTAINED IN THIS DRAWING IS THE SOLE PROPERTY OF BEGA NORTH AMERICA, INC. ANY REPRODUCTION IN PART OR AS A WHOLE WITHOUT THE WRITTEN PERMISSION OF BEGA NORTH AMERICA, INC. IS PROHIBITED.		SIZE	PART NO.	REV
		B	84559	-
		NOT TO SCALE	11/17/2025	SHEET 2 OF 2