

- NOTES:
- 1. INSTALLATION SLEEVE INCLUDED
  - 2. FIXING IS ACHIEVED BY USING THREE WEDGE SHAPED CLAMPING ELEMENTS
  - 3. MUST SUPPLY MINIMUM OF 6" OF ADEQUATE DRAINING

BEGA

1000 BEGA Way, Carpinteria, California 93013

P (805) 684-0533 - www.bega-us.com

APPROVED: \_\_\_\_\_

DATE: \_\_\_\_\_

TYPE: \_\_\_\_\_

DESCRIPTION: IN-GRADE LUMINAIRE - SYMMETRIC - WIDE BEAM

SIZE

B

PART NO.

84560

REV

-

NOT TO SCALE

11/6/2025



SHEET 1 OF 2

PROPRIETARY AND CONFIDENTIAL

THE INFORMATION CONTAINED IN THIS DRAWING IS THE SOLE PROPERTY OF BEGA NORTH AMERICA, INC.

ANY REPRODUCTION IN PART OR AS A WHOLE WITHOUT THE WRITTEN PERMISSION OF BEGA NORTH AMERICA, INC. IS PROHIBITED.

REV	CHANGED BY	DESCRIPTION	DATE

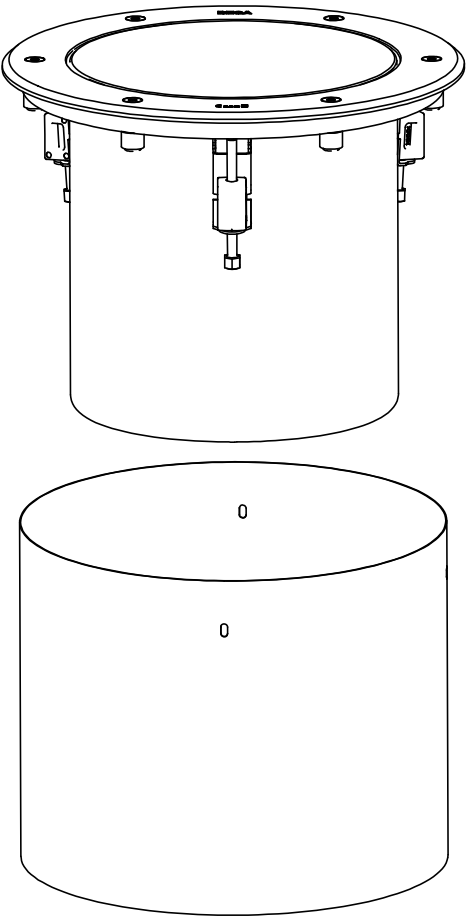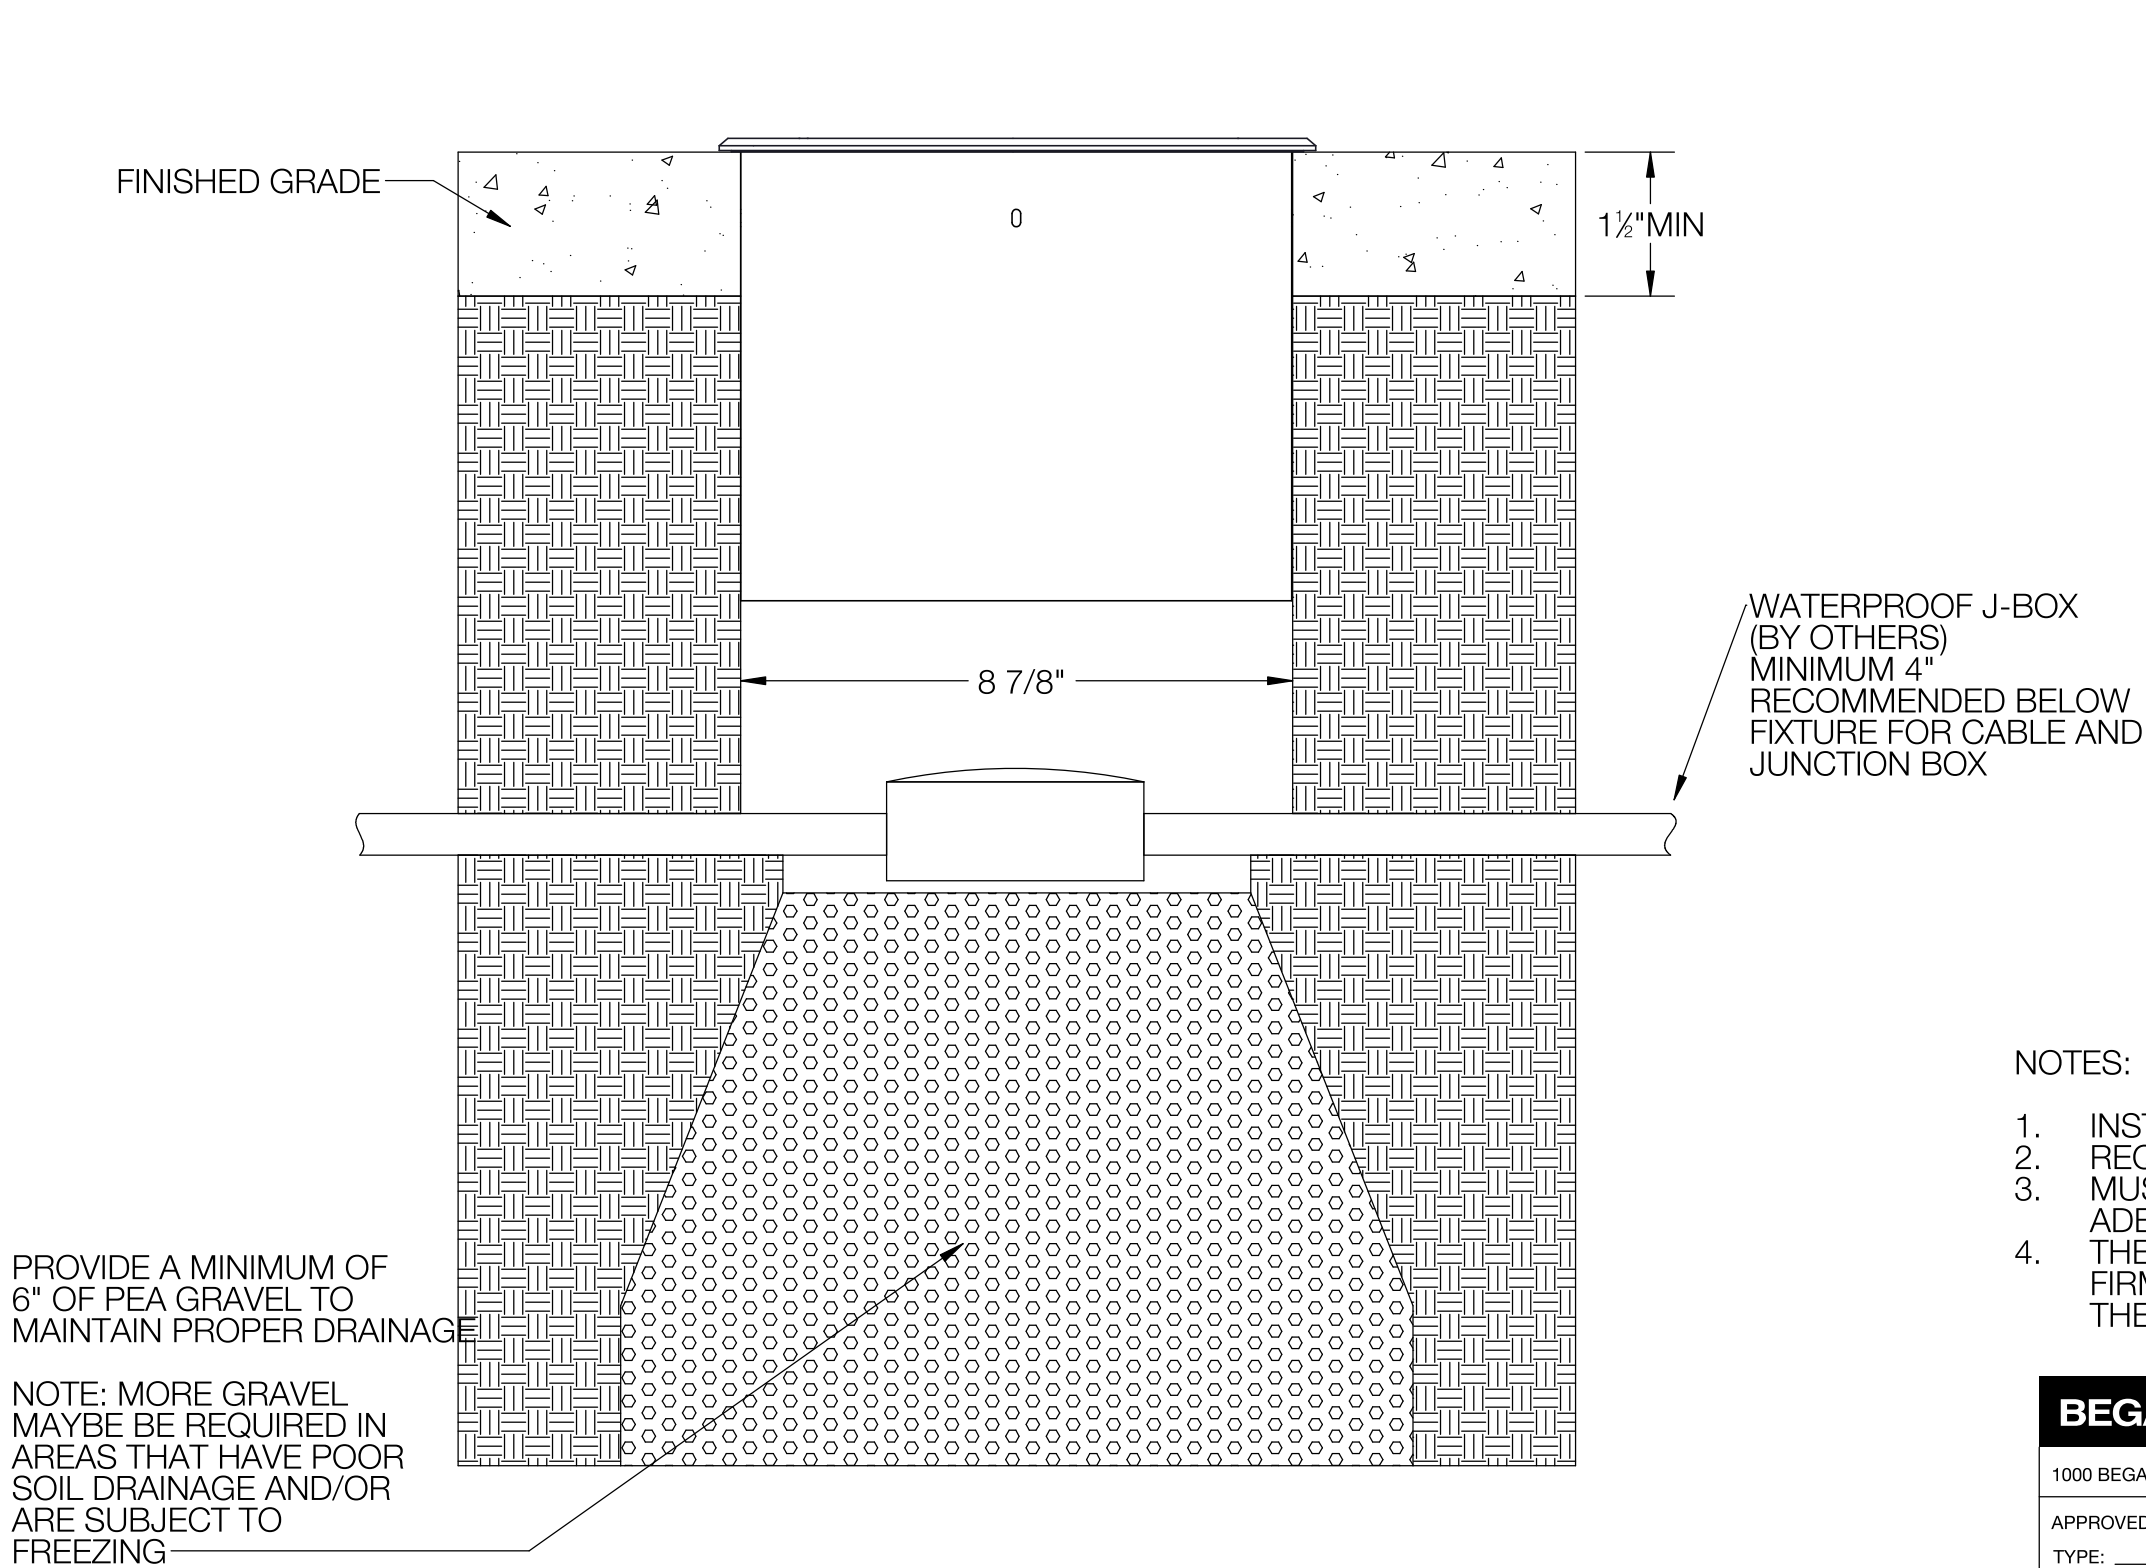

- NOTES:
1. INSTALLATION HOUSING/SLEEVE INCLUDED
  2. REQUIRED RECESSED OPENING  $\varnothing\ 8\frac{7}{8}"$
  3. MUST SUPPLY MINIMUM OF 6" OF ADEQUATE DRAINING
  4. THE UPPER EDGE OF THE RECESS OPENING MUST BE FIRM ON A THICKNESS OF  $1\frac{1}{2}"$  MIN IN ORDER TO ACCEPT THE CLAMPING FORCES OF THE LUMINAIRE.

BEGA			
1000 BEGA Way, Carpinteria, California 93013		P (805) 684-0533 - <a href="http://www.bega-us.com">www.bega-us.com</a>	
APPROVED: _____ DATE: _____		DESCRIPTION: IN-GRADE LUMINAIRE - SYMMETRIC - WIDE BEAM	
TYPE: _____			
PROPRIETARY AND CONFIDENTIAL THE INFORMATION CONTAINED IN THIS DRAWING IS THE SOLE PROPERTY OF BEGA NORTH AMERICA, INC. ANY REPRODUCTION IN PART OR AS A WHOLE WITHOUT THE WRITTEN PERMISSION OF BEGA NORTH AMERICA, INC. IS PROHIBITED.		SIZE B	REV -
		PART NO. 84560	
NOT TO SCALE		11/6/2025	SHEET 2 OF 2