
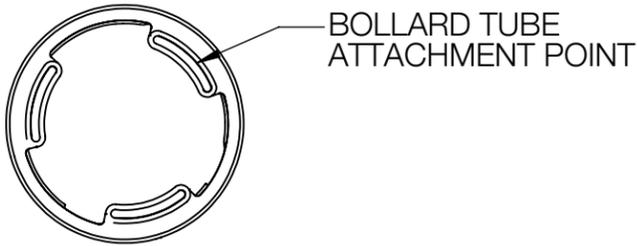
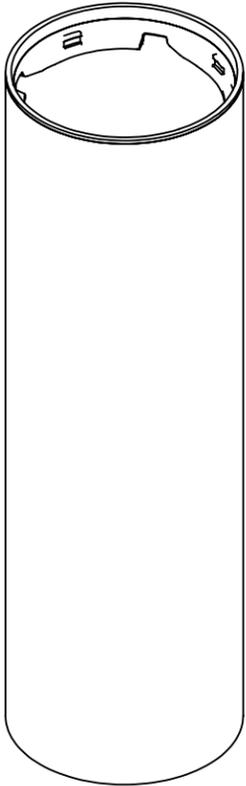


REV	CHANGED BY	DESCRIPTION	DATE

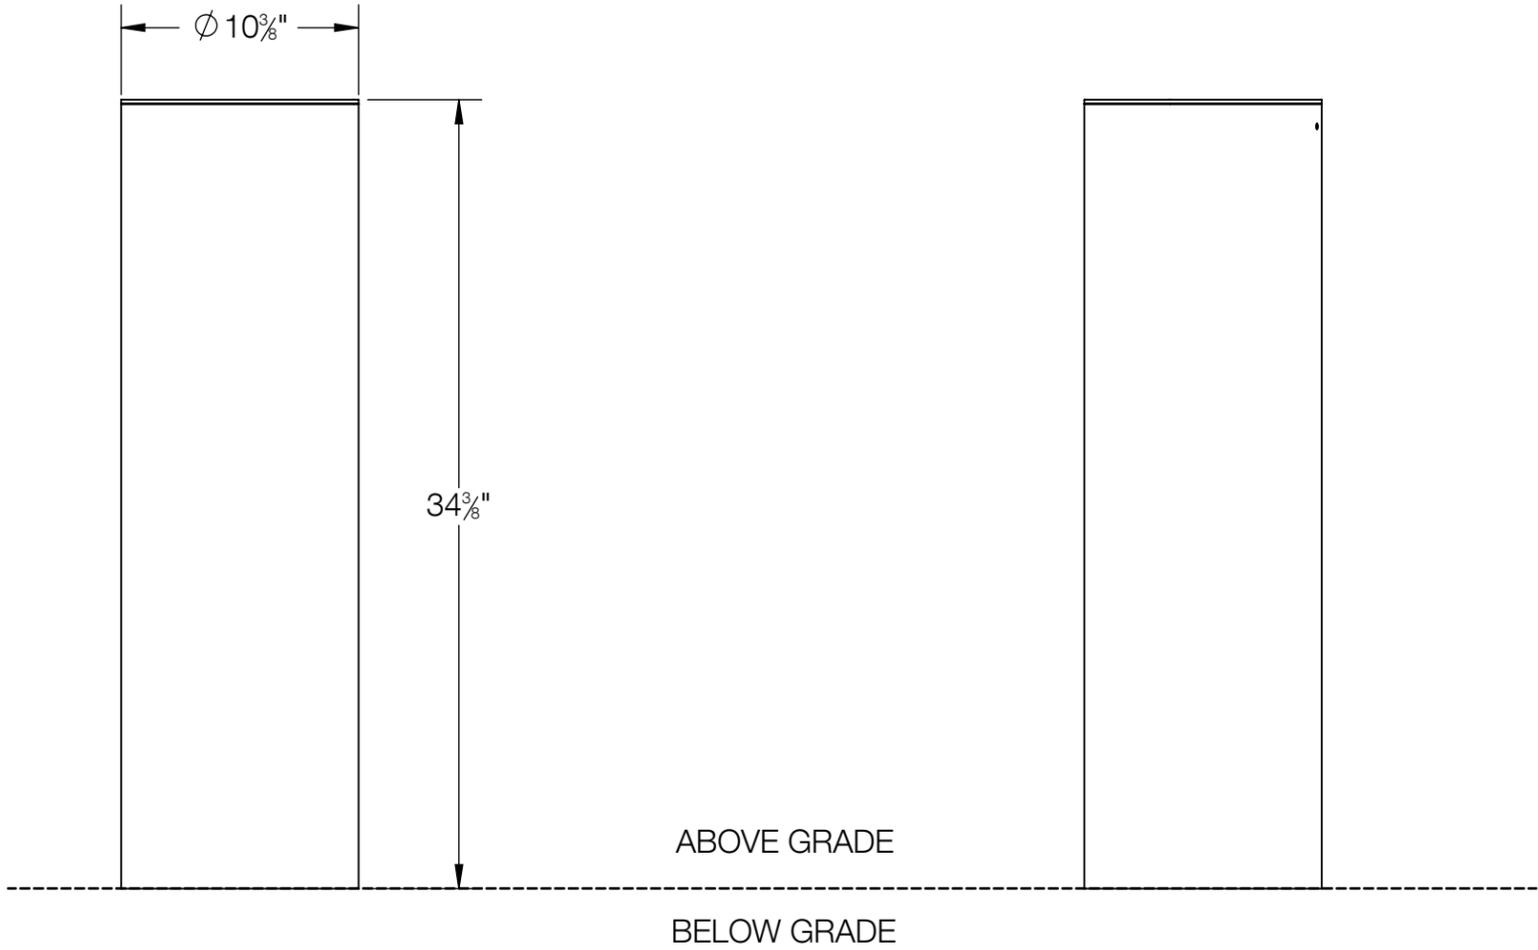



NOTES:

1. INCLUDES B96085 (ANCHORAGE UNIT).
2. INCLUDES 01456 (CONCRETE POURING INSTRUCTIONS). SEE INSTALLATION INSTRUCTIONS. CONSULT STRUCTURAL ENGINEER FOR FOUNDATION DETAILS.
3. INCLUDES WEATHERPROOF CONNECTION BOX TO MAKE WIRING CONNECTIONS.
4. FOR USE WITH SYSTEM BOLLARD HEADS WITH 10 3/8" DIAMETER.

BEGA			
1000 BEGA Way, Carpinteria, California 93013		P (805) 684-0533 - www.bega-us.com	
APPROVED: _____	DATE: _____	DESCRIPTION: BOLLARD TUBE	
TYPE: _____		SIZE B	PART NO. 84623
PROPRIETARY AND CONFIDENTIAL THE INFORMATION CONTAINED IN THIS DRAWING IS THE SOLE PROPERTY OF BEGA NORTH AMERICA, INC. ANY REPRODUCTION IN PART OR AS A WHOLE WITHOUT THE WRITTEN PERMISSION OF BEGA NORTH AMERICA, INC. IS PROHIBITED.		REV -	SHEET 1 OF 3
NOT TO SCALE		06/28/2022	



REV	CHANGED BY	DESCRIPTION	DATE

NOTE: FOUNDATION AND BOLLARD PROTRUSION CAN VARY BY UP TO 0.5".
USE CAUTION WHEN POURING FOUNDATION TO ENSURE PROPER FIT OF
THE BOLLARD TUBE ON THE ANCHORAGE UNIT.

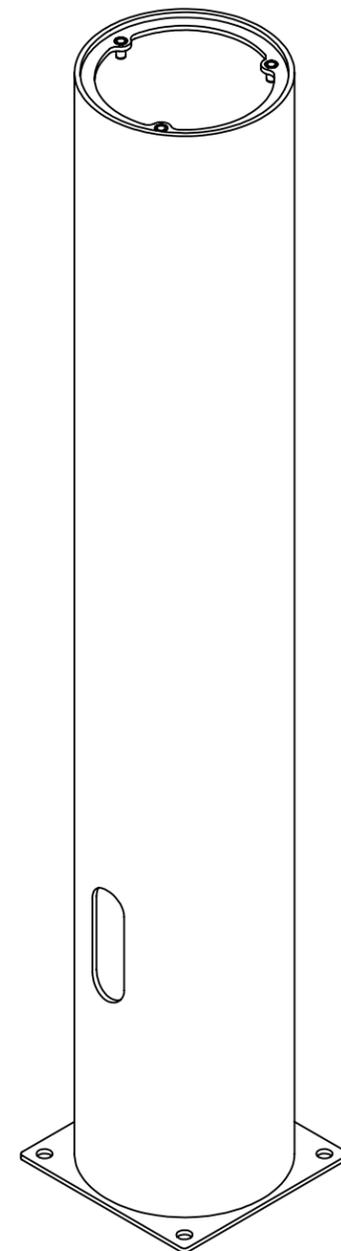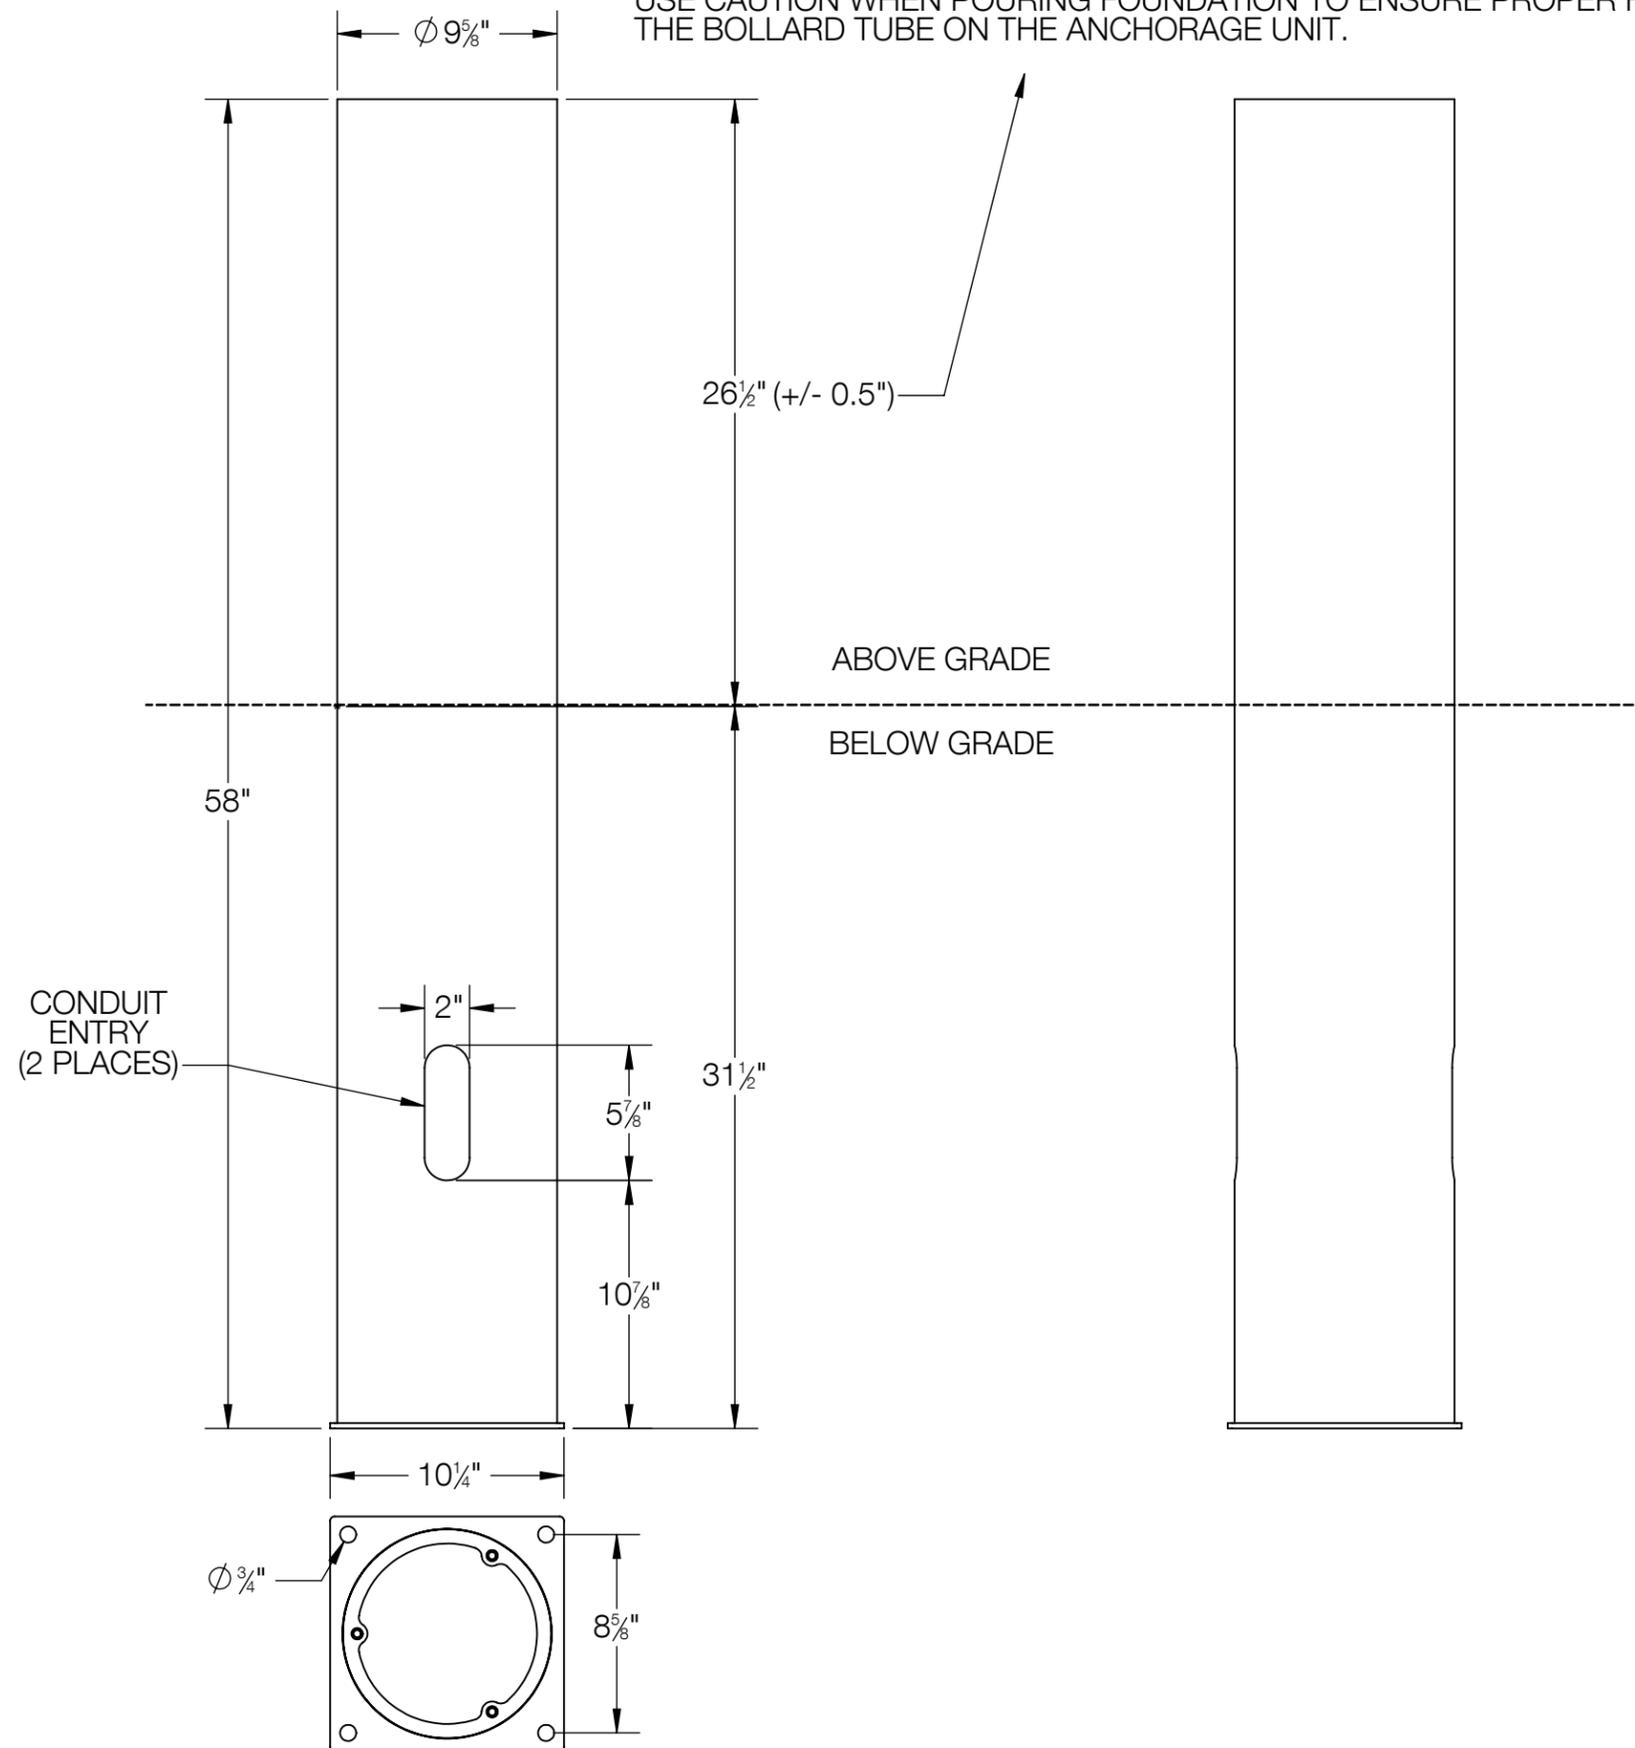

BEGA		1000 BEGA Way, Carpinteria, California 93013		P (805) 684-0533 - www.bega-us.com	
APPROVED: _____	DATE: _____	DESCRIPTION: ANCHORAGE UNIT			
TYPE: _____		SIZE	PART NO.	REV	
PROPRIETARY AND CONFIDENTIAL THE INFORMATION CONTAINED IN THIS DRAWING IS THE SOLE PROPERTY OF BEGA NORTH AMERICA, INC. ANY REPRODUCTION IN PART OR AS A WHOLE WITHOUT THE WRITTEN PERMISSION OF BEGA NORTH AMERICA, INC. IS PROHIBITED.		B	B96085	-	
NOT TO SCALE		06/28/2022	SHEET 2 OF 3		

REV	CHANGED BY	DESCRIPTION	DATE

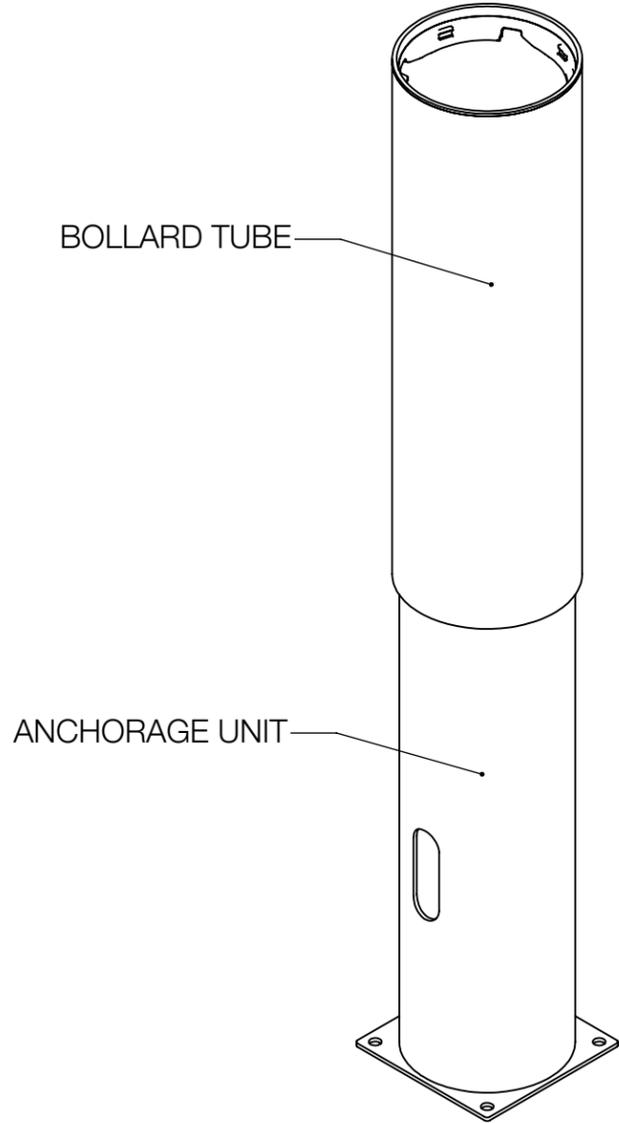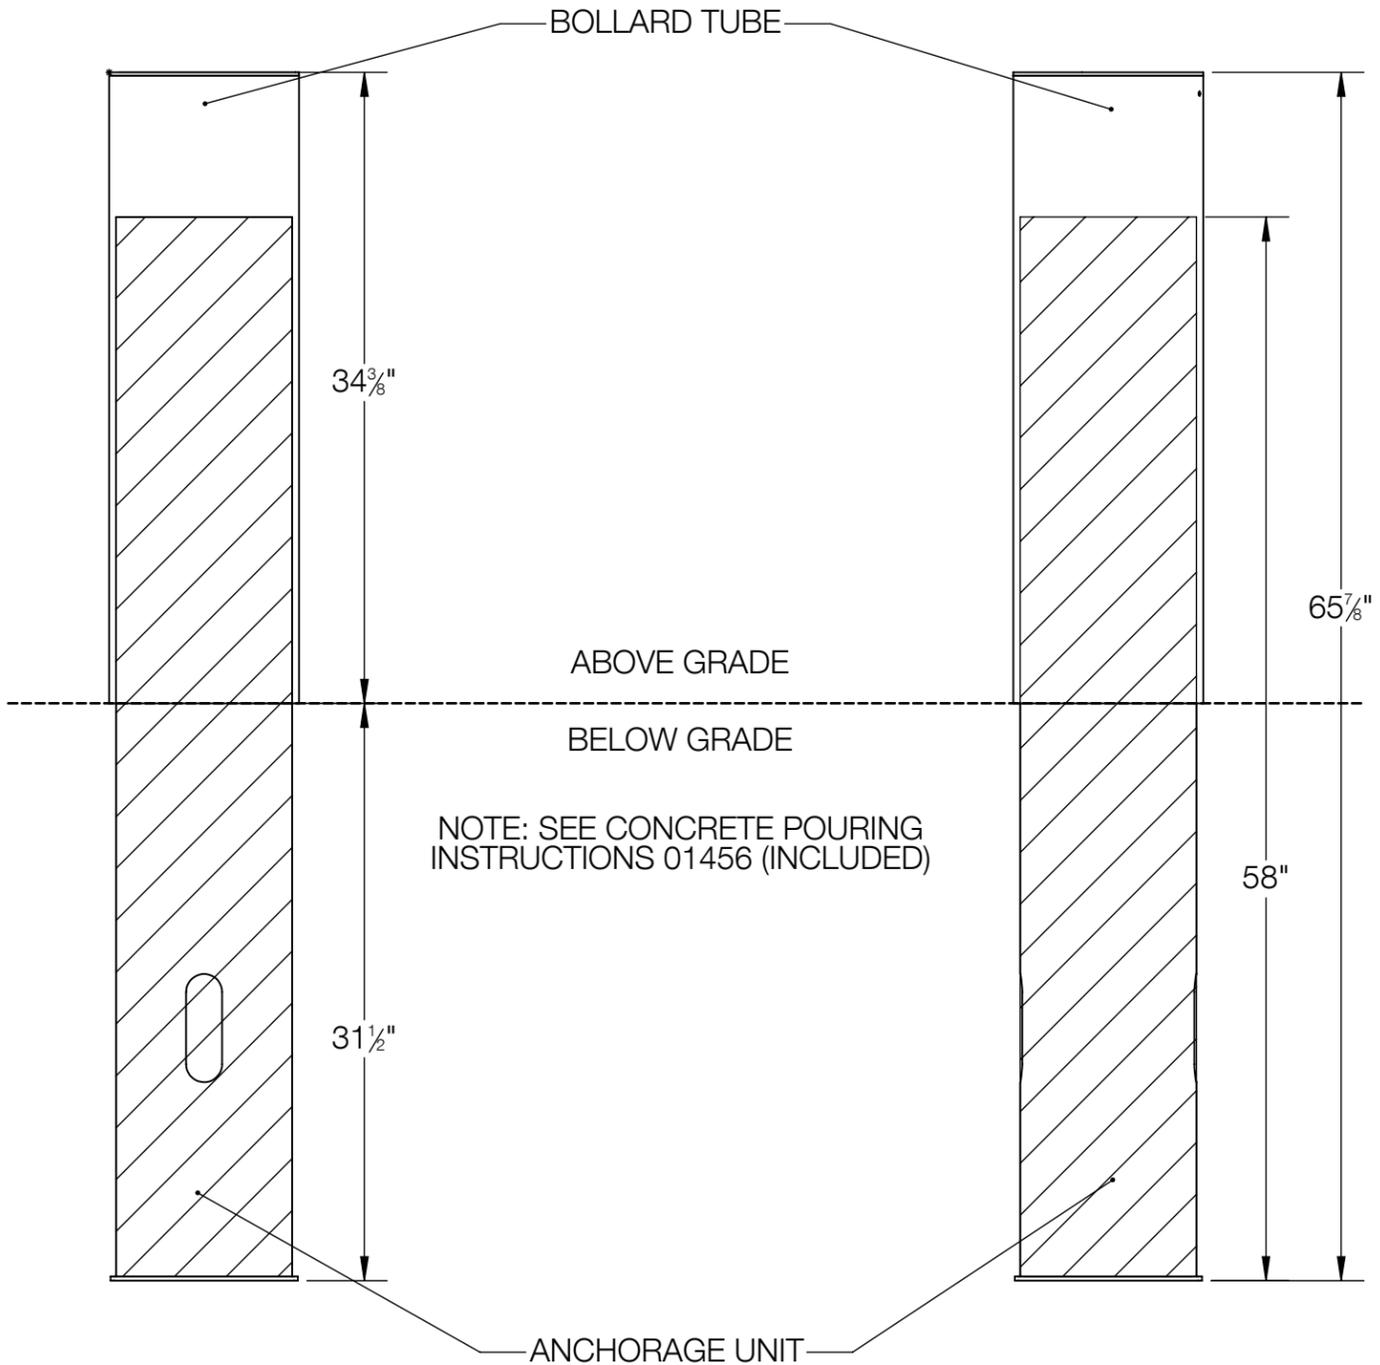

BEGA

1000 BEGA Way, Carpinteria, California 93013 P (805) 684-0533 - www.bega-us.com

APPROVED: _____ DATE: _____ DESCRIPTION: IMPACT BOLLARD TUBE + ANCHORAGE UNIT
 TYPE: _____

PROPRIETARY AND CONFIDENTIAL THE INFORMATION CONTAINED IN THIS DRAWING IS THE SOLE PROPERTY OF BEGA NORTH AMERICA, INC. ANY REPRODUCTION IN PART OR AS A WHOLE WITHOUT THE WRITTEN PERMISSION OF BEGA NORTH AMERICA, INC. IS PROHIBITED.	SIZE	PART NO.	REV
	B	84623 + B96085	-
NOT TO SCALE		06/28/2022	SHEET 3 OF 3